


10:55:01 AM
2/9/2011

T:\35766A\Cadd\Sheets\Traffic\Signing\EK2SIGN07.dgn

SURV. - PLOT - CADD | DES. - DR. - TR. - CKD. - APP.

STATE	PROJECT NO.	YEAR	SHEET NO.	TOTAL SHEETS
KANSAS	472 84614	:	232	534

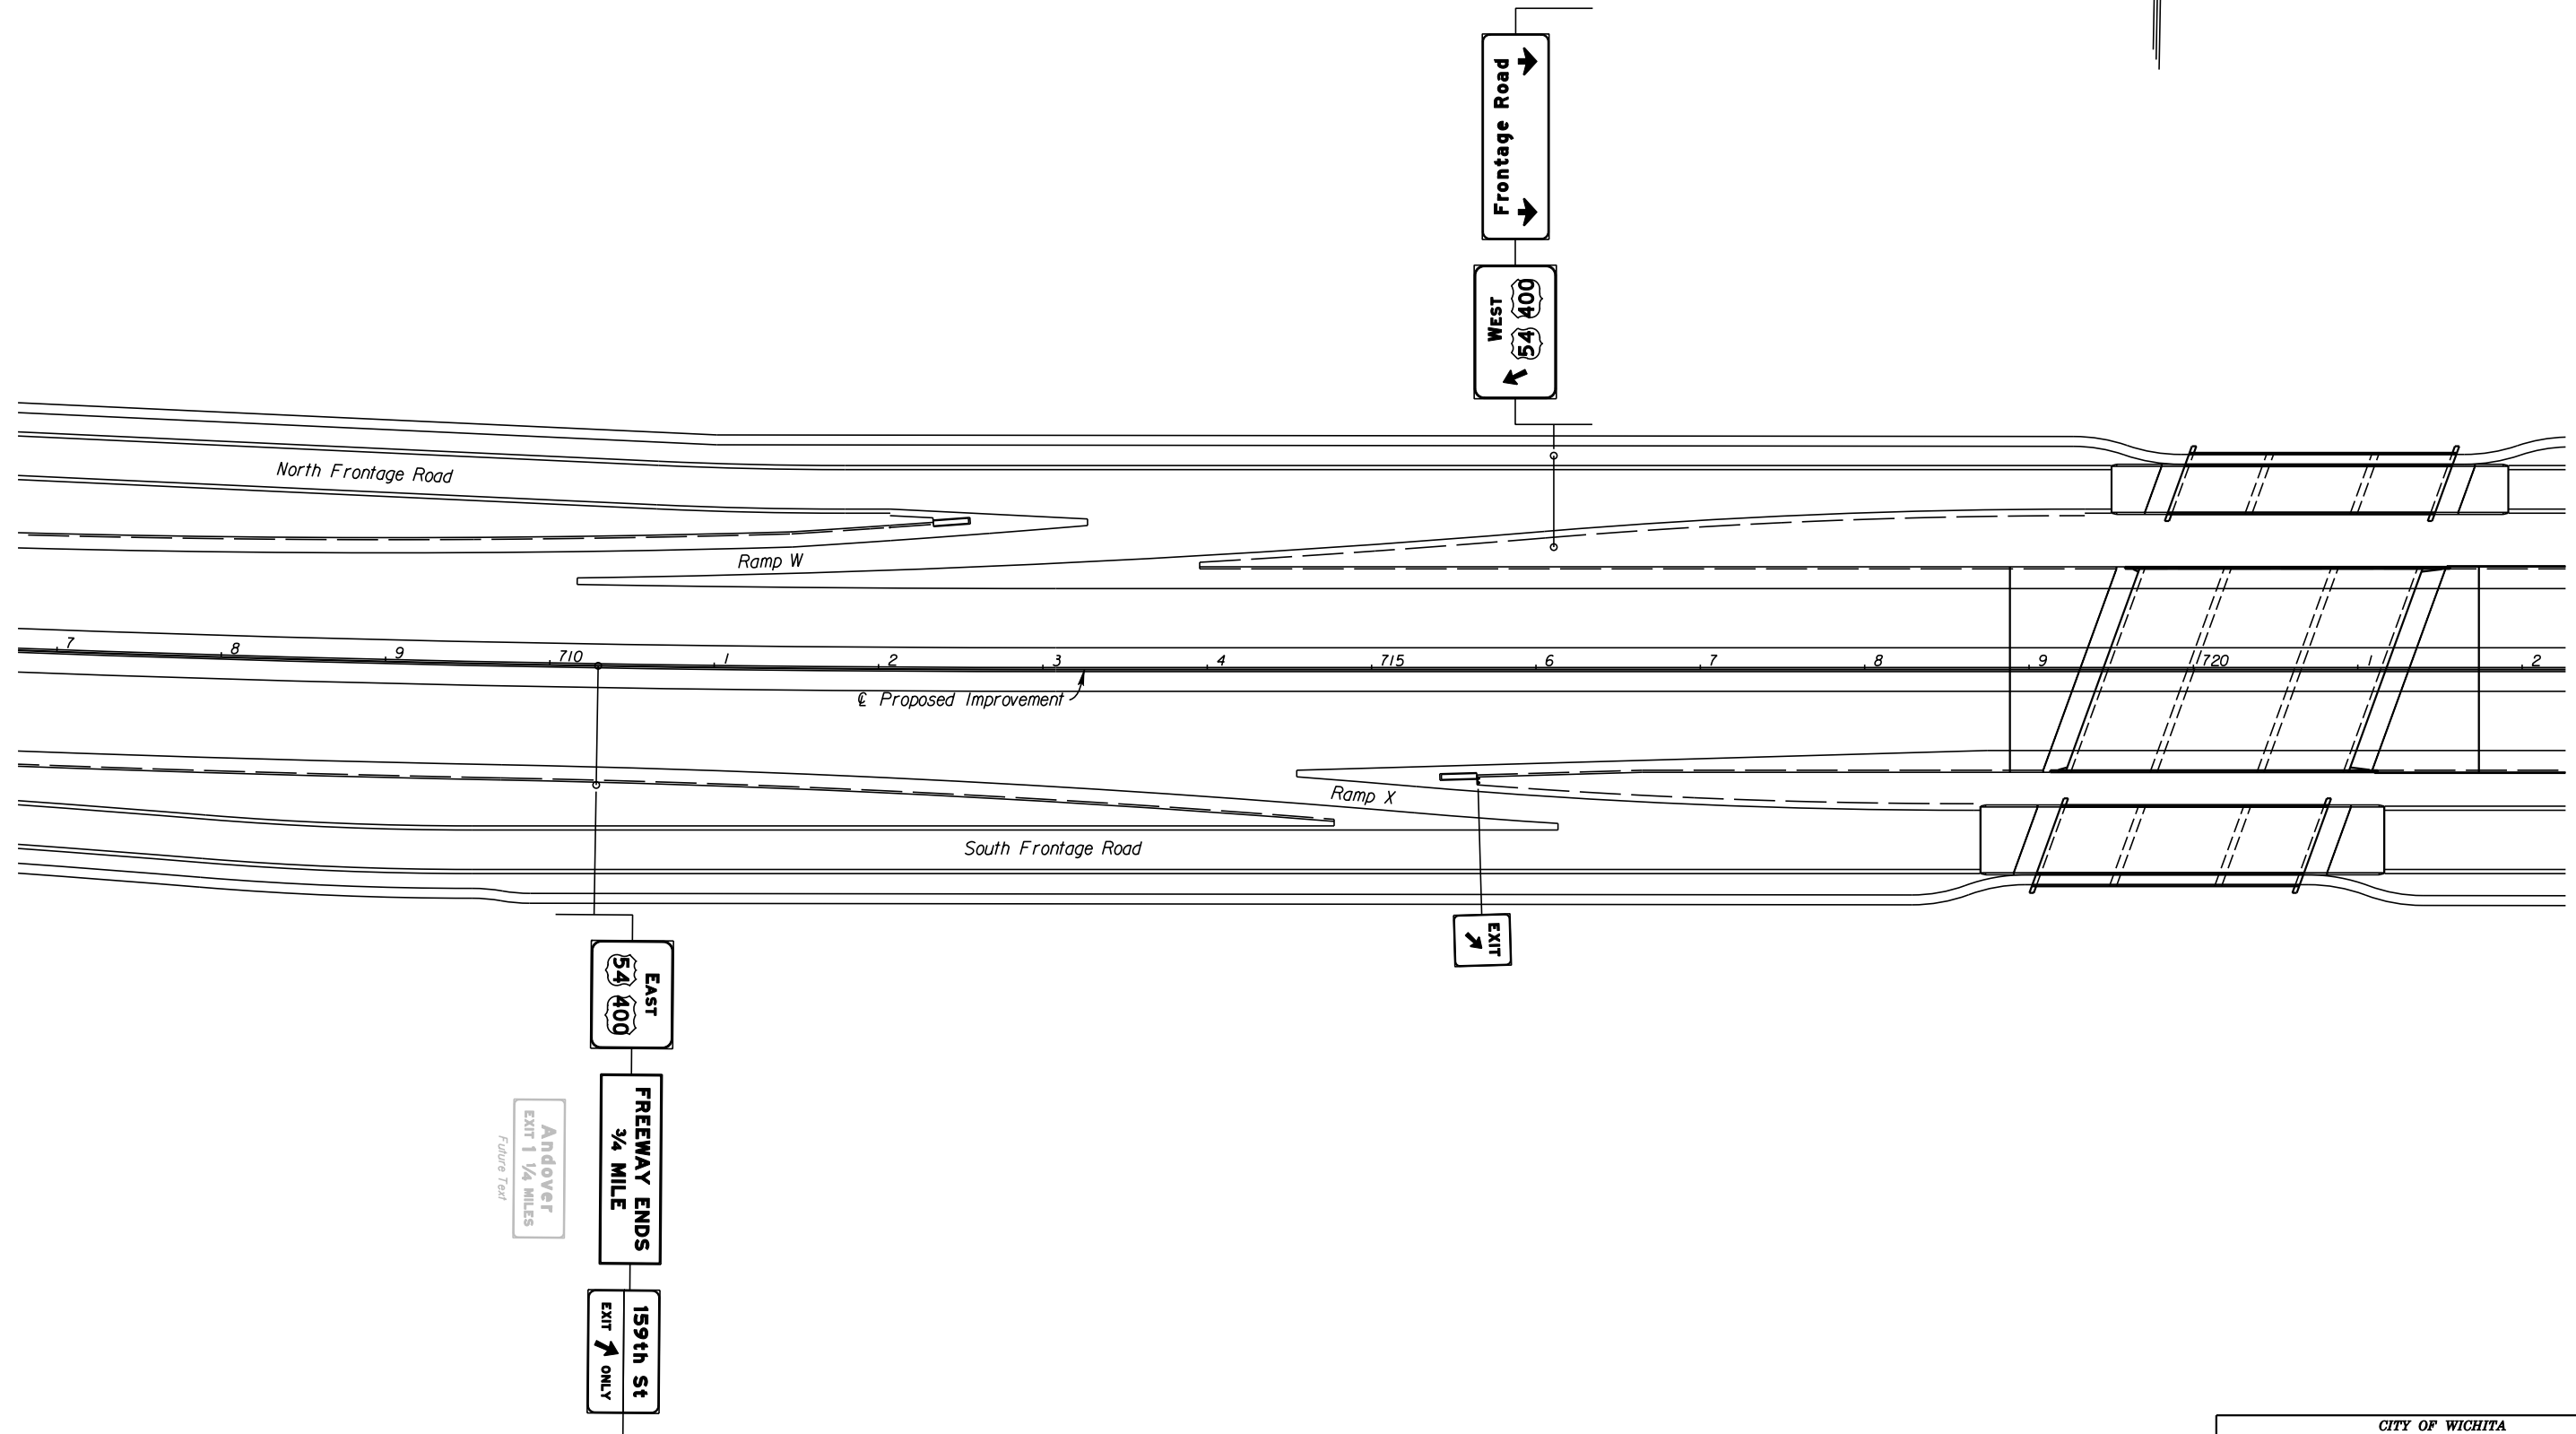

CITY OF WICHITA
EAST KELLOGG
SIGNING PLAN
STA. 707+00 TO STA. 722+00