


STATE	PROJECT NO.	YEAR	SHEET NO.	TOTAL SHEETS
KANSAS	472 84614	:	233	534

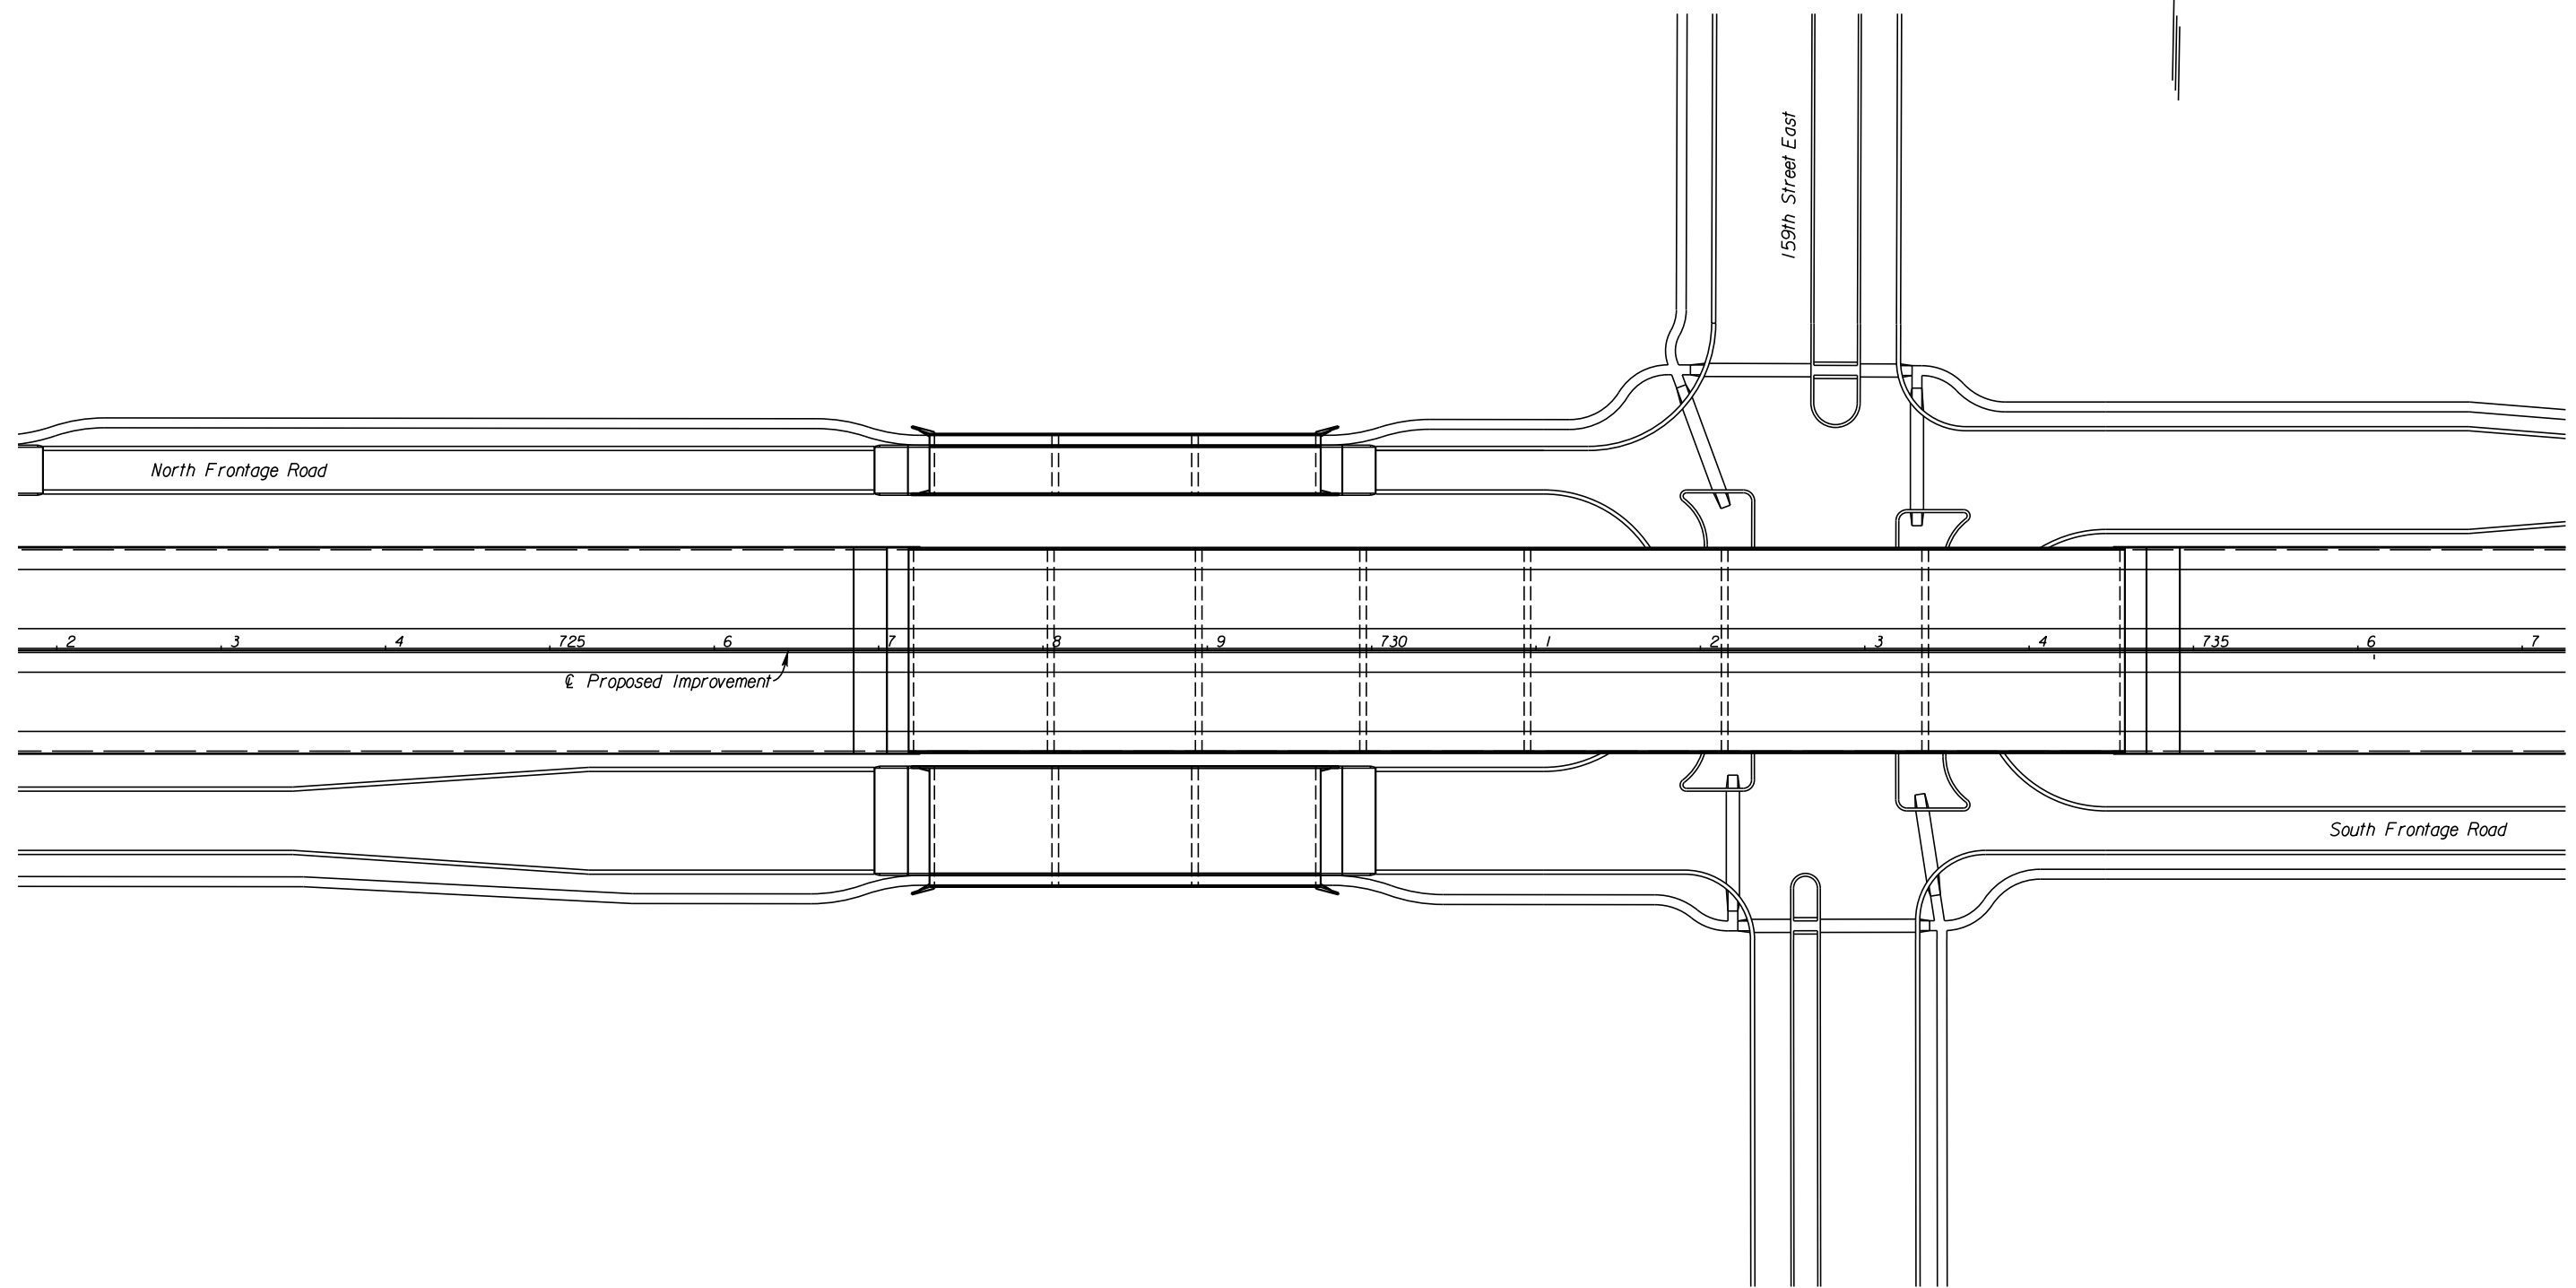

10:55:03 AM
 2/9/2011
 I:\35766A\Cadd\Sheets\Traffic\Signing\K2SIGN08.dgn
 SURV. - PLOT CADD DES. - DR. - TR. - CKD. - APP.

CITY OF WICHITA
 EAST KELLOGG
 SIGNING PLAN
 STA. 722+00 TO STA. 737+00