




10:03:35 AM
 2/20/2011
 G:\W06\0034\Road\35765A-Project\Design Management\CADD\Bases\Border.s\NOT\K2MLM0104.dgn
 SURV. PLOT CADD DES. DR. TR. CKD. APP.

 Phase I Construction
 Temporary Paving

STATE	PROJECT NO.	YEAR	SHEET NO.	TOTAL SHEETS
KANSAS	472 84614	.	243	534

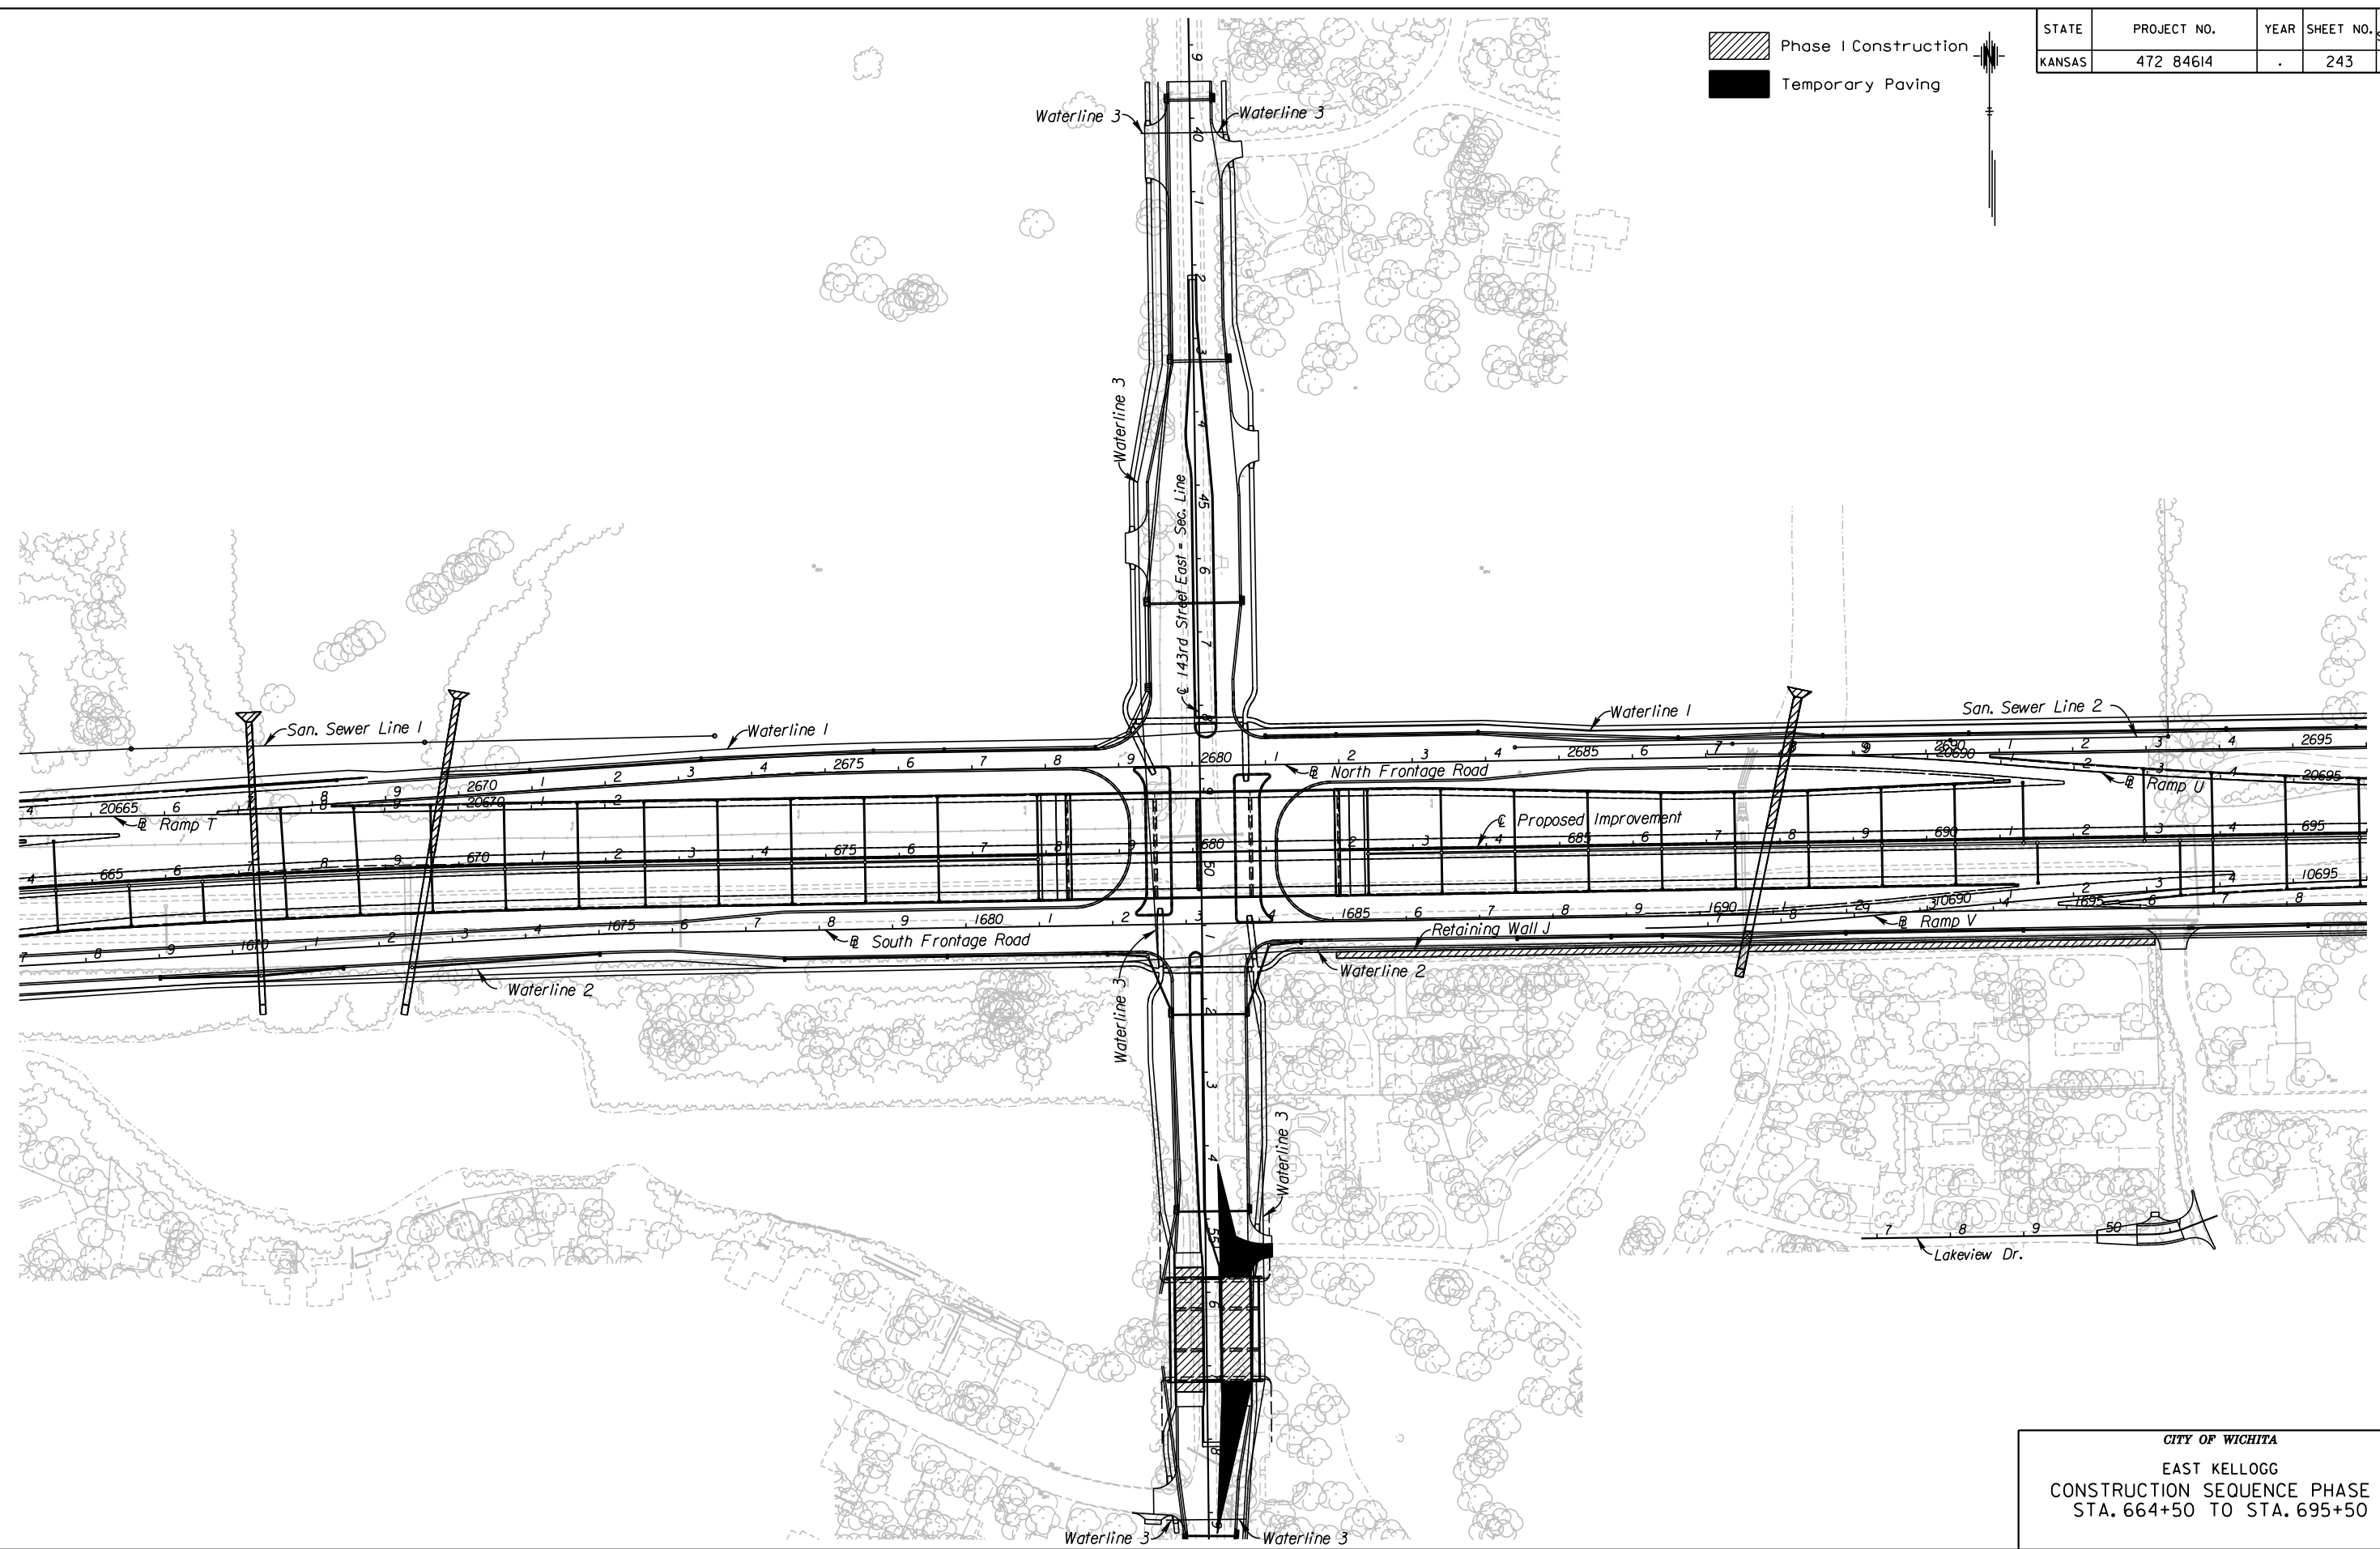

CITY OF WICHITA
 EAST KELLOGG
 CONSTRUCTION SEQUENCE PHASE I
 STA. 664+50 TO STA. 695+50