
 
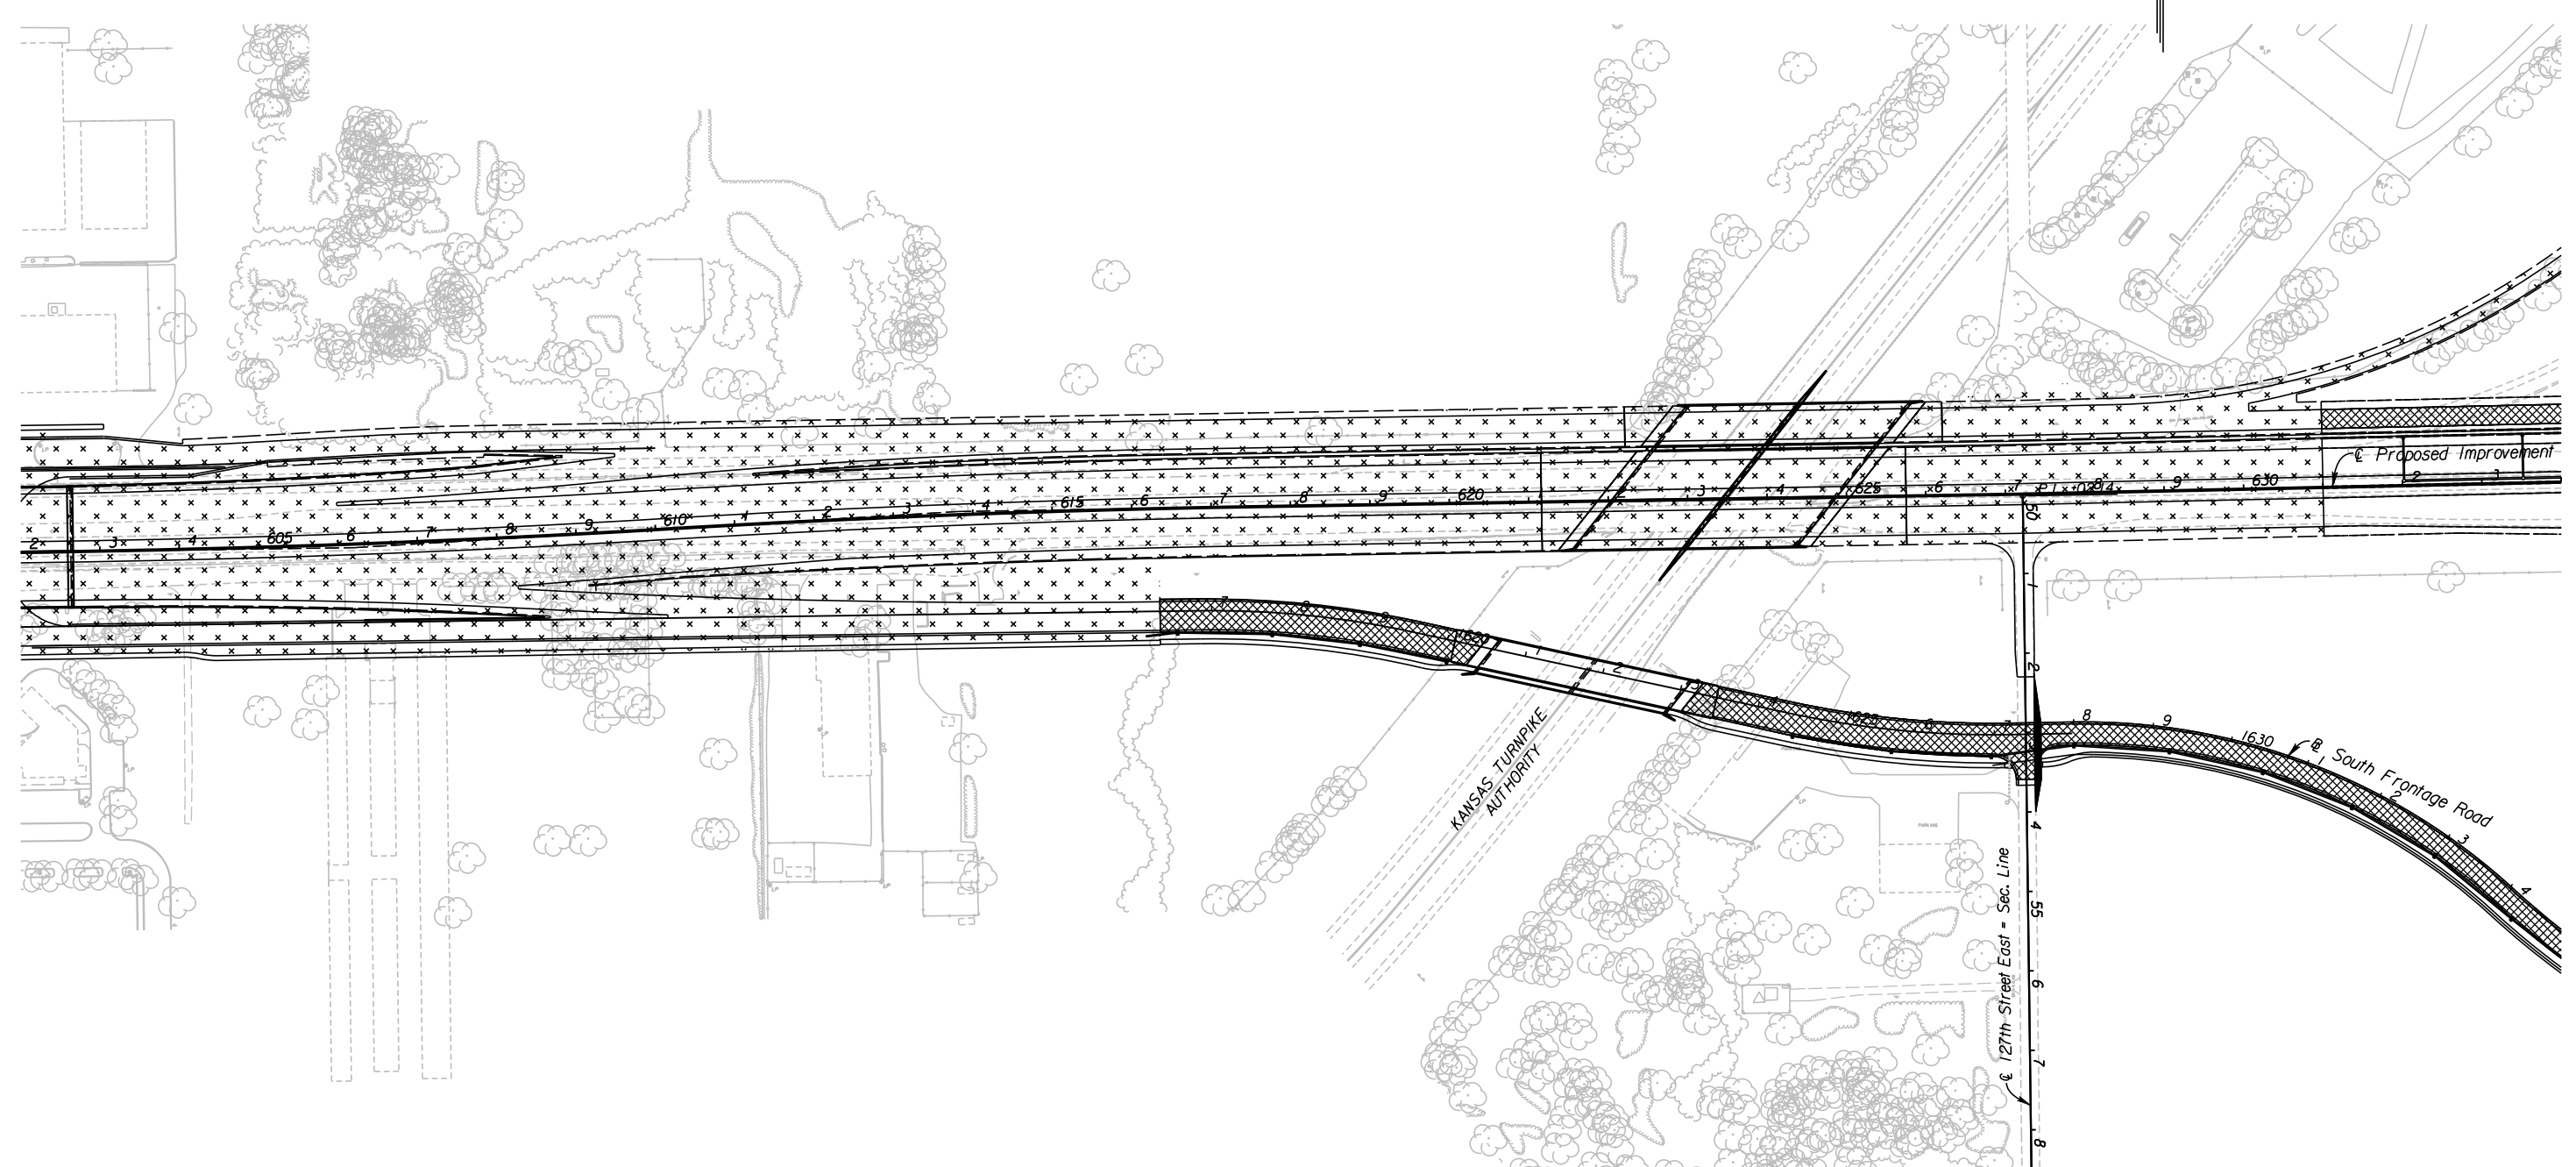


10:11:17 AM
 2/20/2011
 G:\W06\0034\Road\35765A-Project\NDesign_Management\CADD\Base\Border.s\MOT\K2MLM0107.dgn
 SURV. PLOT CADD DES. DR. TR. CKD. APP.

 Phase 2 Construction
 Temporary Paving

STATE	PROJECT NO.	YEAR	SHEET NO.	TOTAL SHEETS
KANSAS	472 84614	.	246	534



CITY OF WICHITA
 EAST KELLOGG
 CONSTRUCTION SEQUENCING PHASE 2
 STA 602+50 TO STA. 633+50