

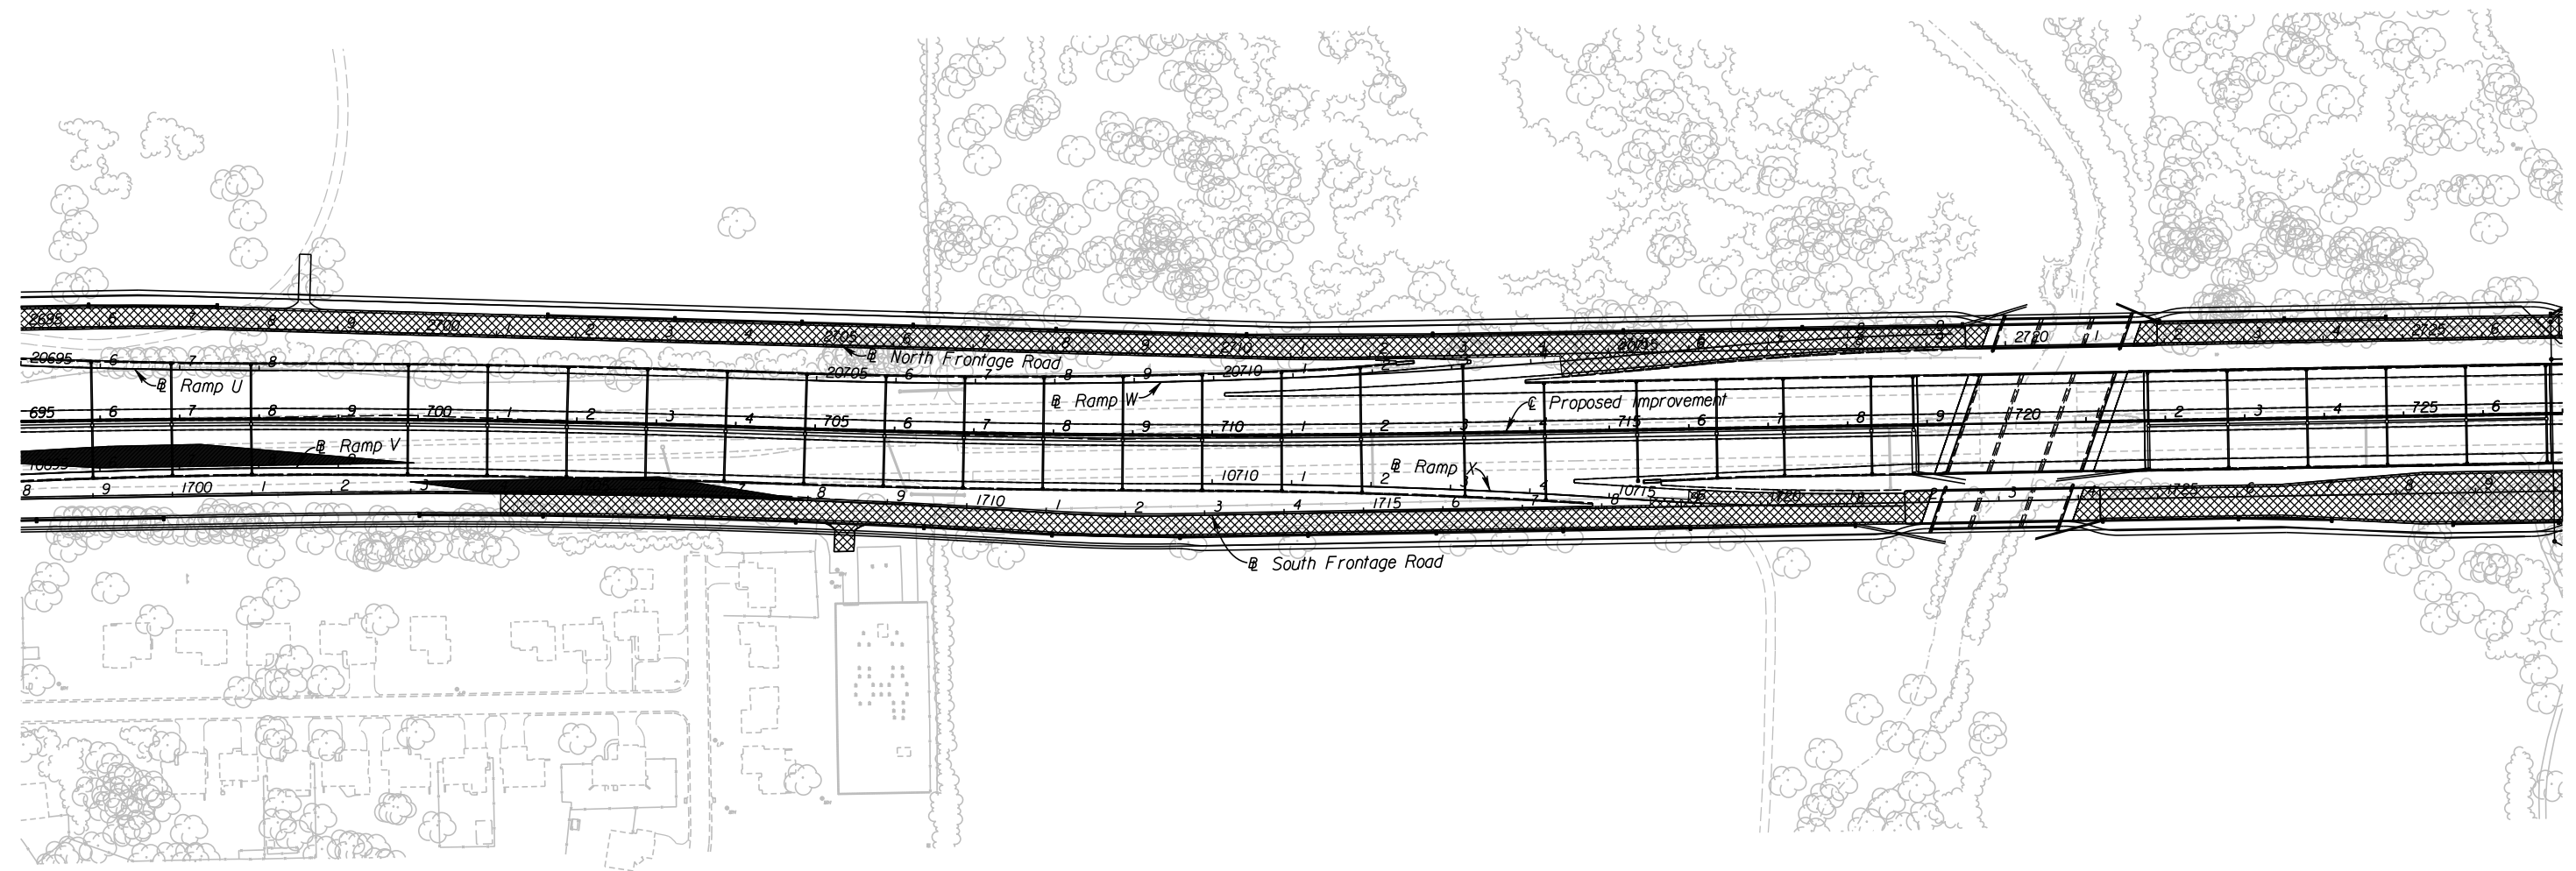
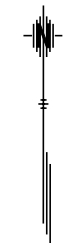


STATE	PROJECT NO.	YEAR	SHEET NO.	TOTAL SHEETS
KANSAS	472 84614	.	249	534

 Phase 2 Construction  
 Temporary Paving



12:31:16 PM  
 2/23/2011  
 G:\W06\0034\Road\35765A-Project\Design Management\CADD\Bases\Borders\MOT\K2MLM010.dgn  
 SURV. PLOT CADD DES. DR. TR. CKD. APP.

**CITY OF WICHITA**  
 EAST KELLOGG  
 CONSTRUCTION SEQUENCE PHASE 2  
 STA. 695+50 TO STA. 726+50