




10:24:10 AM  
 2/20/2011  
 G:\W06\0034\Road\35765A-Project\Design Management\CADD\Bases\Border.s\MOT\EK2MLM01.dgn  
 SURV. PLOT CADD DES. DR. TR. CKD. APP.

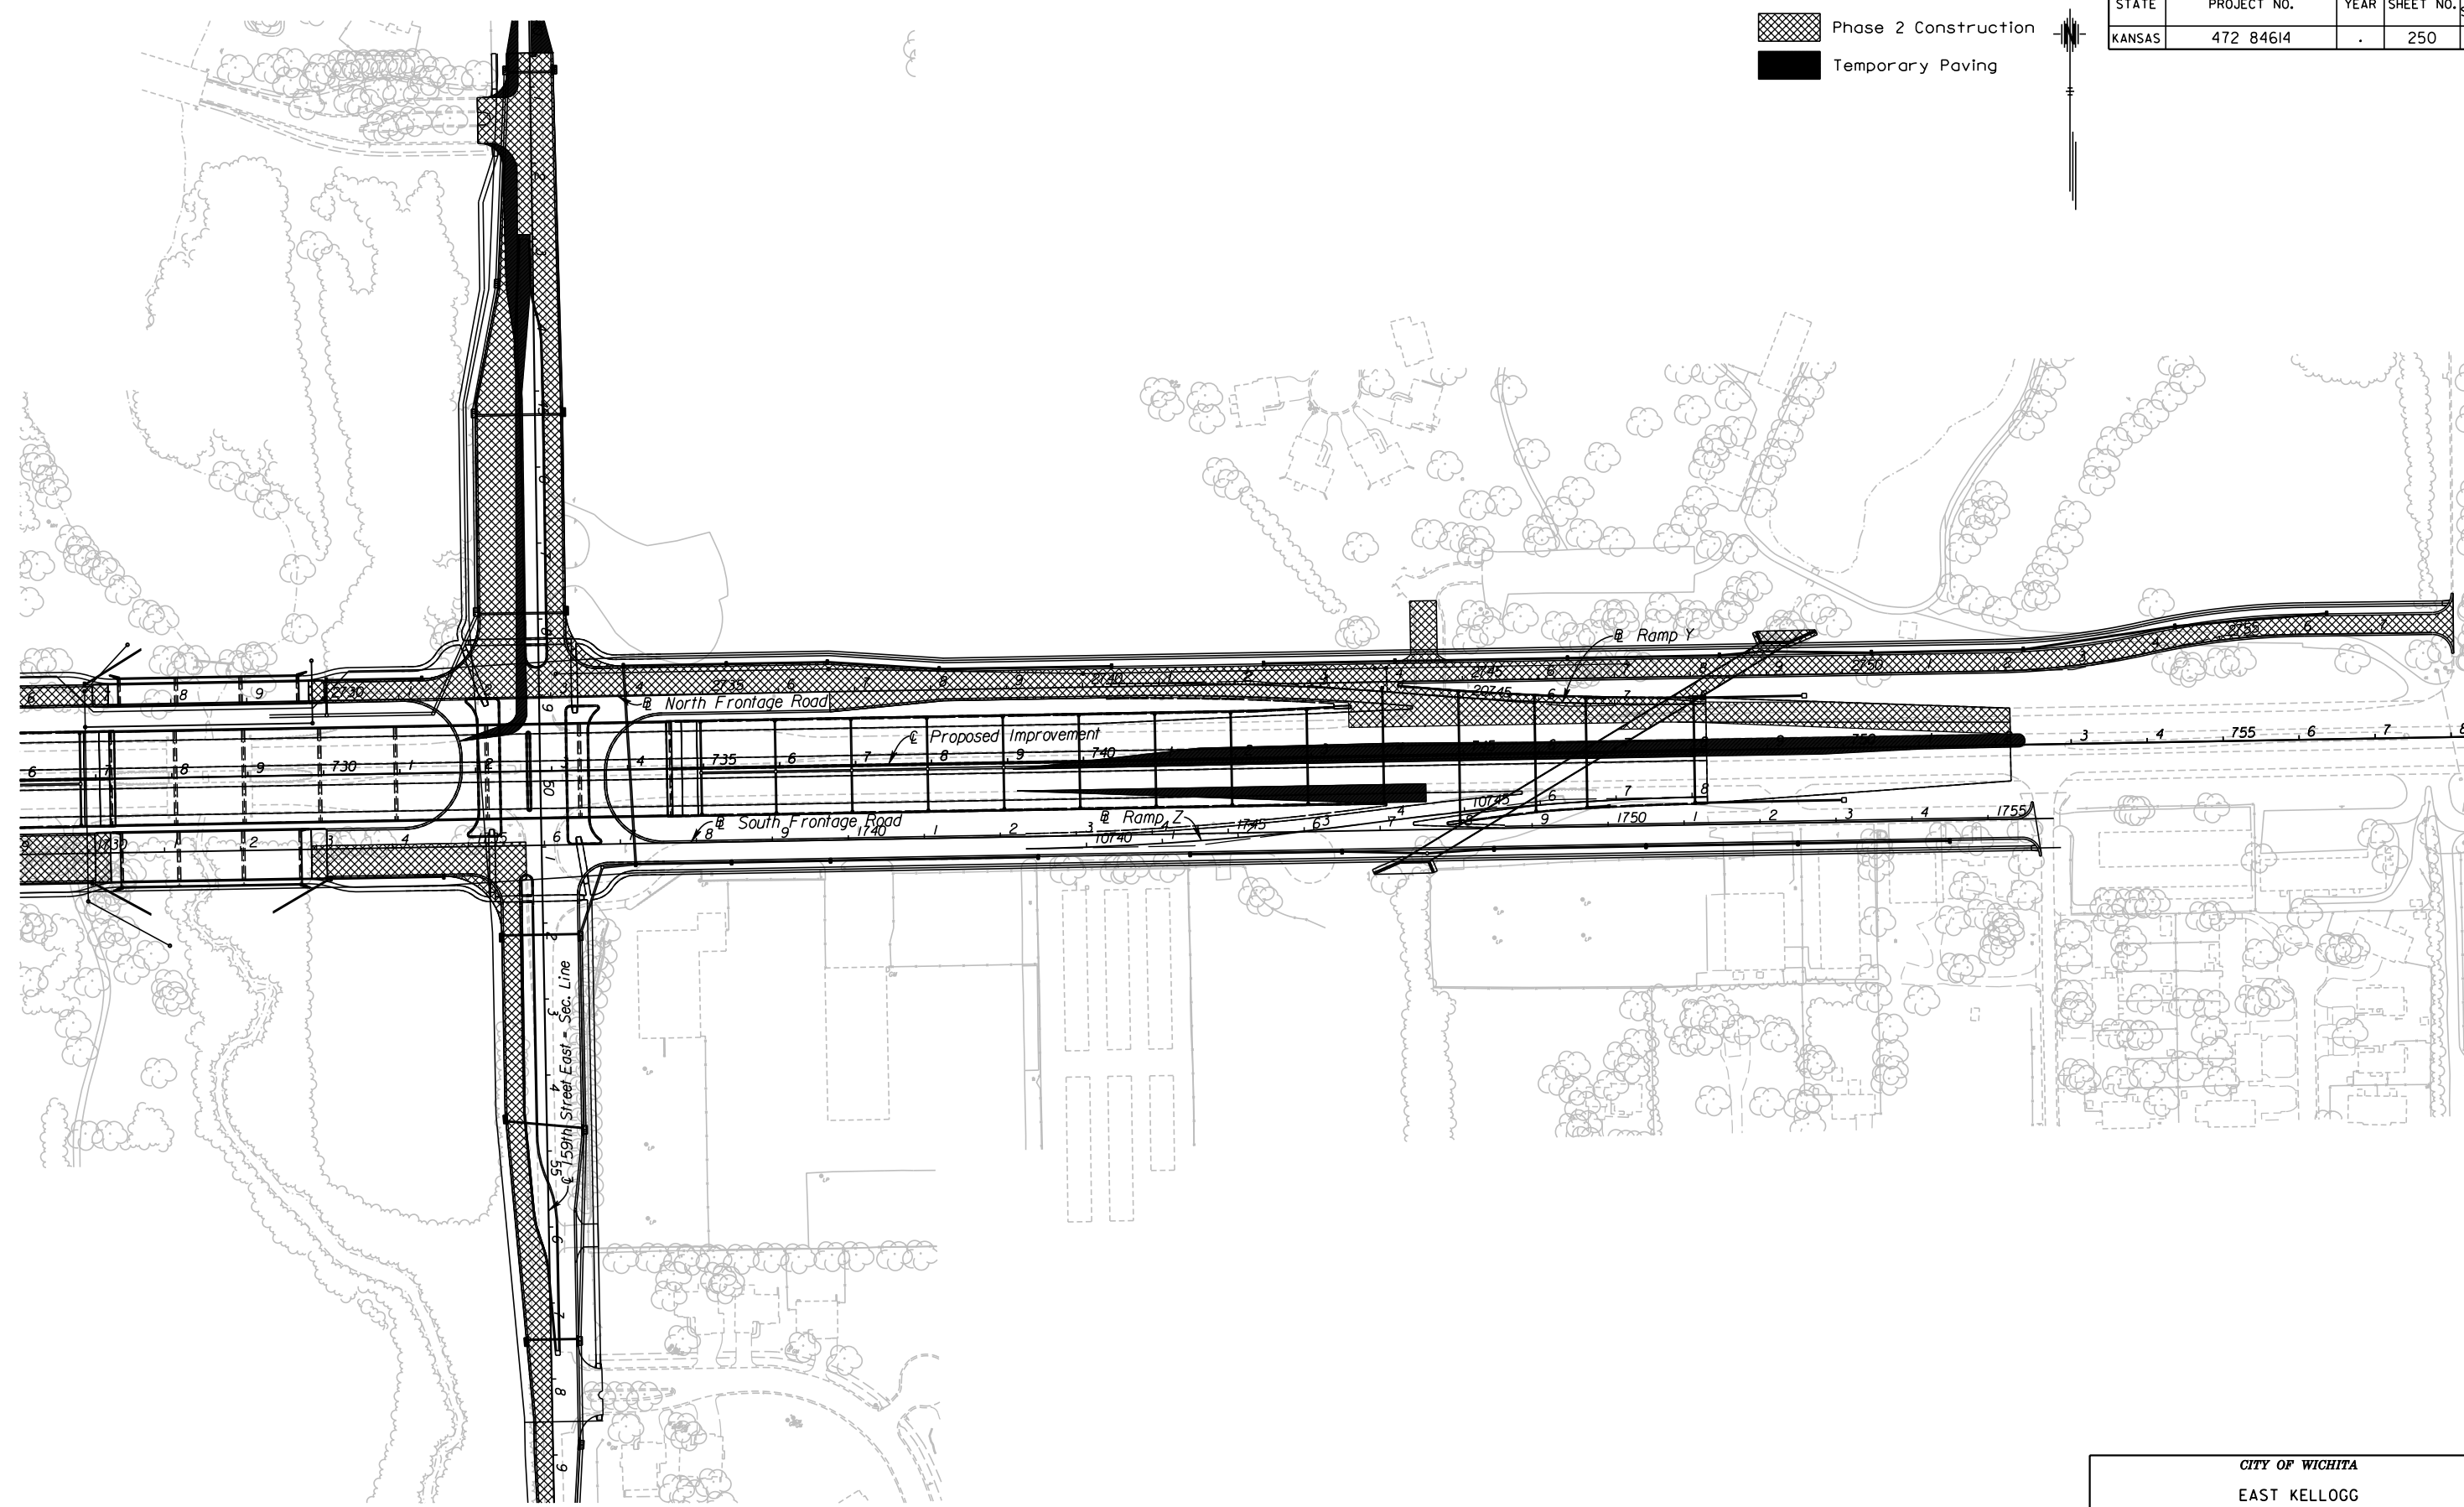

 Phase 2 Construction  
 Temporary Paving

STATE	PROJECT NO.	YEAR	SHEET NO.	TOTAL SHEETS
KANSAS	472 84614	.	250	534

CITY OF WICHITA  
 EAST KELLOGG  
 CONSTRUCTION SEQUENCE PHASE 2  
 STA. 726+50 TO STA. 757+50