


10:12:28 AM  
 2/20/2011  
 G:\W06\0034\Road\35765A-Project\NDesign\_Management\CADD\Bases\Bor\der's\MOT\K2MLM0T12.dgn  
 SURV. PLOT CADD DES. DR. TR. CKD. APP.

Phase 3 Construction  
 Temporary Paving

STATE	PROJECT NO.	YEAR	SHEET NO.	TOTAL SHEETS
KANSAS	472 84614	.	251	534

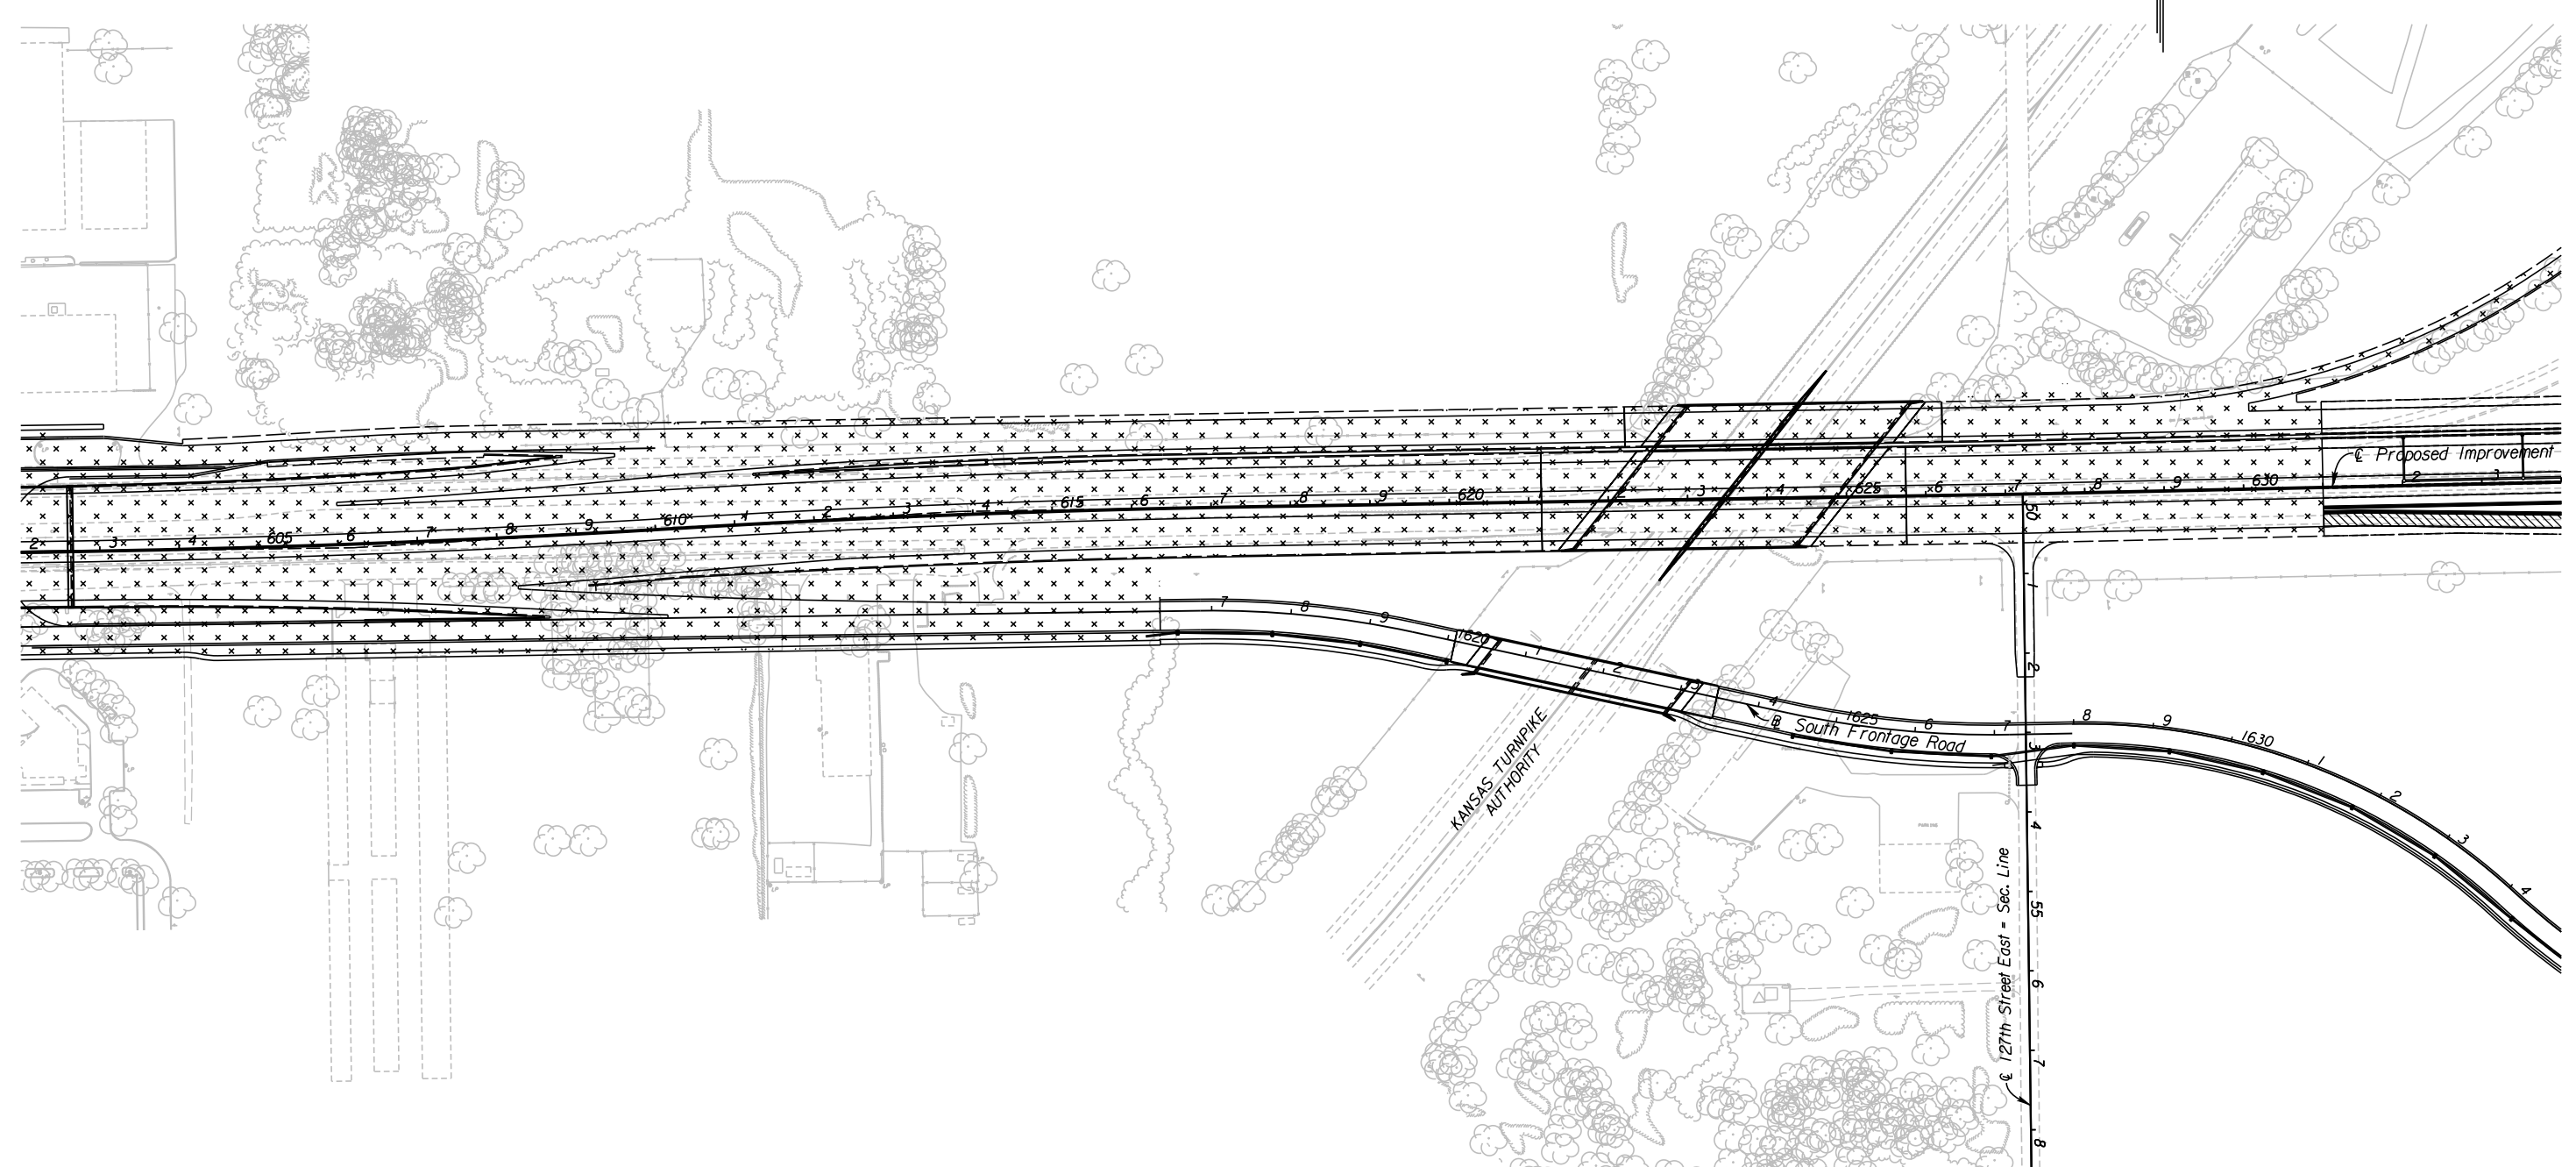

CITY OF WICHITA  
 EAST KELLOGG  
 CONSTRUCTION SEQUENCE PHASE 3  
 STA. 602+50 TO STA. 633+50