




12:31:30 PM
 2/23/2011
 G:\W06\0034\Road\35765A-Project\NDesign_Management\CADD\Base\Border.s\NOT\K2MLM013.dgn
 SURV. PLOT CADD DES. DR. TR. CKD. APP.

STATE	PROJECT NO.	YEAR	SHEET NO.	TOTAL SHEETS
KANSAS	472 84614	.	252	534

 Phase 3 Construction
 Temporary Paving

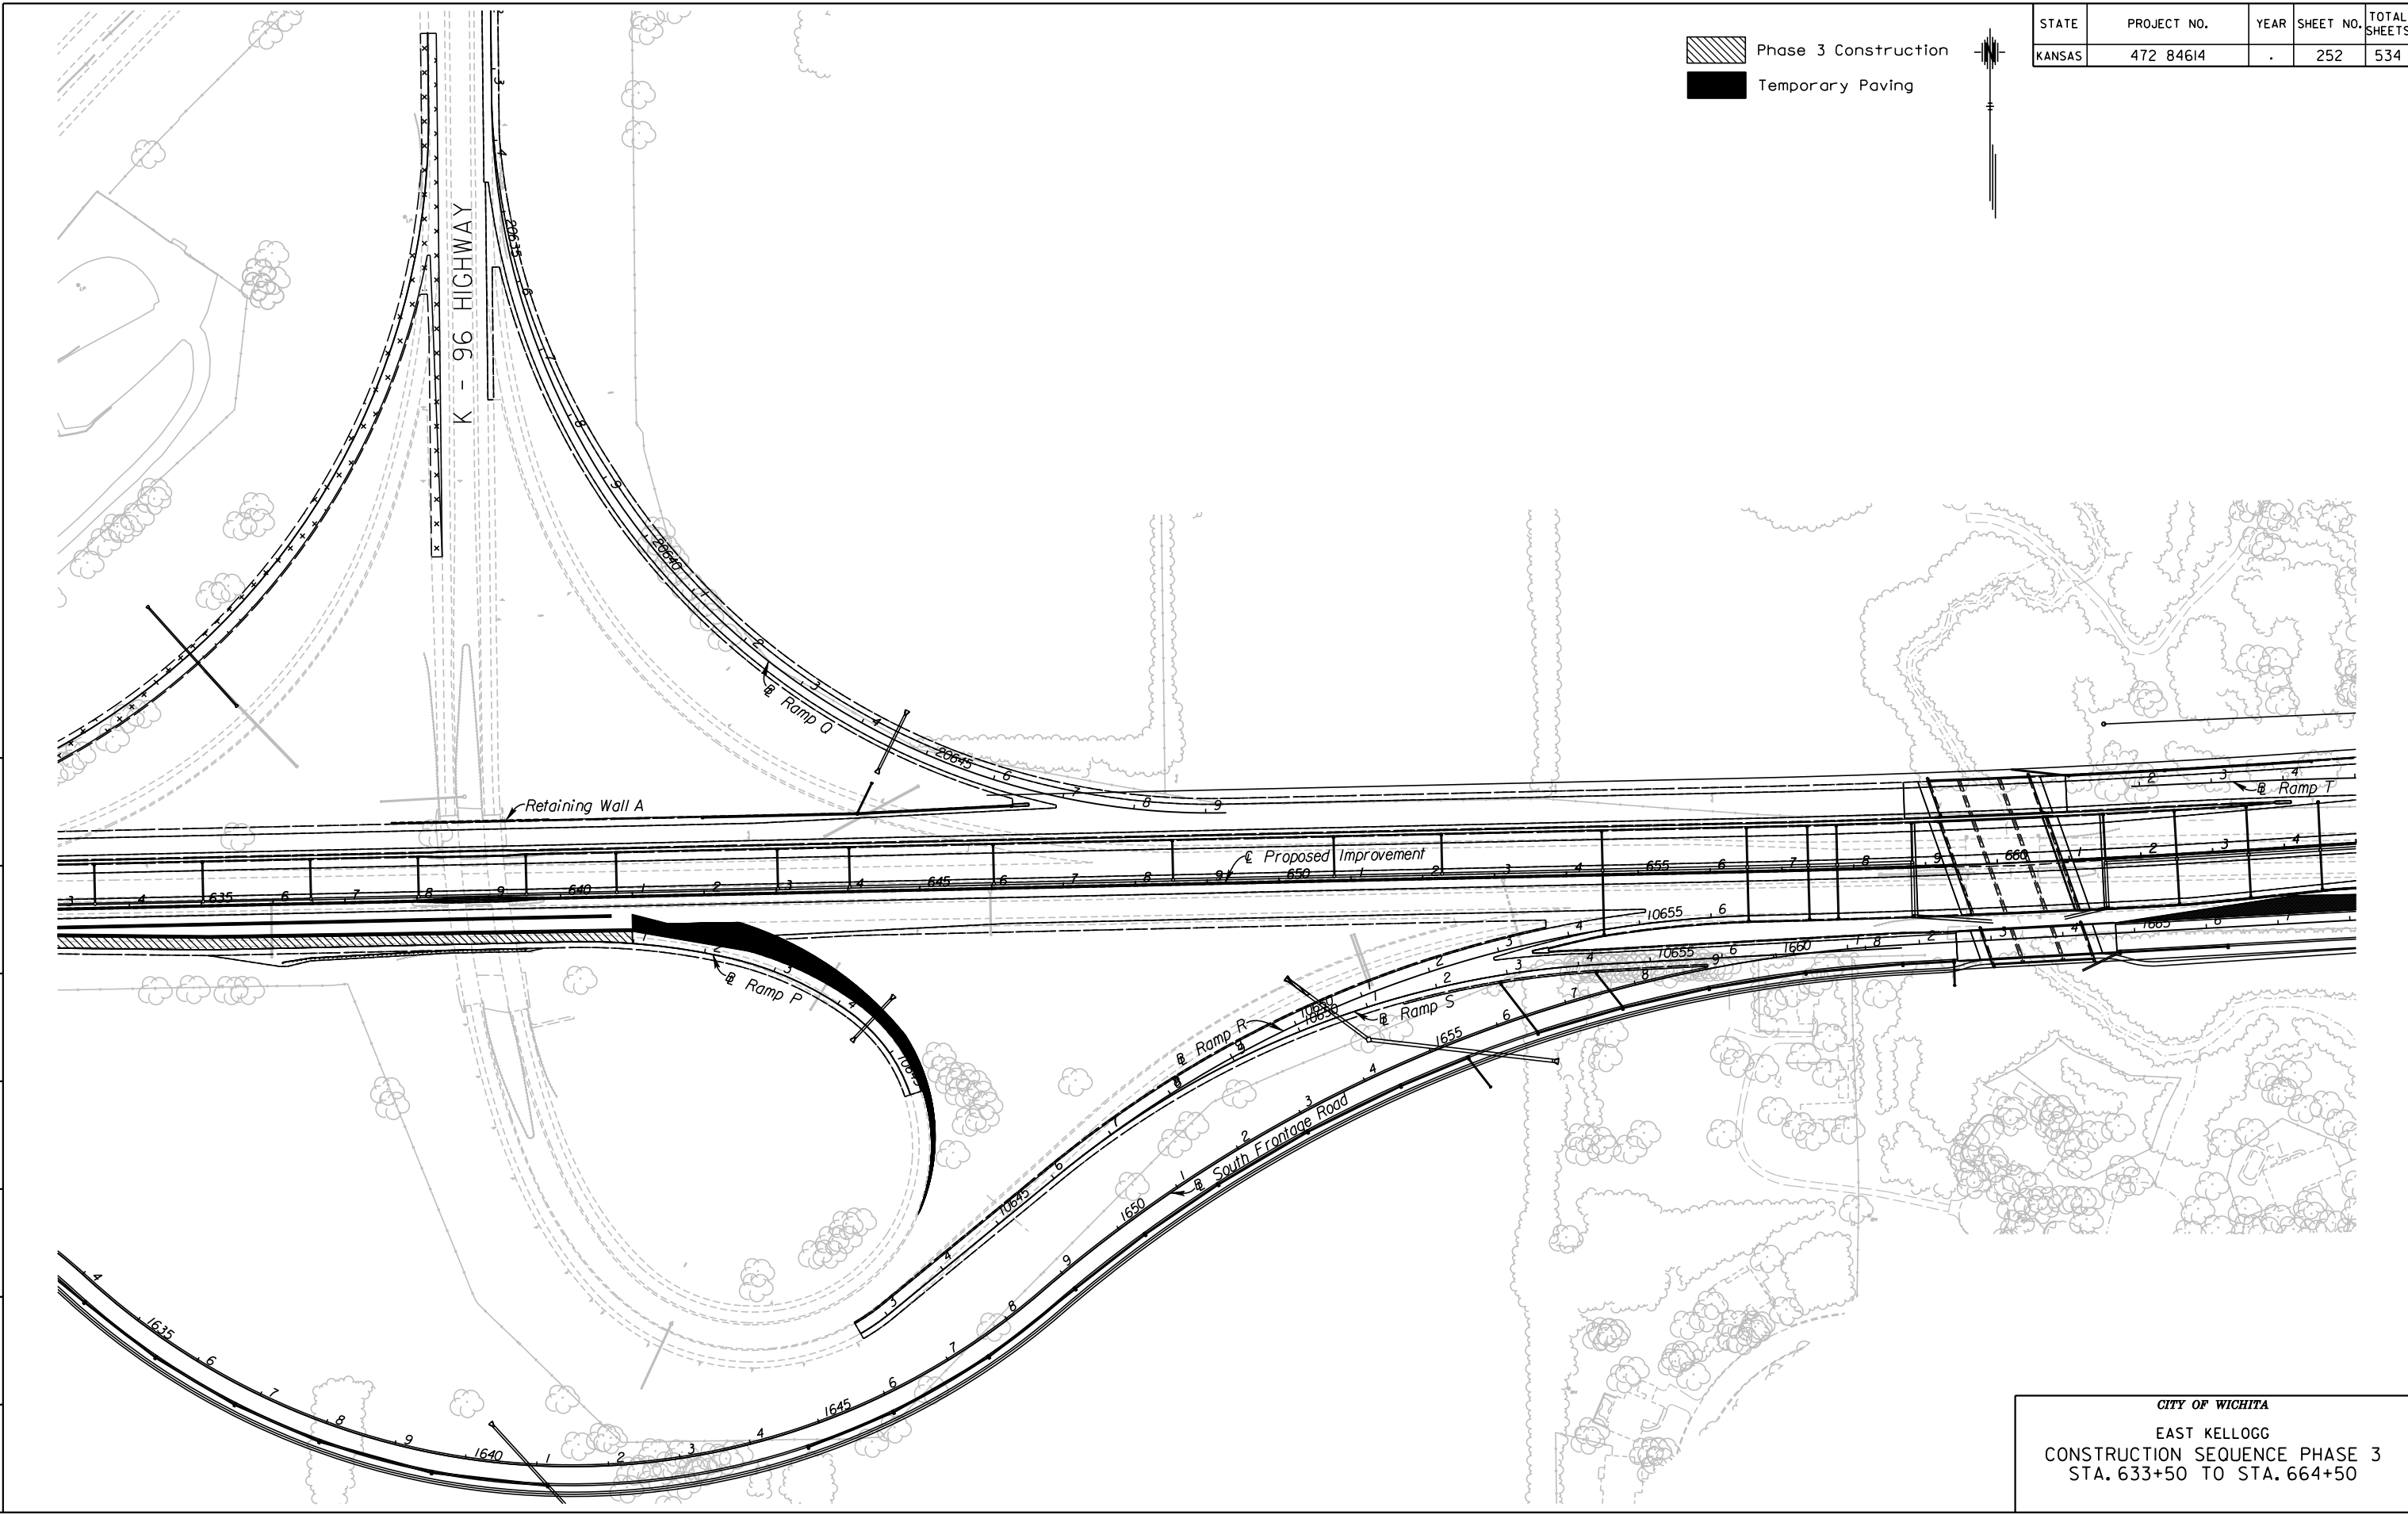

CITY OF WICHITA
 EAST KELLOGG
 CONSTRUCTION SEQUENCE PHASE 3
 STA. 633+50 TO STA. 664+50