
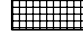
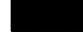


10:13:40 AM
 2/20/2011
 G:\W06\0034\Road\35765A-Project\NDesign_Management\CADD\Bases\Border.s\NOT\K2MLM0117.dgn
 SURV. - PLOT CADD DES. - DR. - TR. - CKD. - APP.

 Phase 4 Construction
 Temporary Paving

STATE	PROJECT NO.	YEAR	SHEET NO.	TOTAL SHEETS
KANSAS	472 84614	.	256	534

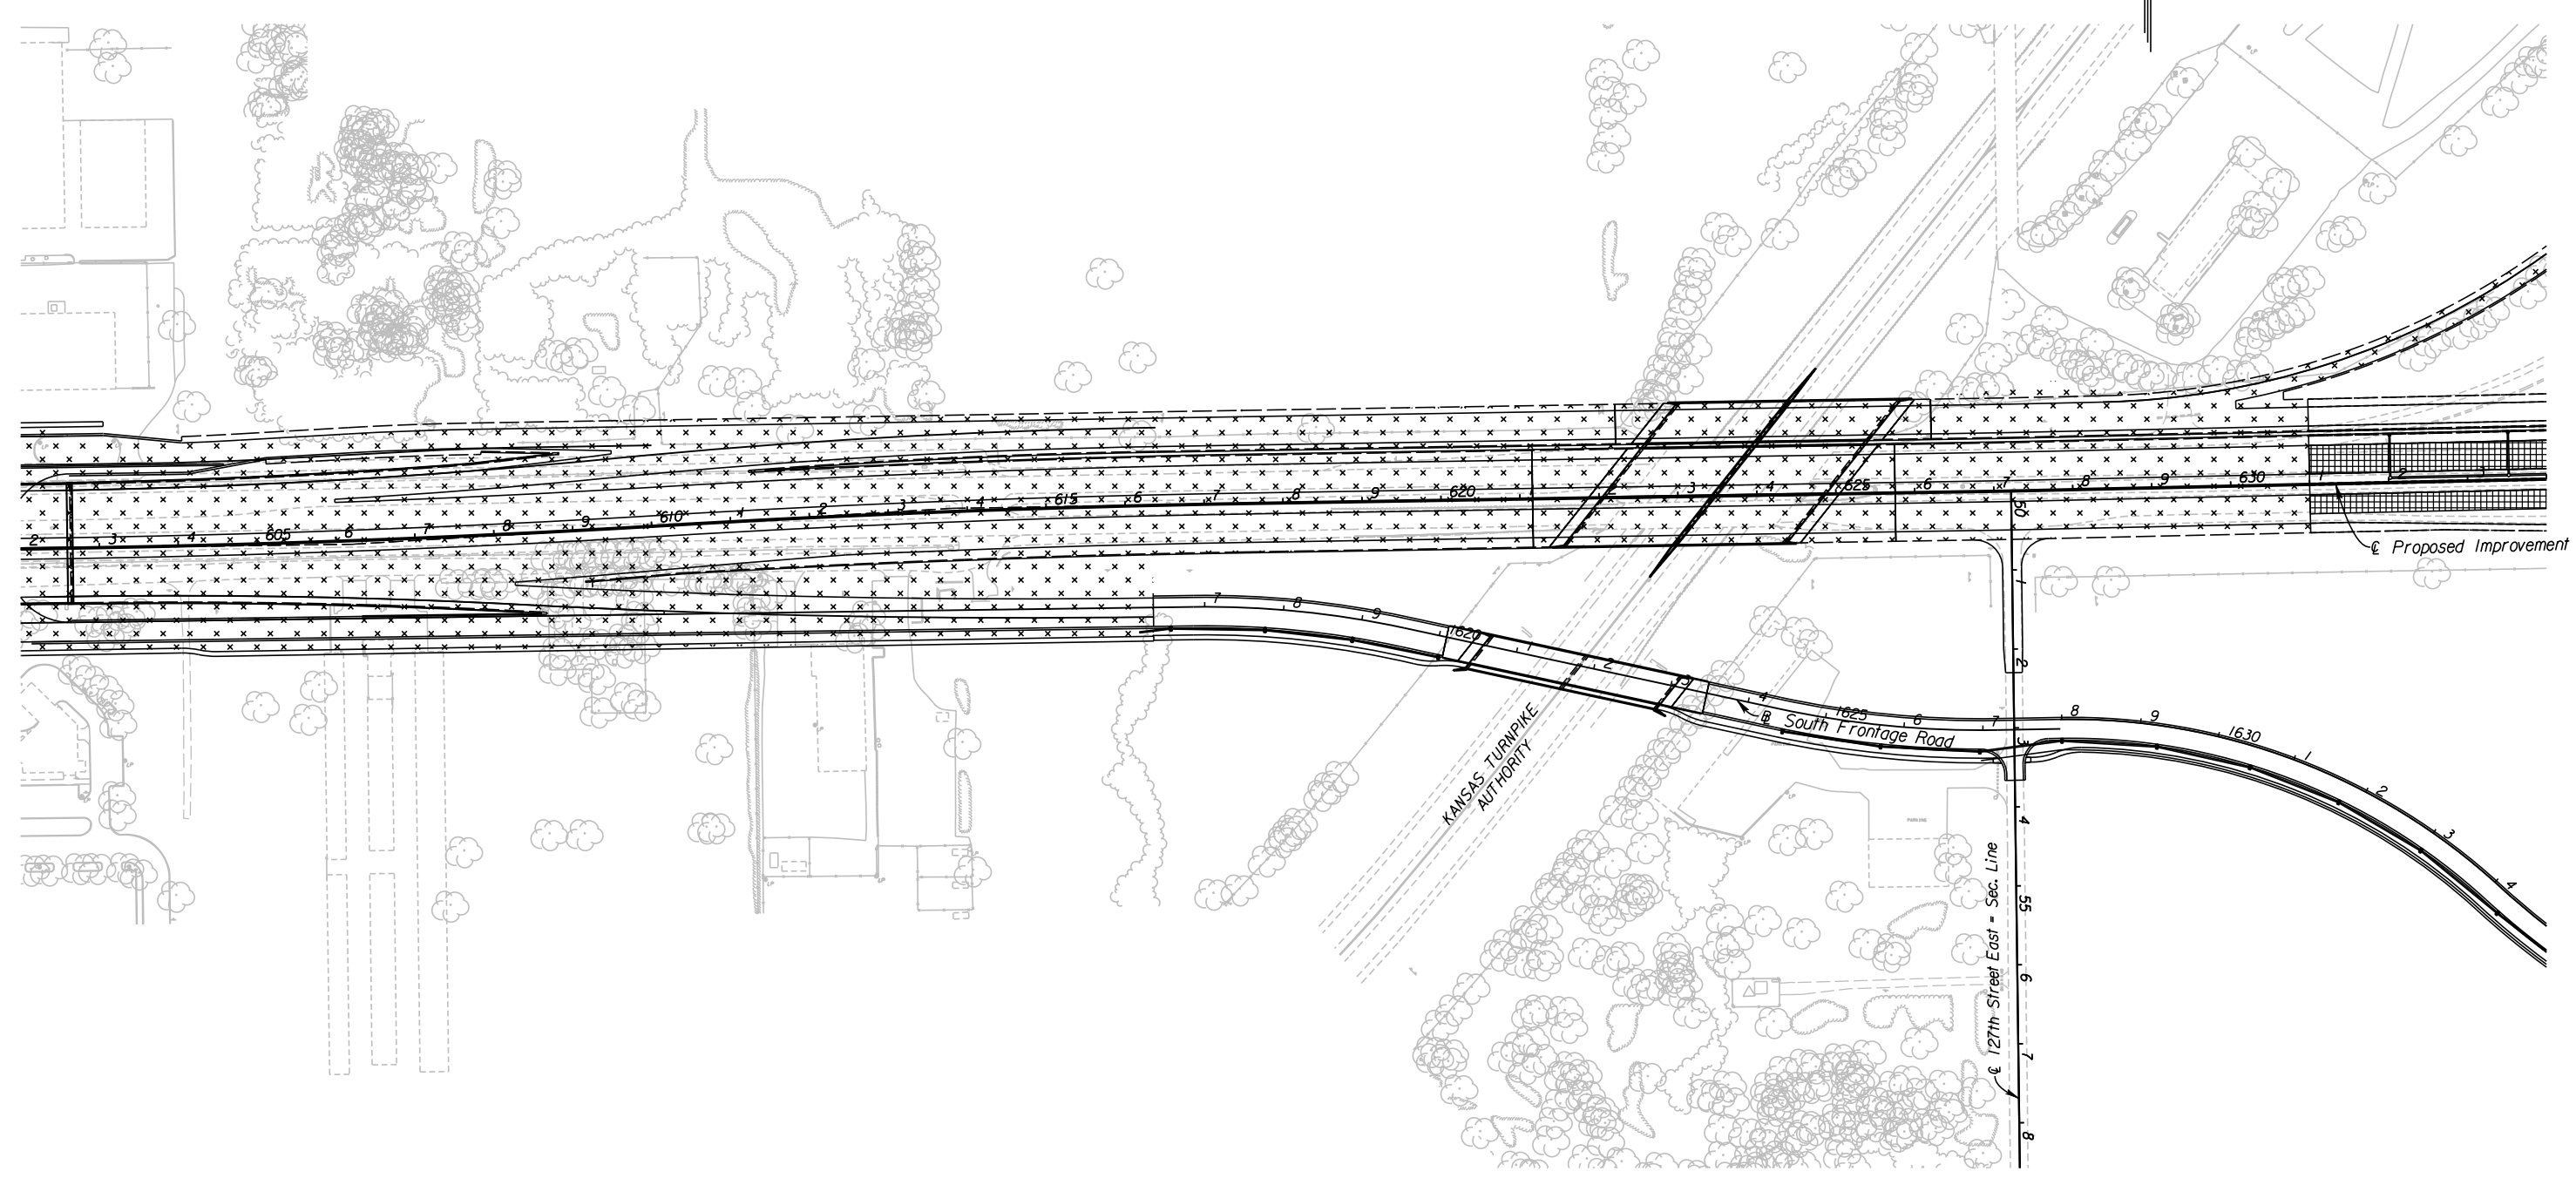

CITY OF WICHITA
 EAST KELLOGG
 CONSTRUCTION SEQUENCE PHASE 4
 STA. 602+50 TO STA. 633+50