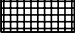

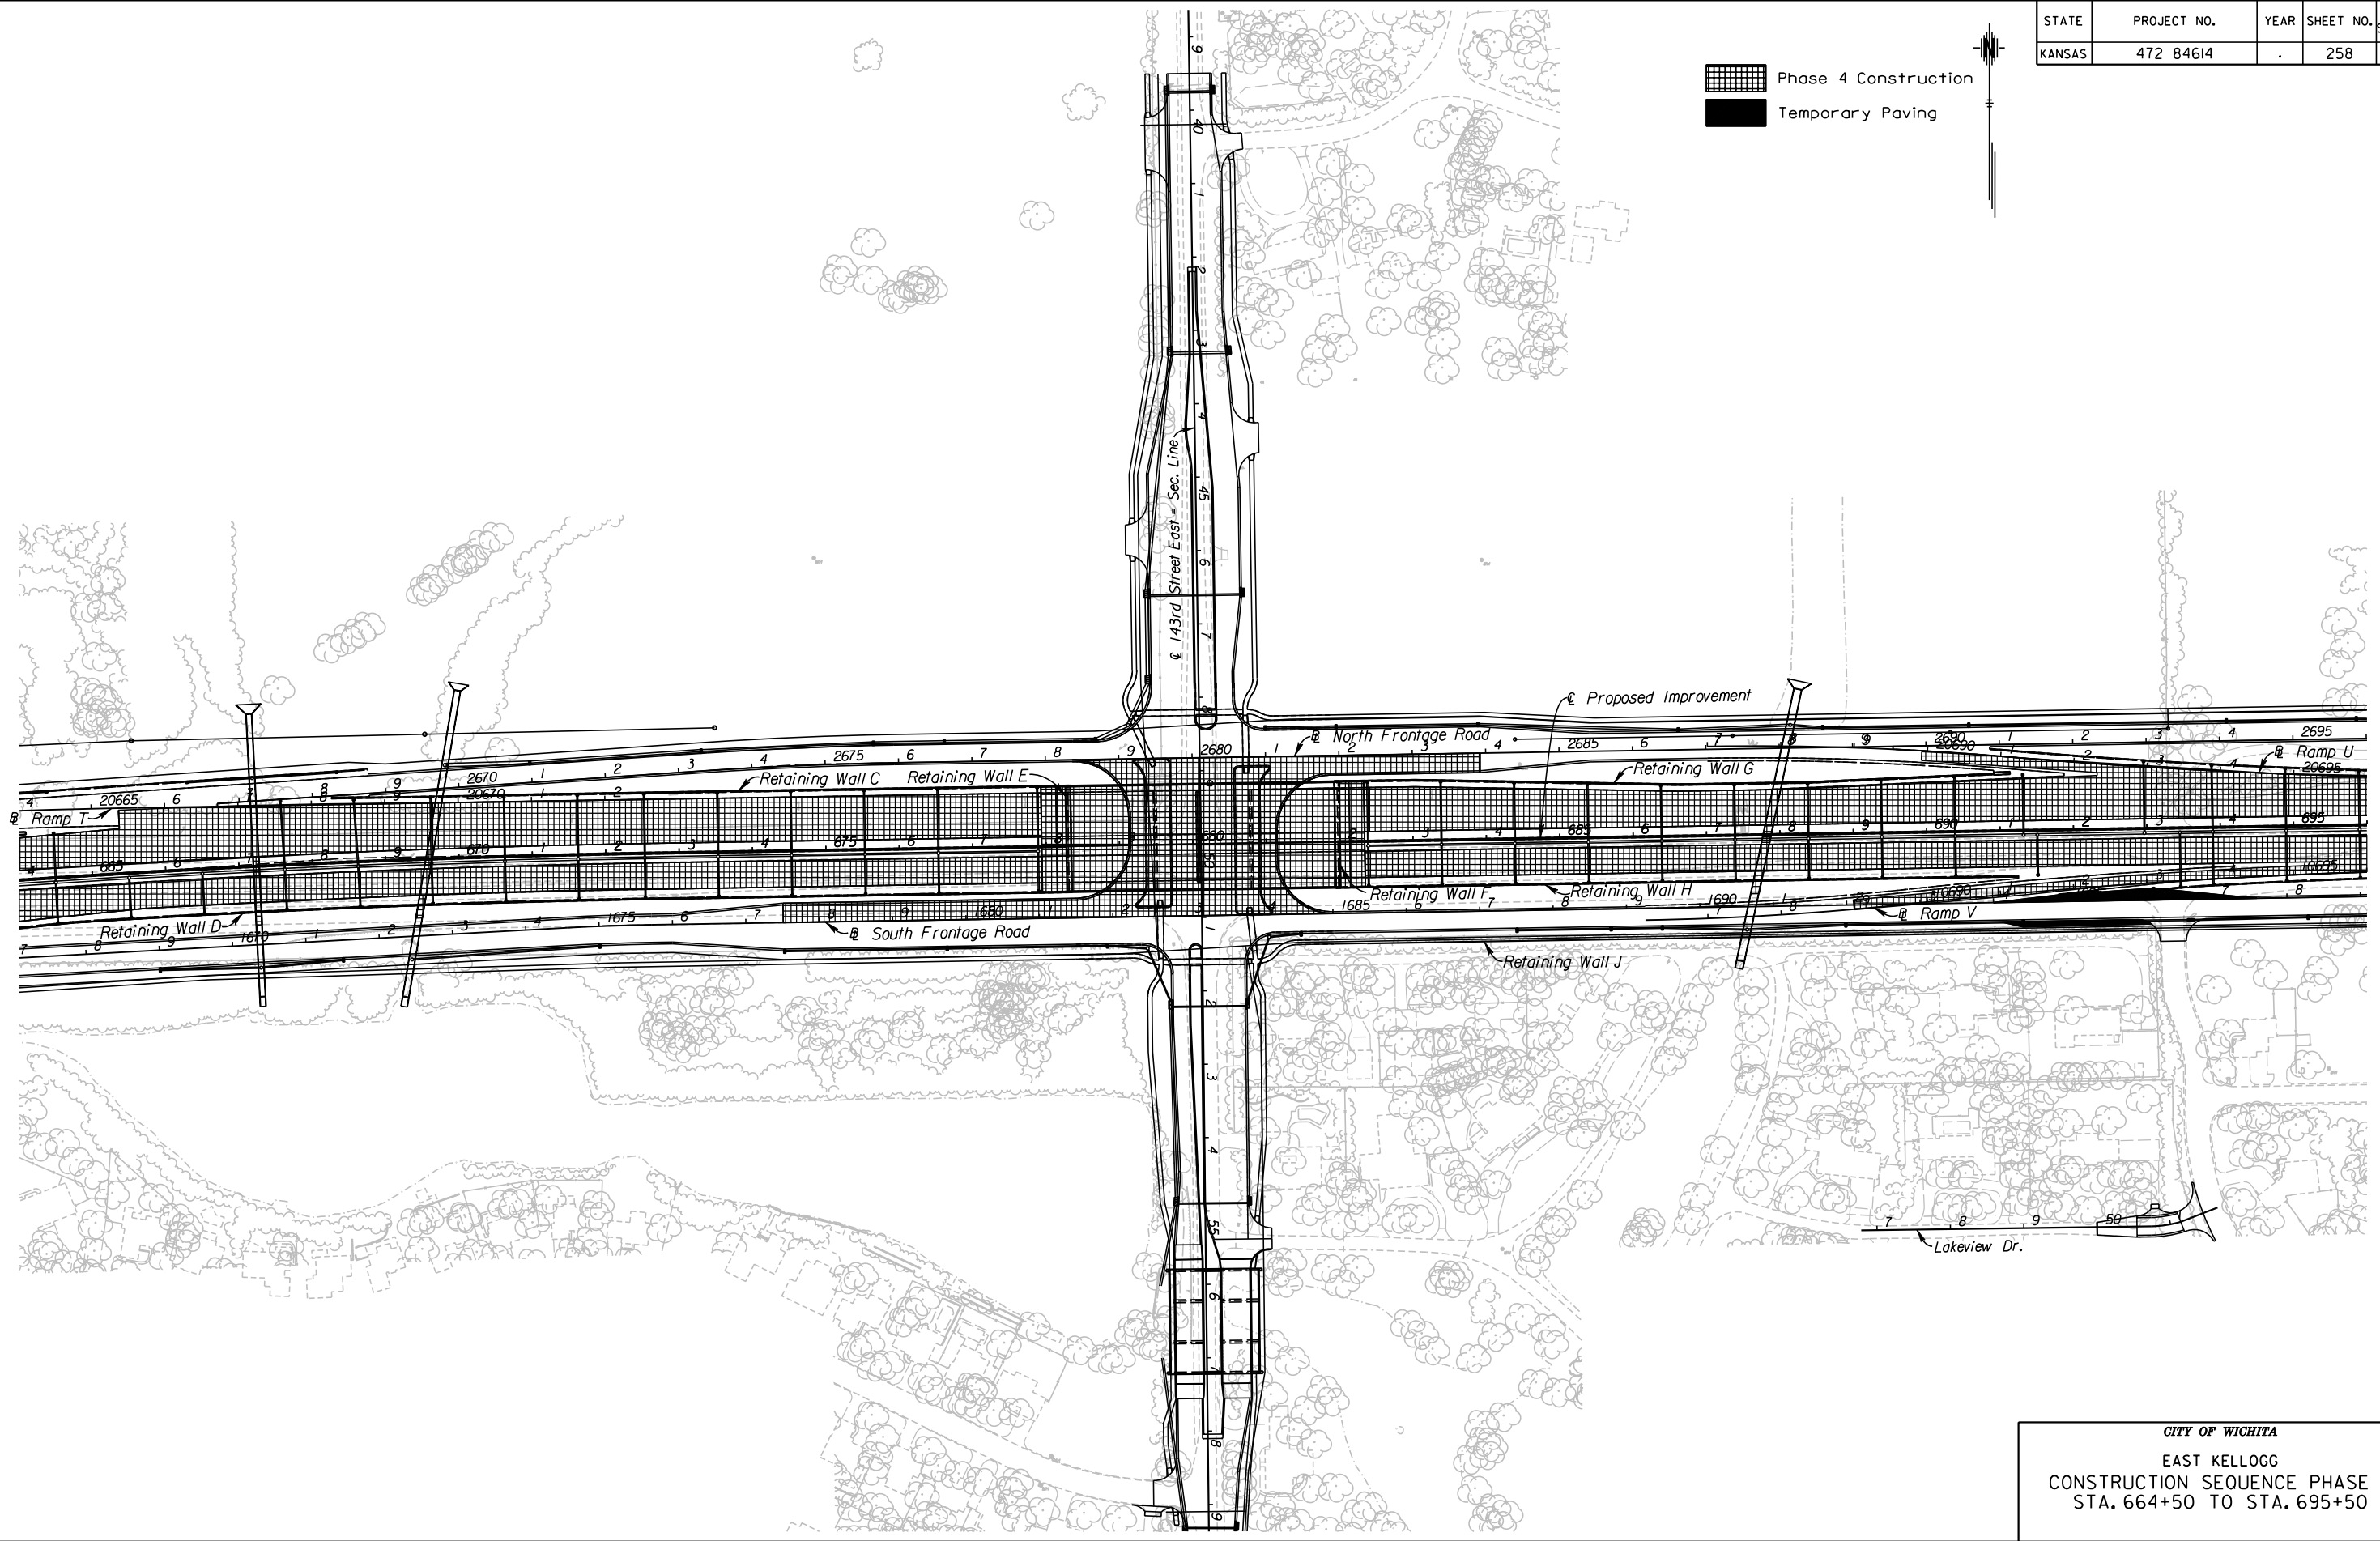
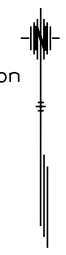


STATE	PROJECT NO.	YEAR	SHEET NO.	TOTAL SHEETS
KANSAS	472 84614	.	258	534

 Phase 4 Construction  
 Temporary Paving



12:31:56 PM  
 2/23/2011  
 G:\W06\0034\Road\35765A-Project\Design Management\CADD\Bases\Border.s\DOT\K2MLM019.dgn  
 SURV. PLOT CADD DES. DR. TR. CKD. APP.

CITY OF WICHITA  
 EAST KELLOGG  
 CONSTRUCTION SEQUENCE PHASE 4  
 STA. 664+50 TO STA. 695+50