

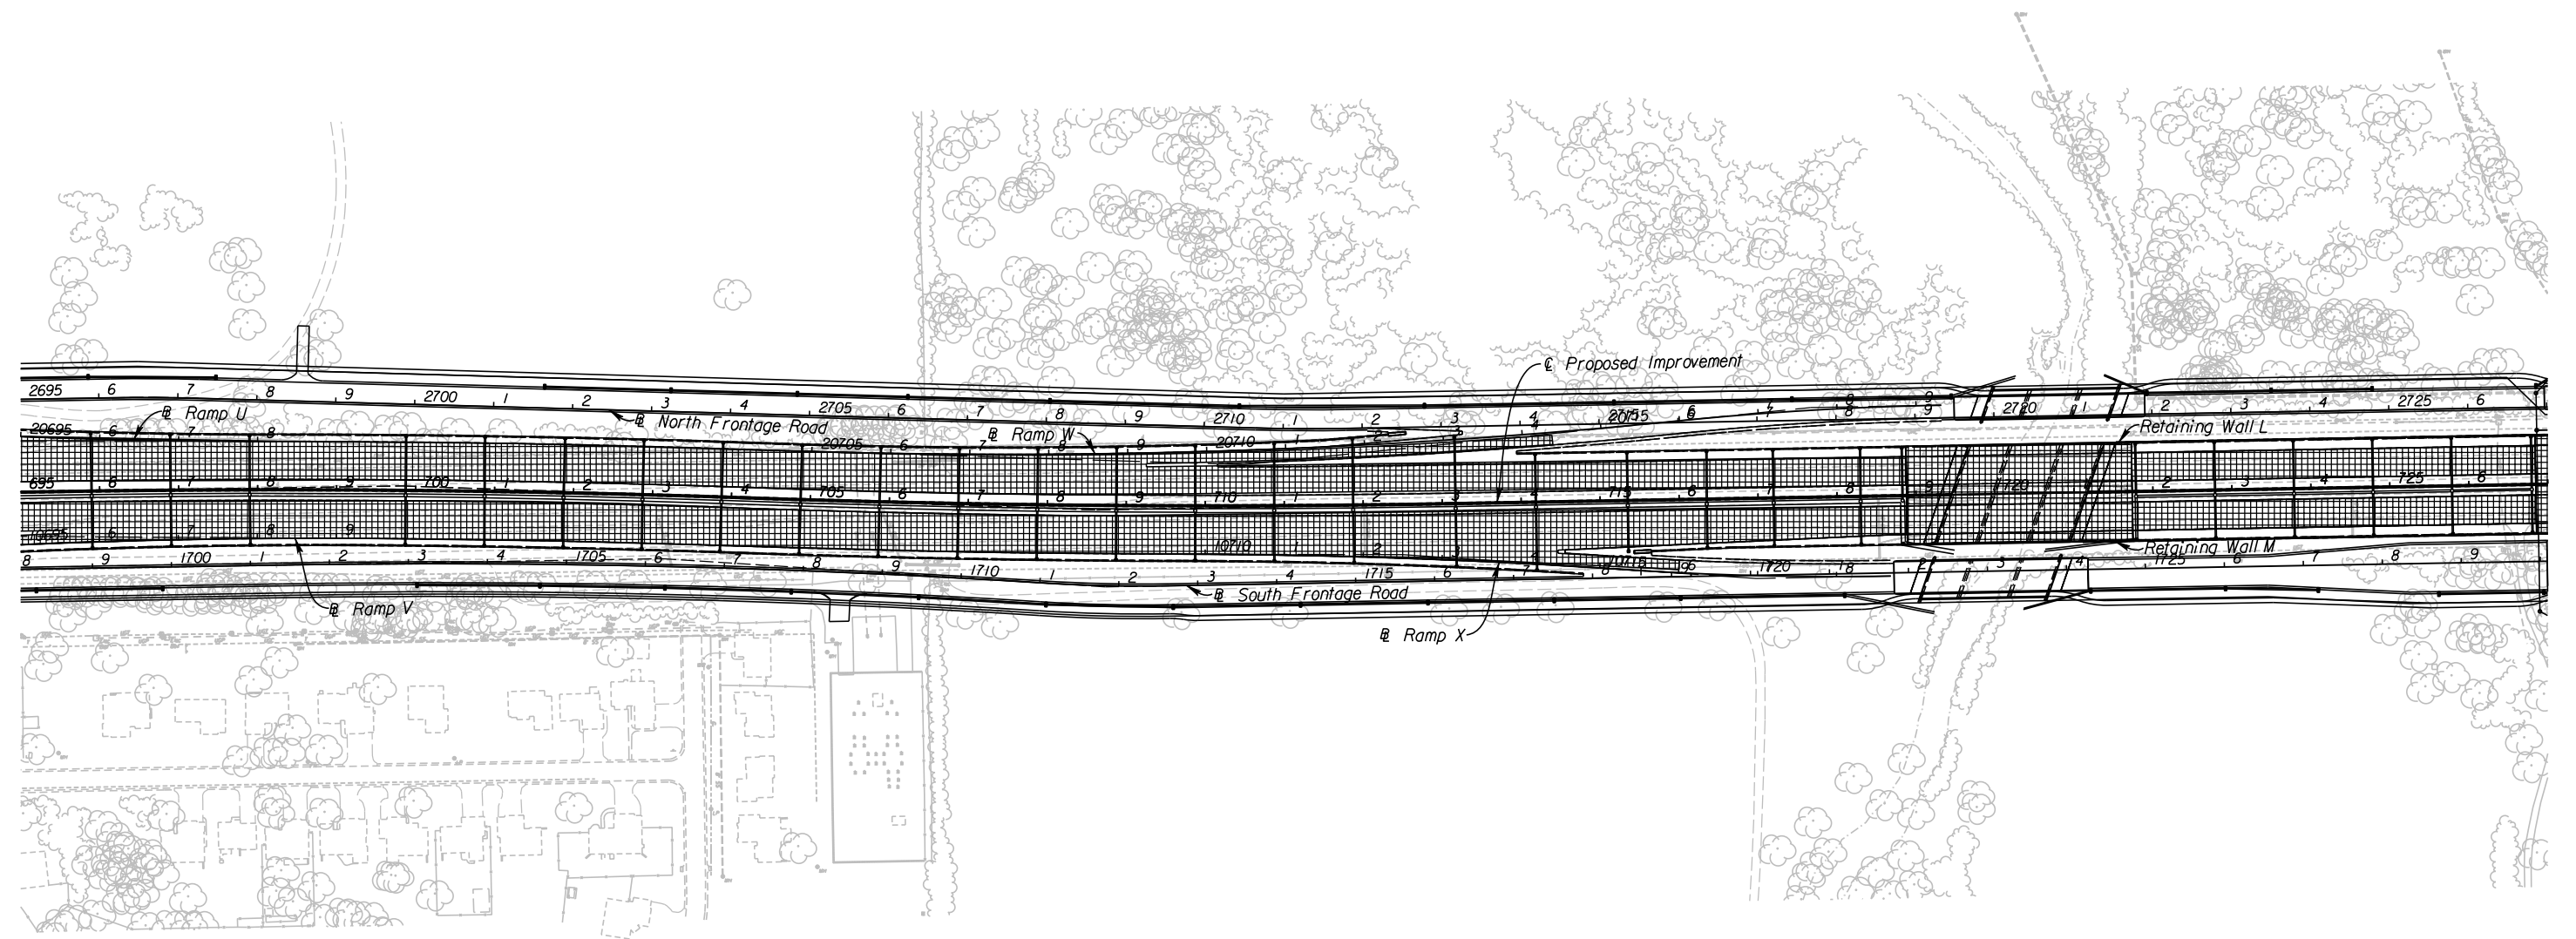
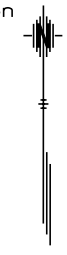


STATE	PROJECT NO.	YEAR	SHEET NO.	TOTAL SHEETS
KANSAS	472 84614	.	259	534

 Phase 4 Construction
 Temporary Paving



12:32:08 PM
 2/23/2011
 G:\W06\0034\Road\35765A-Project\Design Management\CADD\Bases\Borders\MOT\K2ML\M0120.dgn
 SURV. PLOT CADD DES. DR. TR. CKD. APP.

CITY OF WICHITA
 EAST KELLOGG
 CONSTRUCTION SEQUENCE PHASE 4
 STA. 695+50 TO STA. 726+50