


STATE	PROJECT NO.	YEAR	SHEET NO.	TOTAL SHEETS
KANSAS	472 84614	:	265	534

MEADOWLAND ADDITION

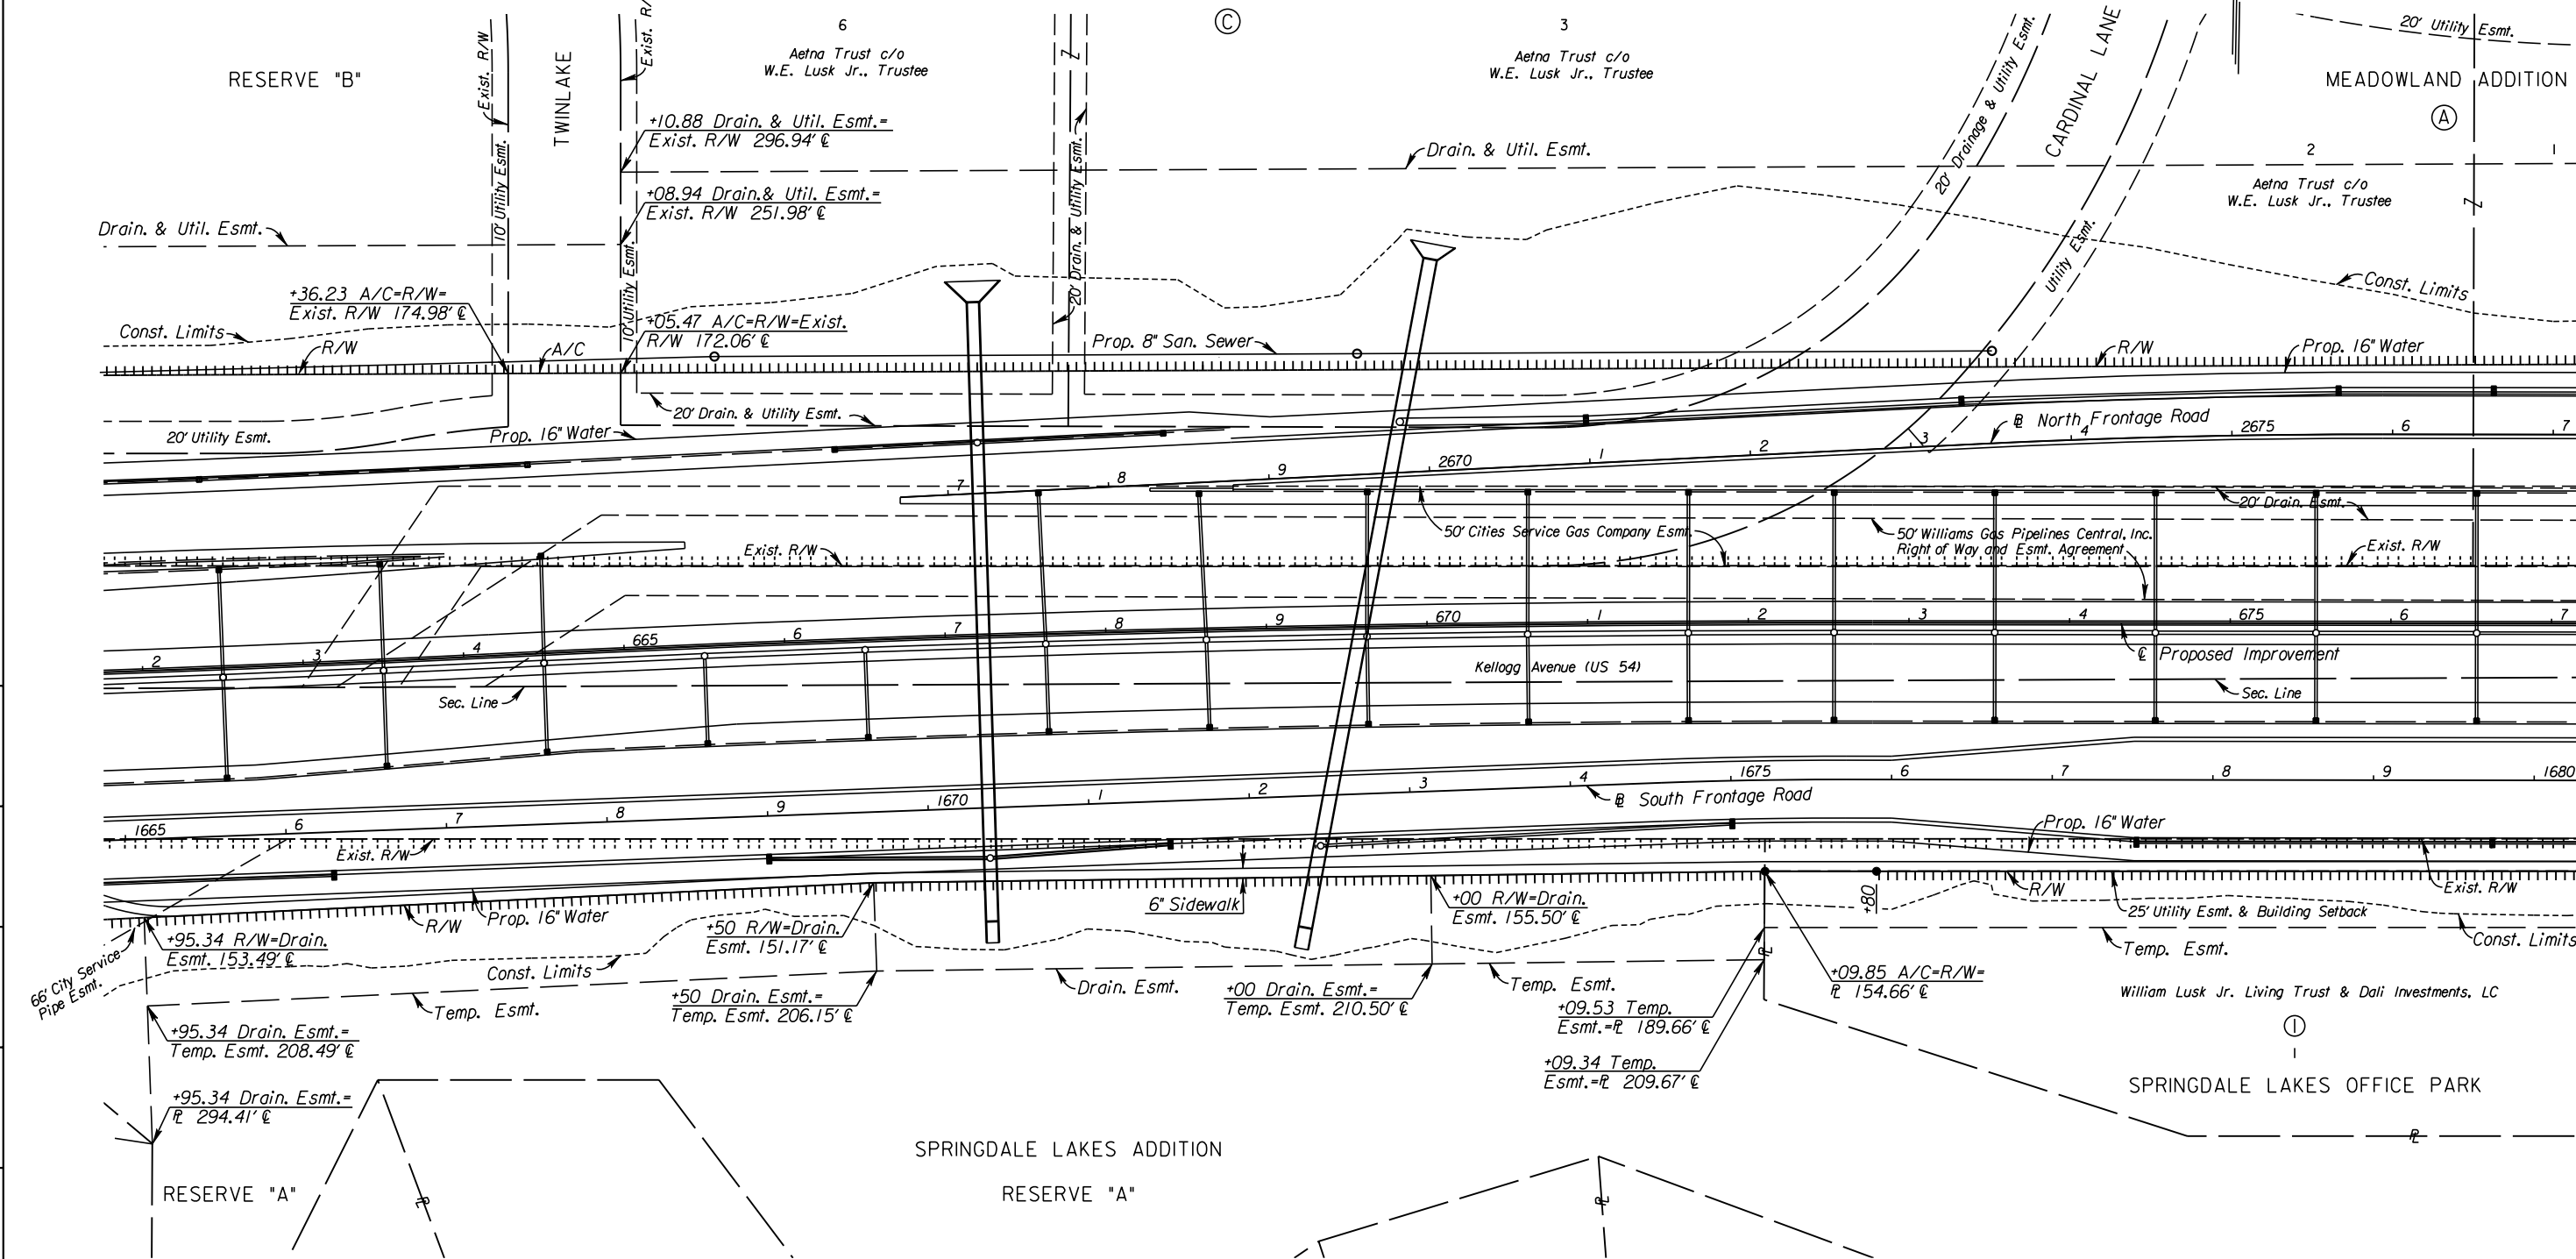

10:55:25 AM
 2/9/2011
 T:\35766A\Cadd\Sheets\Roadway\PROW\K2MLROW04.dgn
 SURV. - PLOT CADD DES. - TR. - CKD. - APP.

CITY OF WICHITA
 EAST KELLOGG
 RIGHT-OF-WAY PLAN
 STA. 662+00 TO STA. 677+00