


STATE	PROJECT NO.	YEAR	SHEET NO.	TOTAL SHEETS
KANSAS	472 84614	:	268	534

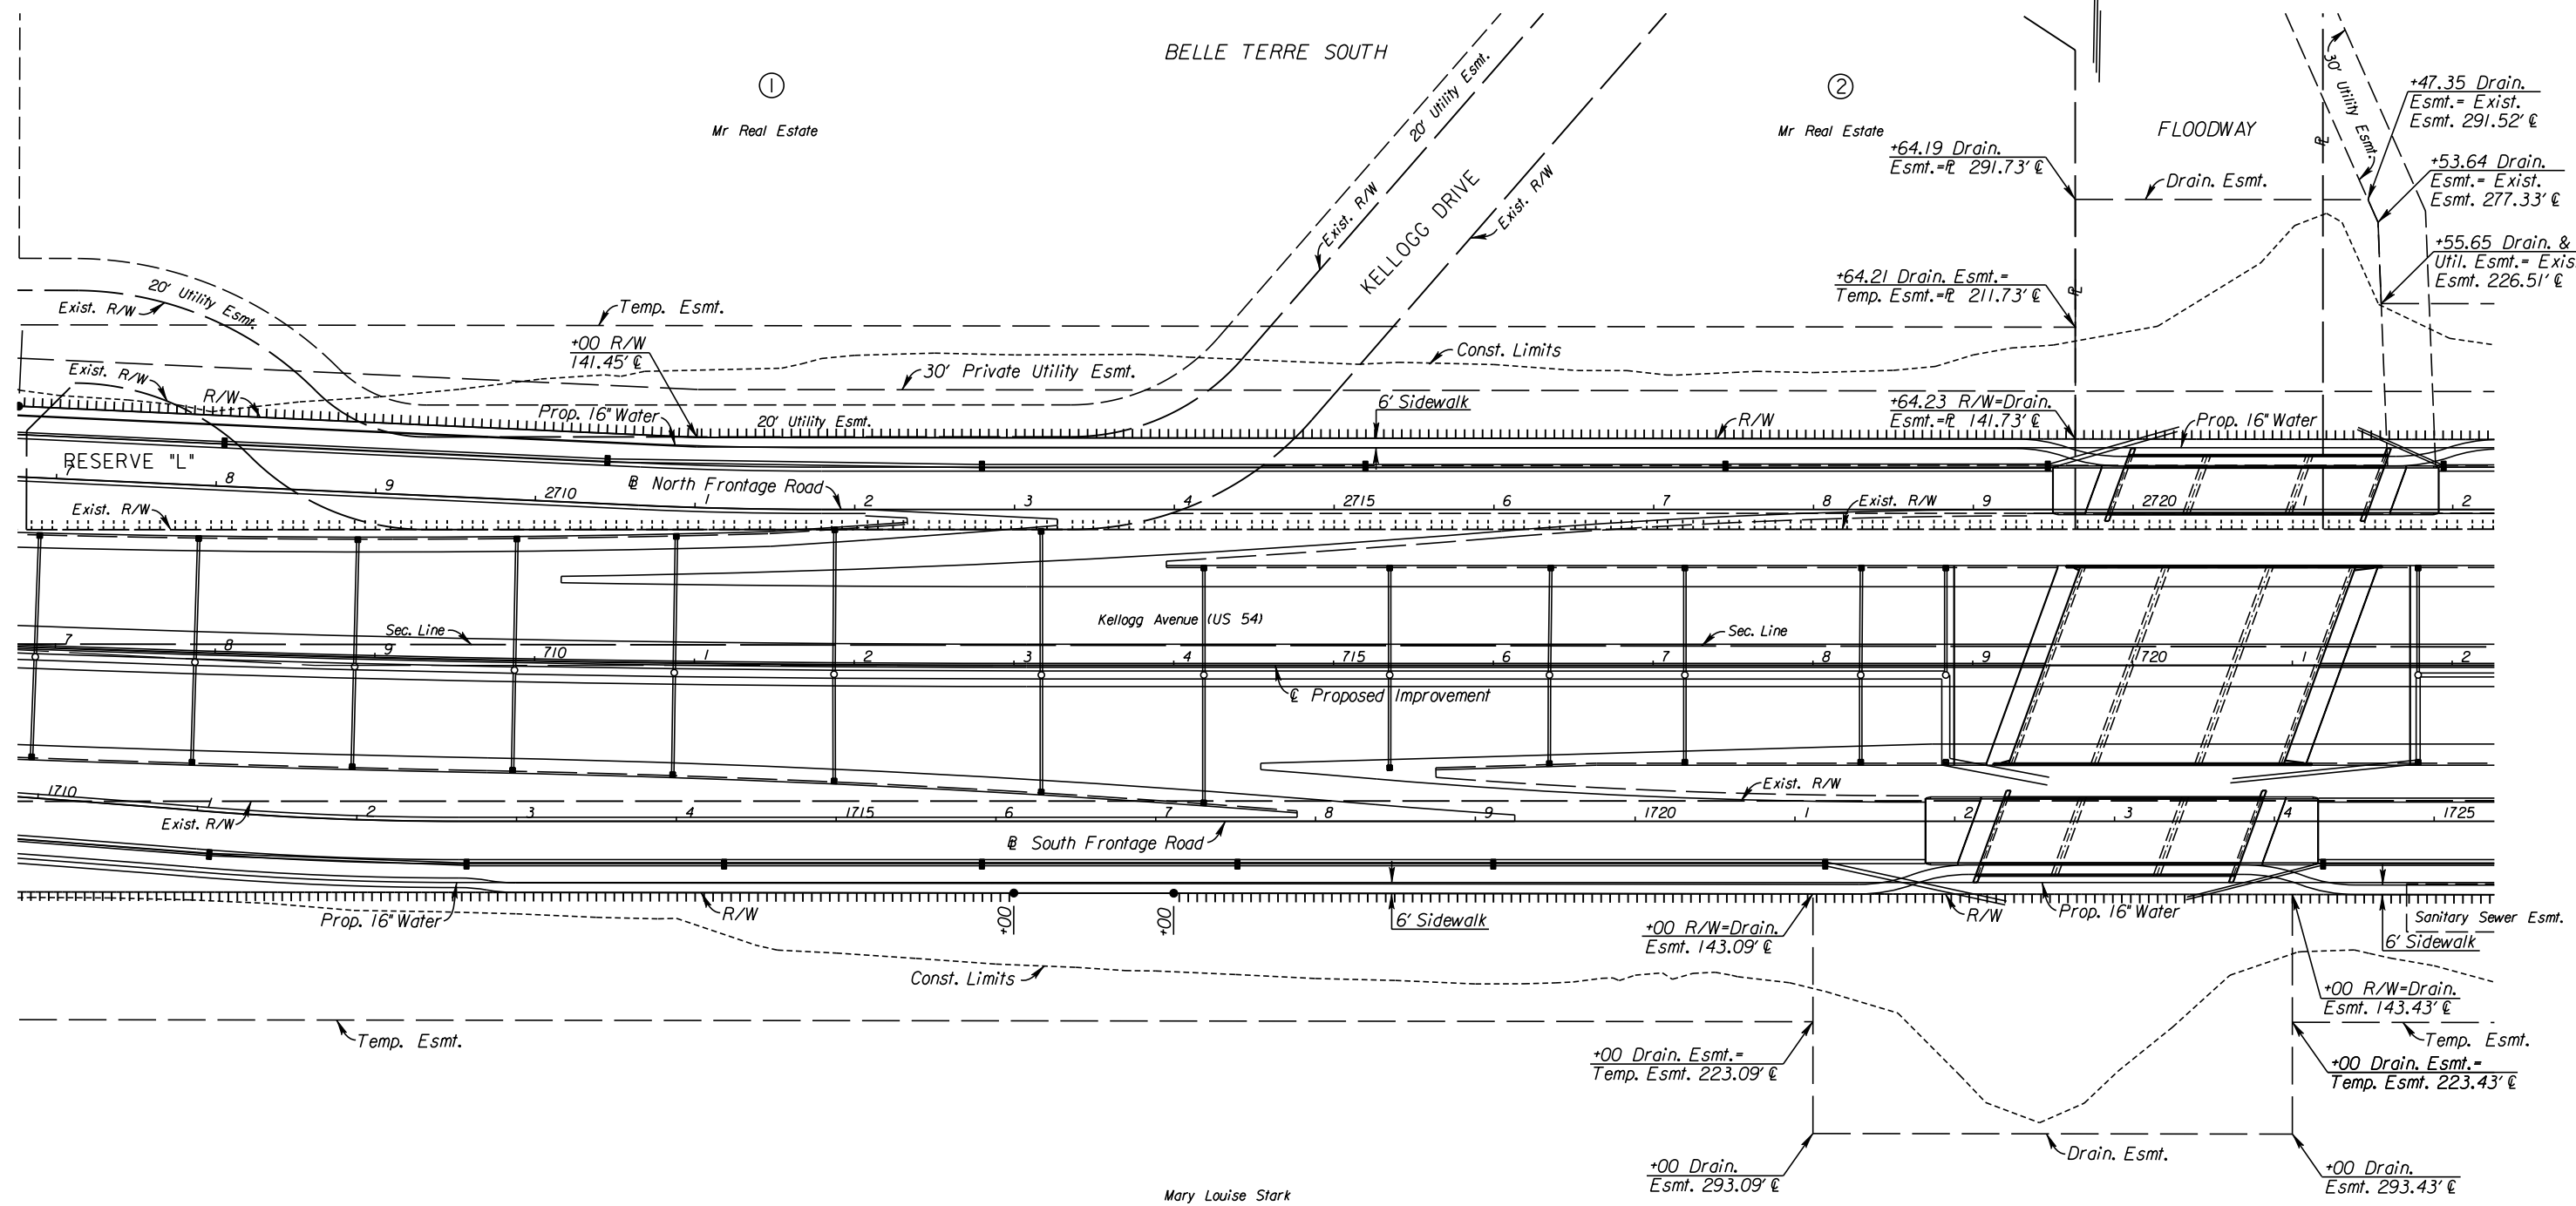

I:\00:22 AM
 2/25/2011
 T:\35766A\Cadd\Sheets\Roadway\PROW\K2MLROW07.dgn
 SURV. - PLOT CADD DES. - DR. - TR. - CKD. - APP.

CITY OF WICHITA
EAST KELLOGG
RIGHT-OF-WAY PLAN
STA. 707+00 TO STA. 722+00