


STATE	PROJECT NO.	YEAR	SHEET NO.	TOTAL SHEETS
KANSAS	472 84614	:	270	534

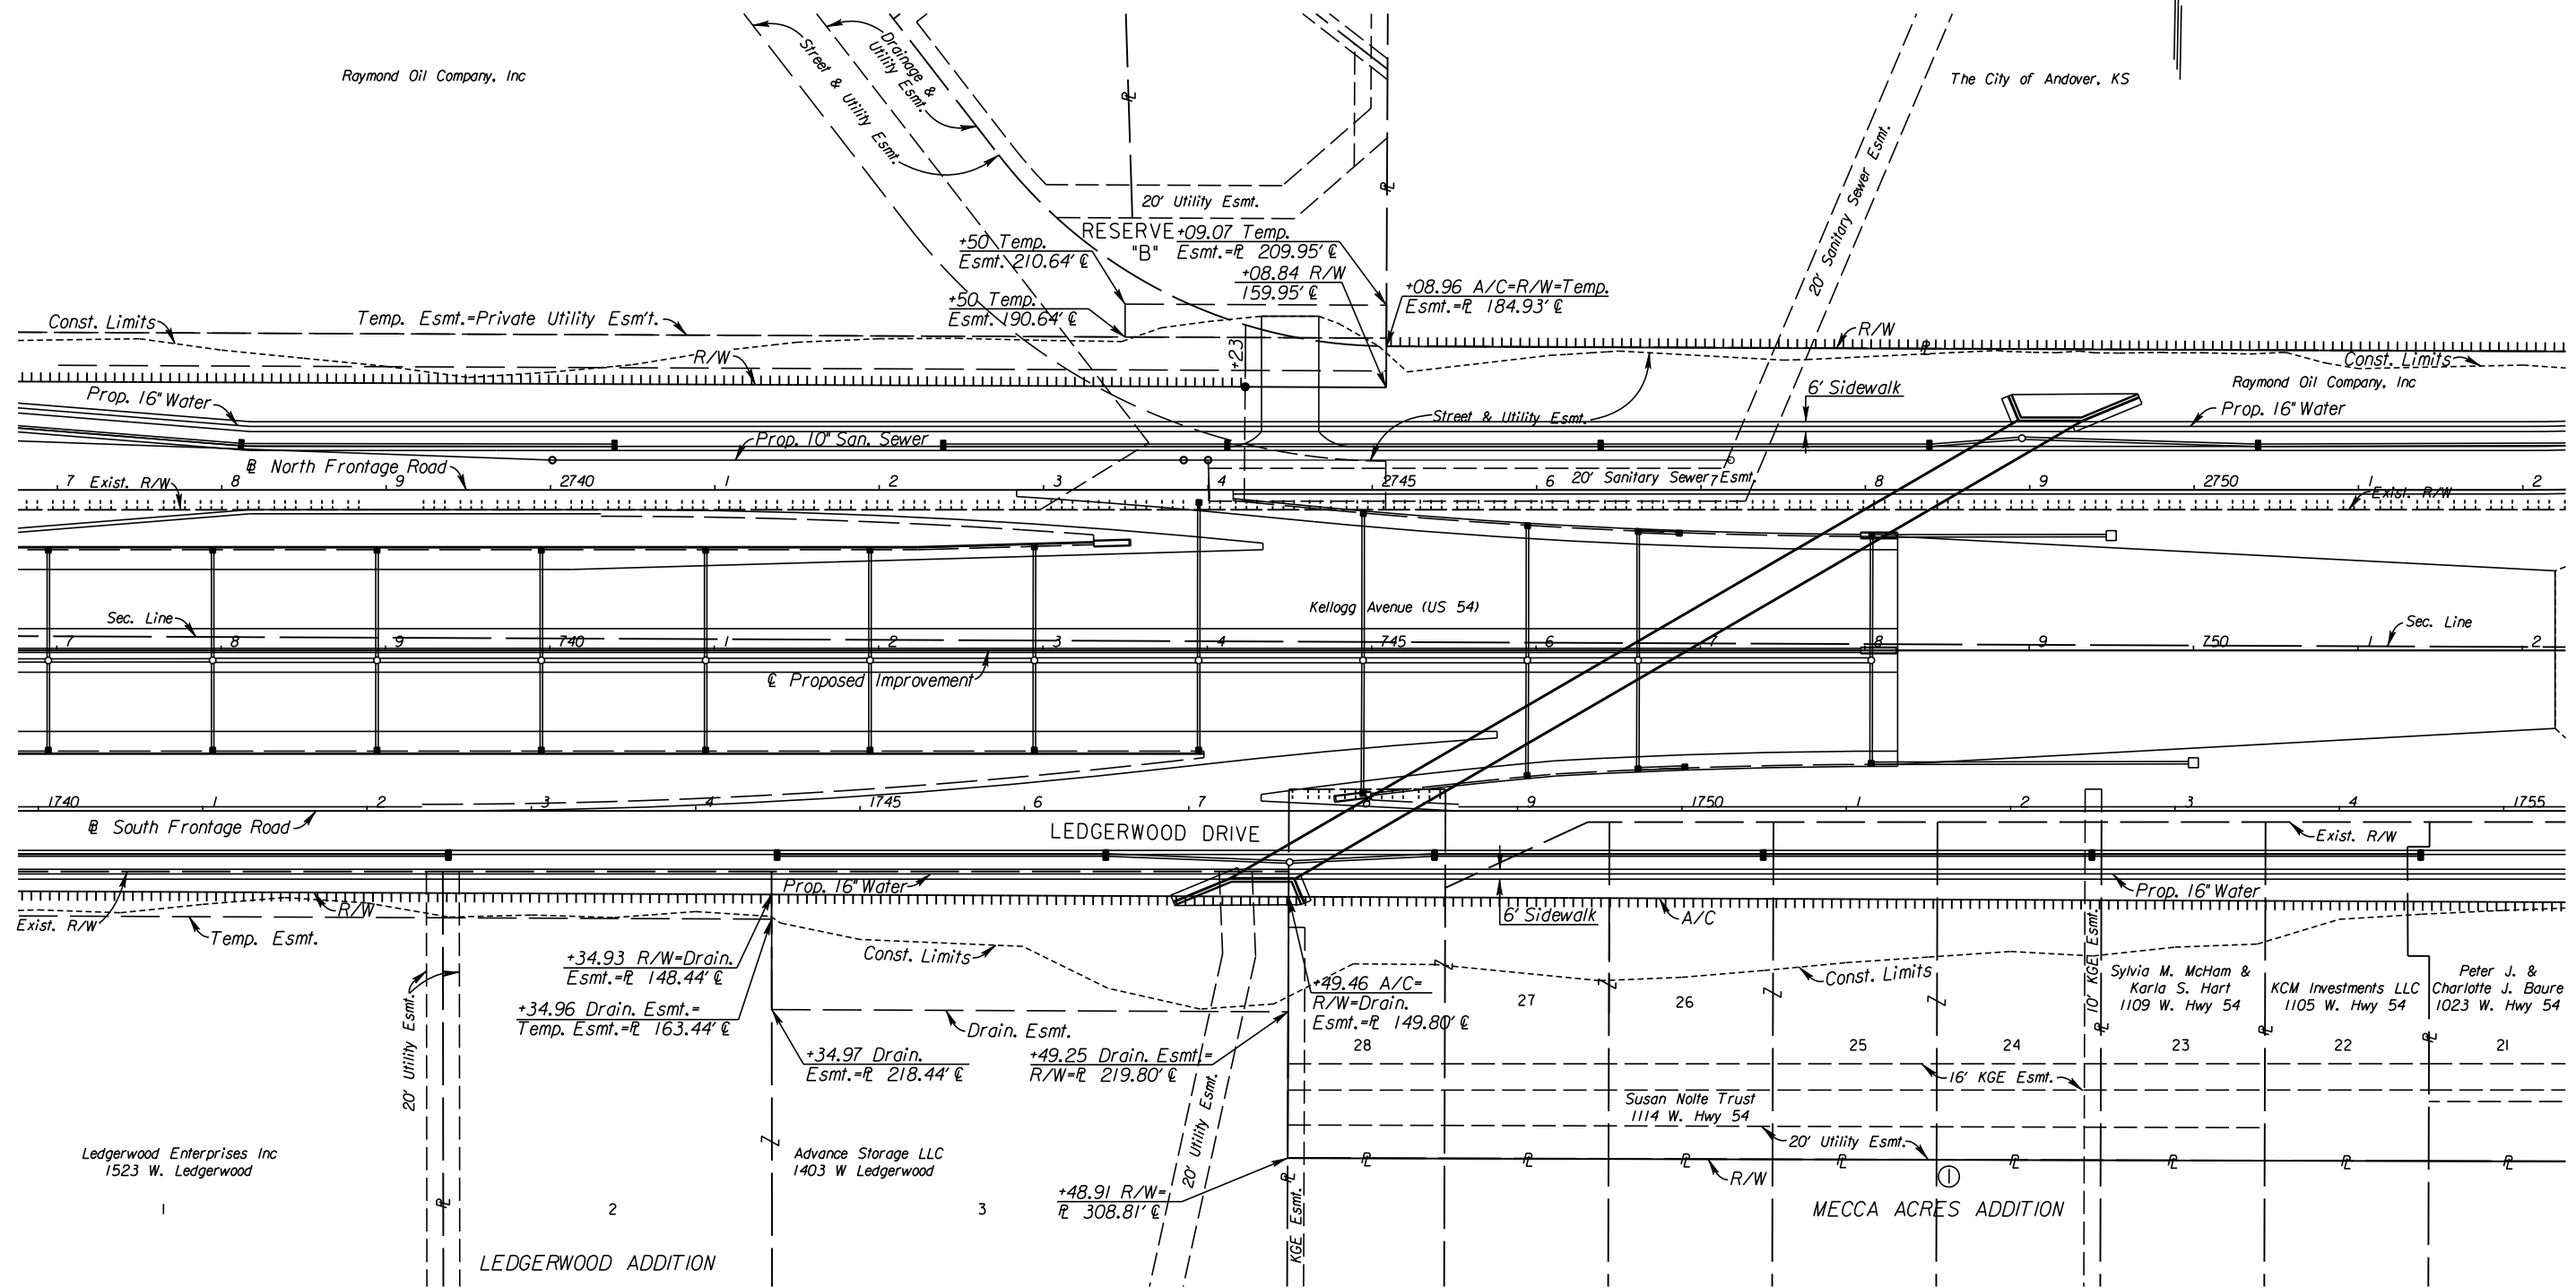

I:\00128 AM 2/25/2011 1:35:16 PM Cadd\Sheets\Roadway\PROW\K2ML\ROW09.dgn
 SURV. - PLOT CADD DES. - DR. - TR. - APP.

CITY OF WICHITA
 EAST KELLOGG
 RIGHT-OF-WAY PLAN
 STA. 737+00 TO STA. 752+00