


STATE	PROJECT NO.	YEAR	SHEET NO.	TOTAL SHEETS
KANSAS	472 84614	:	272	534

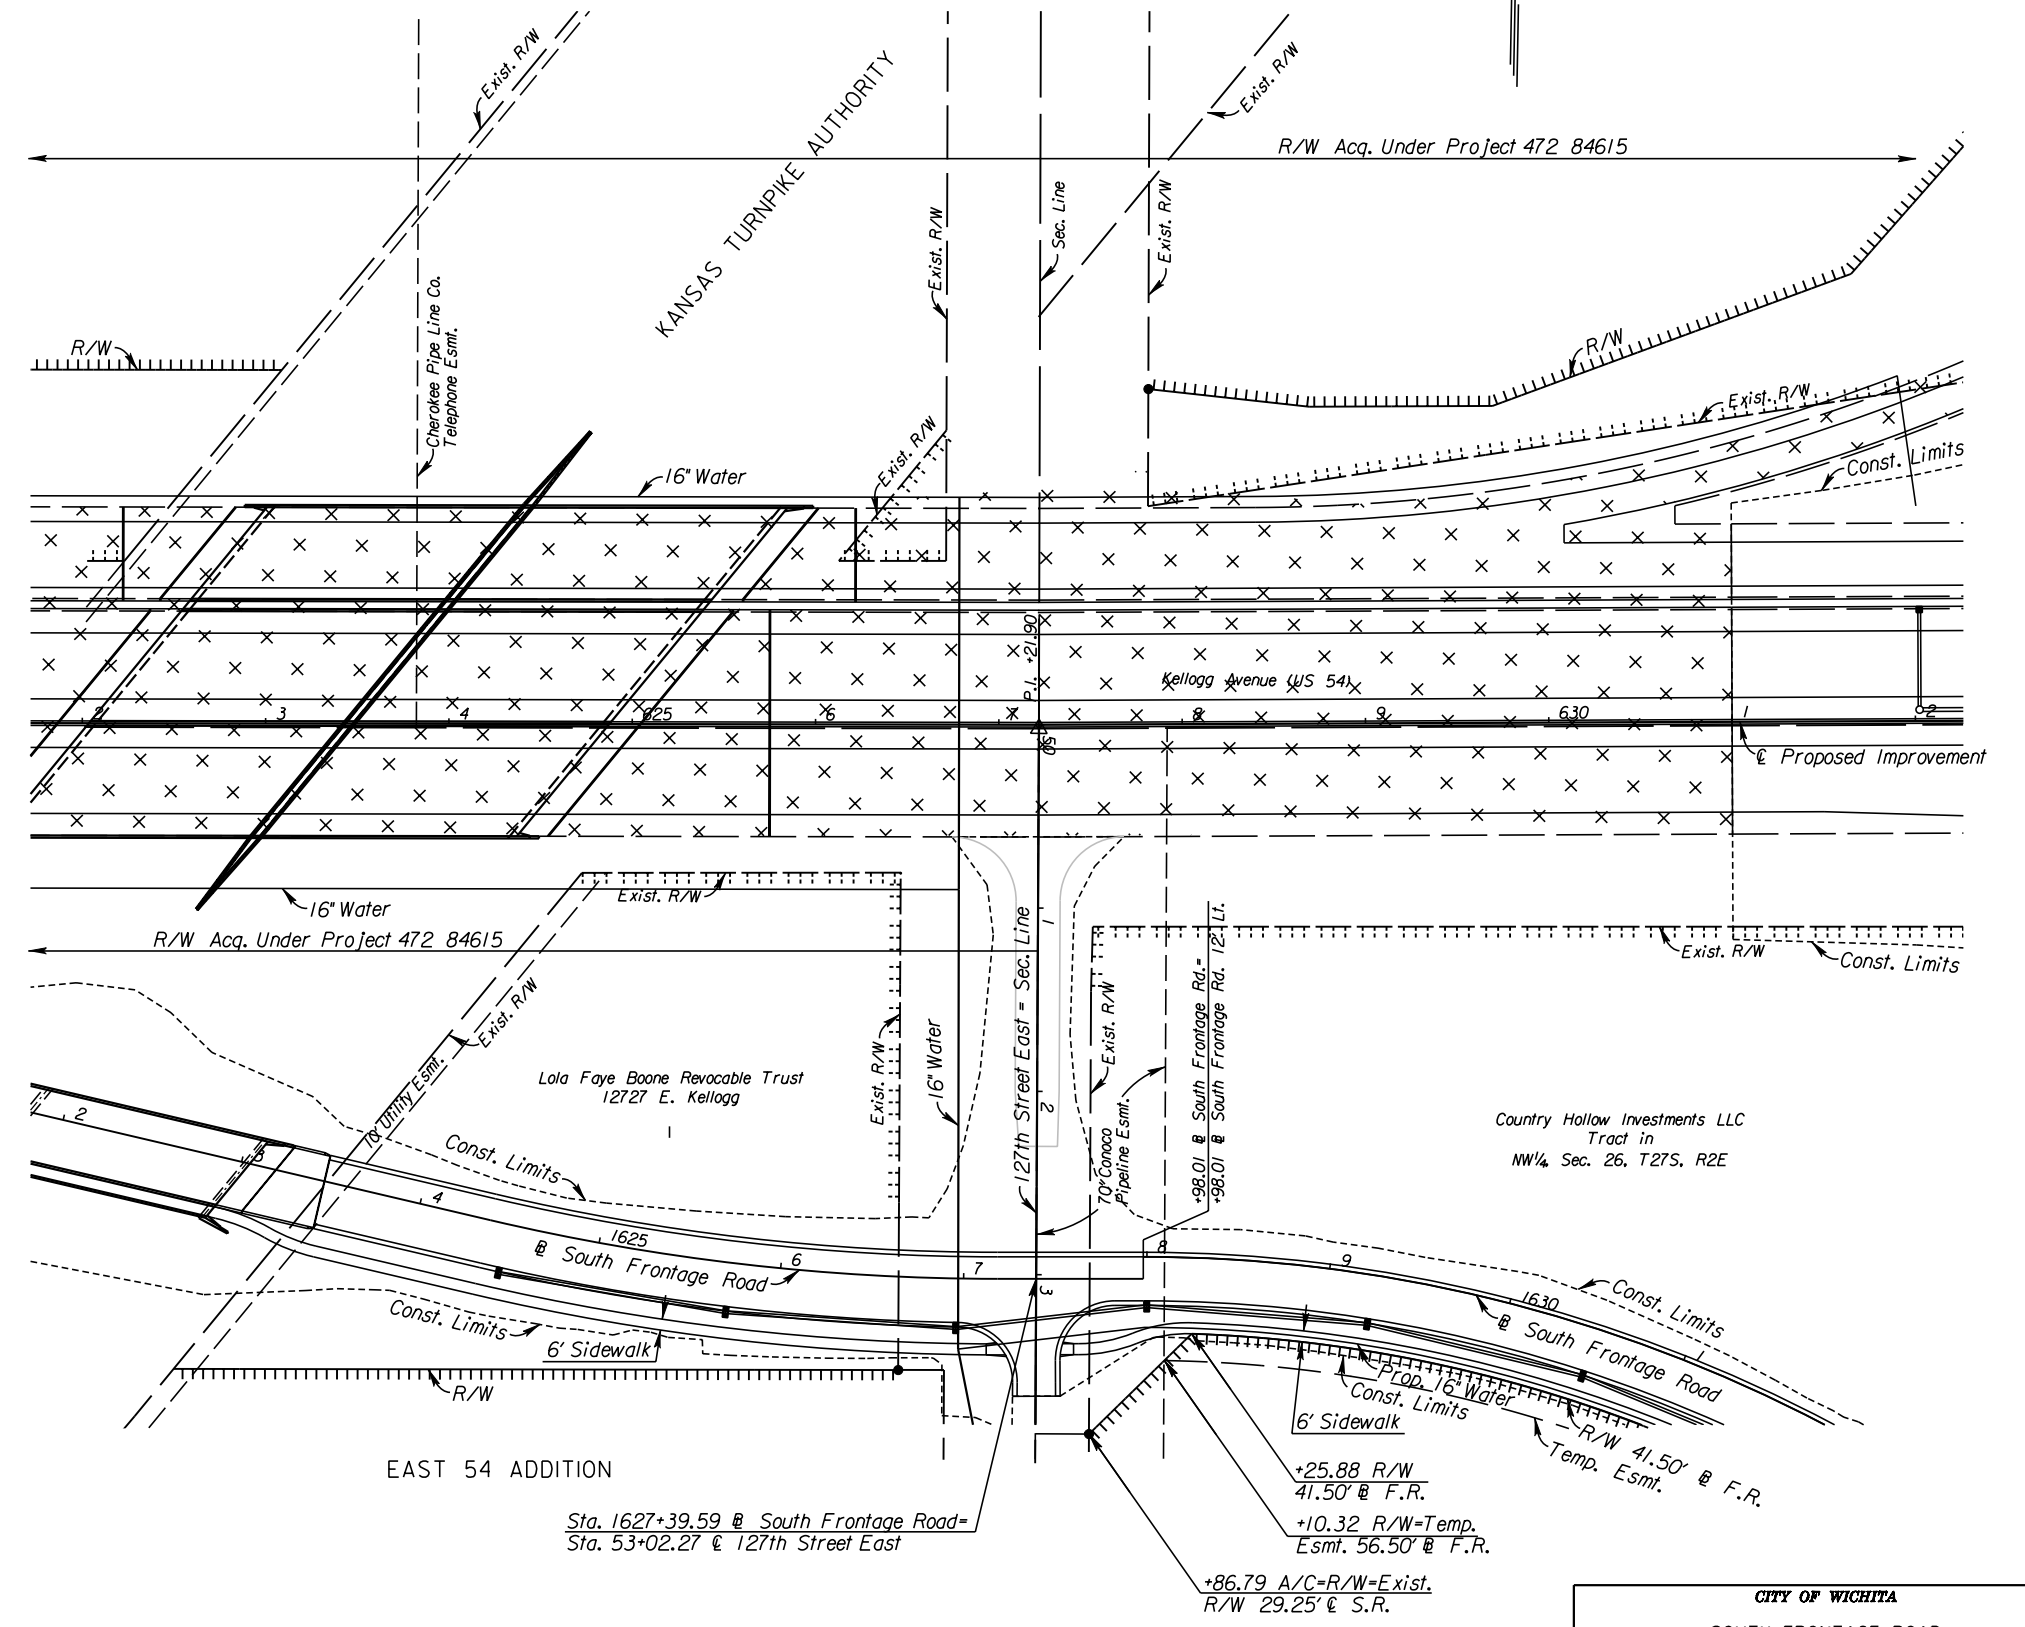

EAST 54 ADDITION

Sta. 1627+39.59 @ South Frontage Road =
Sta. 53+02.27 @ 127th Street East

+25.88 R/W
41.50' @ F.R.
+10.32 R/W=Temp.
Esmt. 56.50' @ F.R.

+86.79 A/C=R/W=Exist.
R/W 29.25' @ S.R.

CITY OF WICHITA
SOUTH FRONTAGE ROAD
RIGHT-OF-WAY PLAN
STA. 1627+39.59 TO STA. 1631+00

11/29/08 AM
 2/18/2011
 T:\35766A\Cadd\Sheets\Roadway\PROW\K2MLROW01.dgn
 SURV. - PLOT CADD DES. - DR. - TR. - CKD. - APP.