

STATE	PROJECT NO.	YEAR	SHEET NO.	TOTAL SHEETS
KANSAS	472 84614	:	273	534




Country Hollow Investments LLC
Tract in
NW¼ Sec. 26, T27S, R2E

Country Hollow Investments LLC
Tract in
NW¼ Sec. 26, T27S, R2E

RESERVE "C"

COUNTRY HOLLOW ADDITION

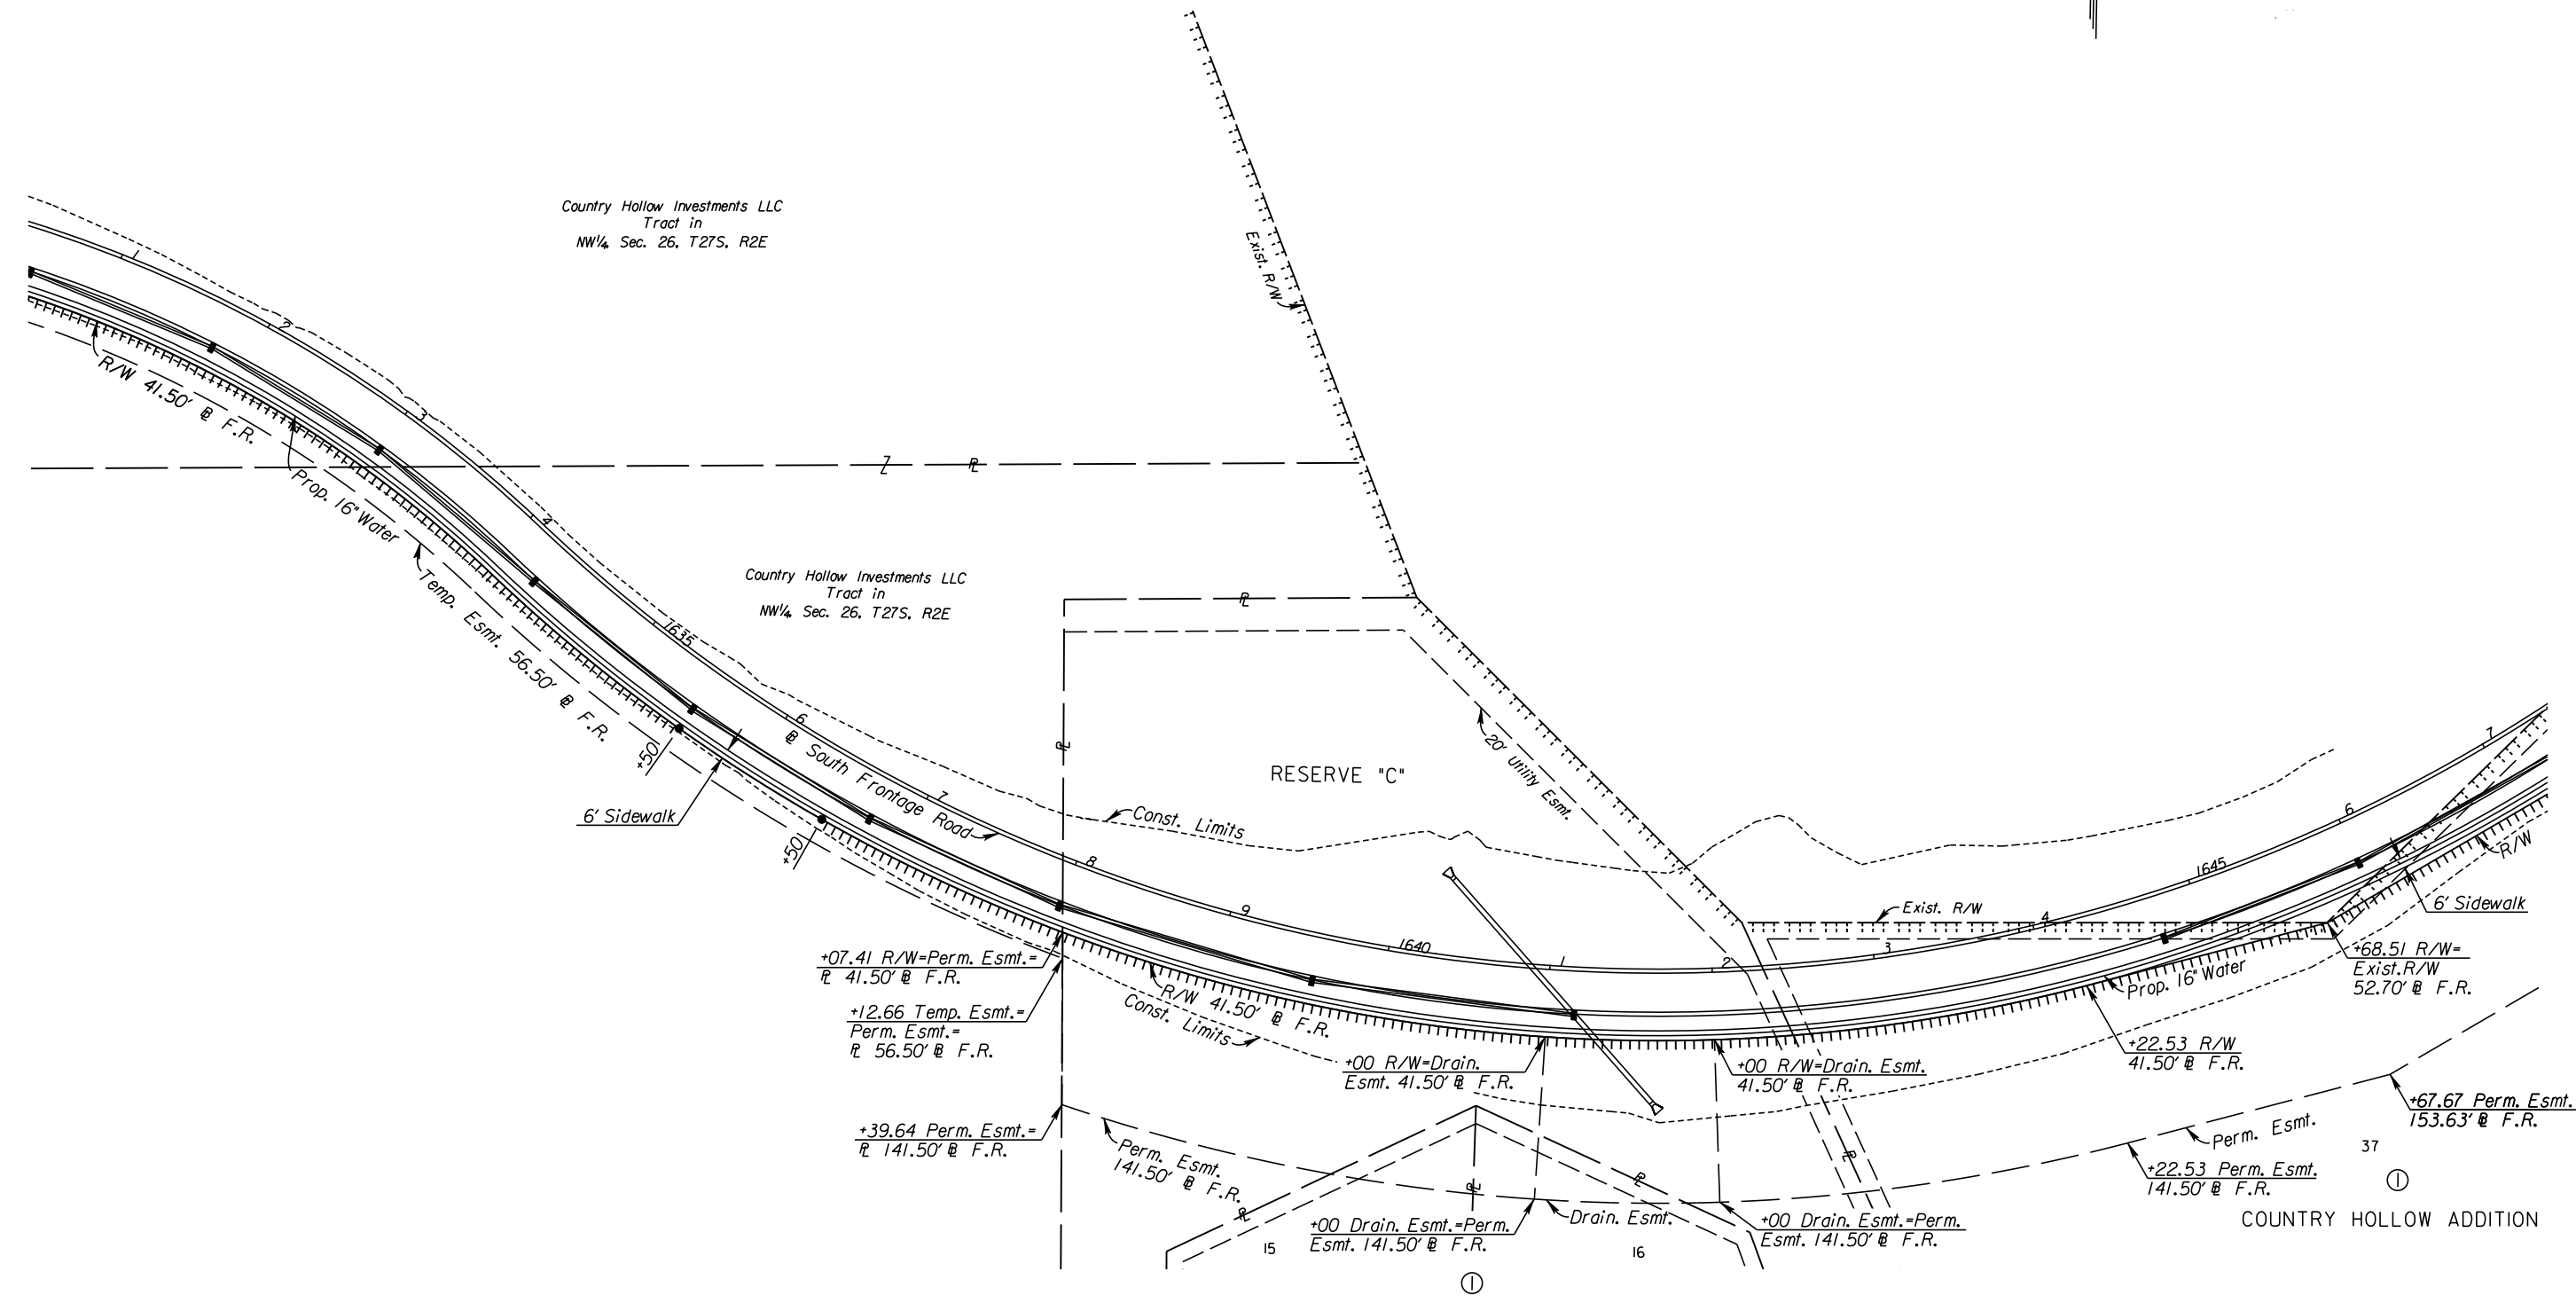

I:\00134 AM
 2/25/2011
 T:\35766A\Cadd\Sheets\Roadway\PROW\K2FSROW01.dgn
 SURV. PLOT CADD DES. DR. TR. CKD. APP.

CITY OF WICHITA
 SOUTH FRONTAGE ROAD
 RIGHT-OF-WAY PLAN
 STA. 1631+00 TO STA. 1647+00