



STATE	PROJECT NO.	YEAR	SHEET NO.	TOTAL SHEETS
KANSAS	472 84614	:	276	534

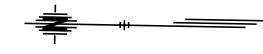

SPRINGDALE COUNTRY CLUB ESTATES

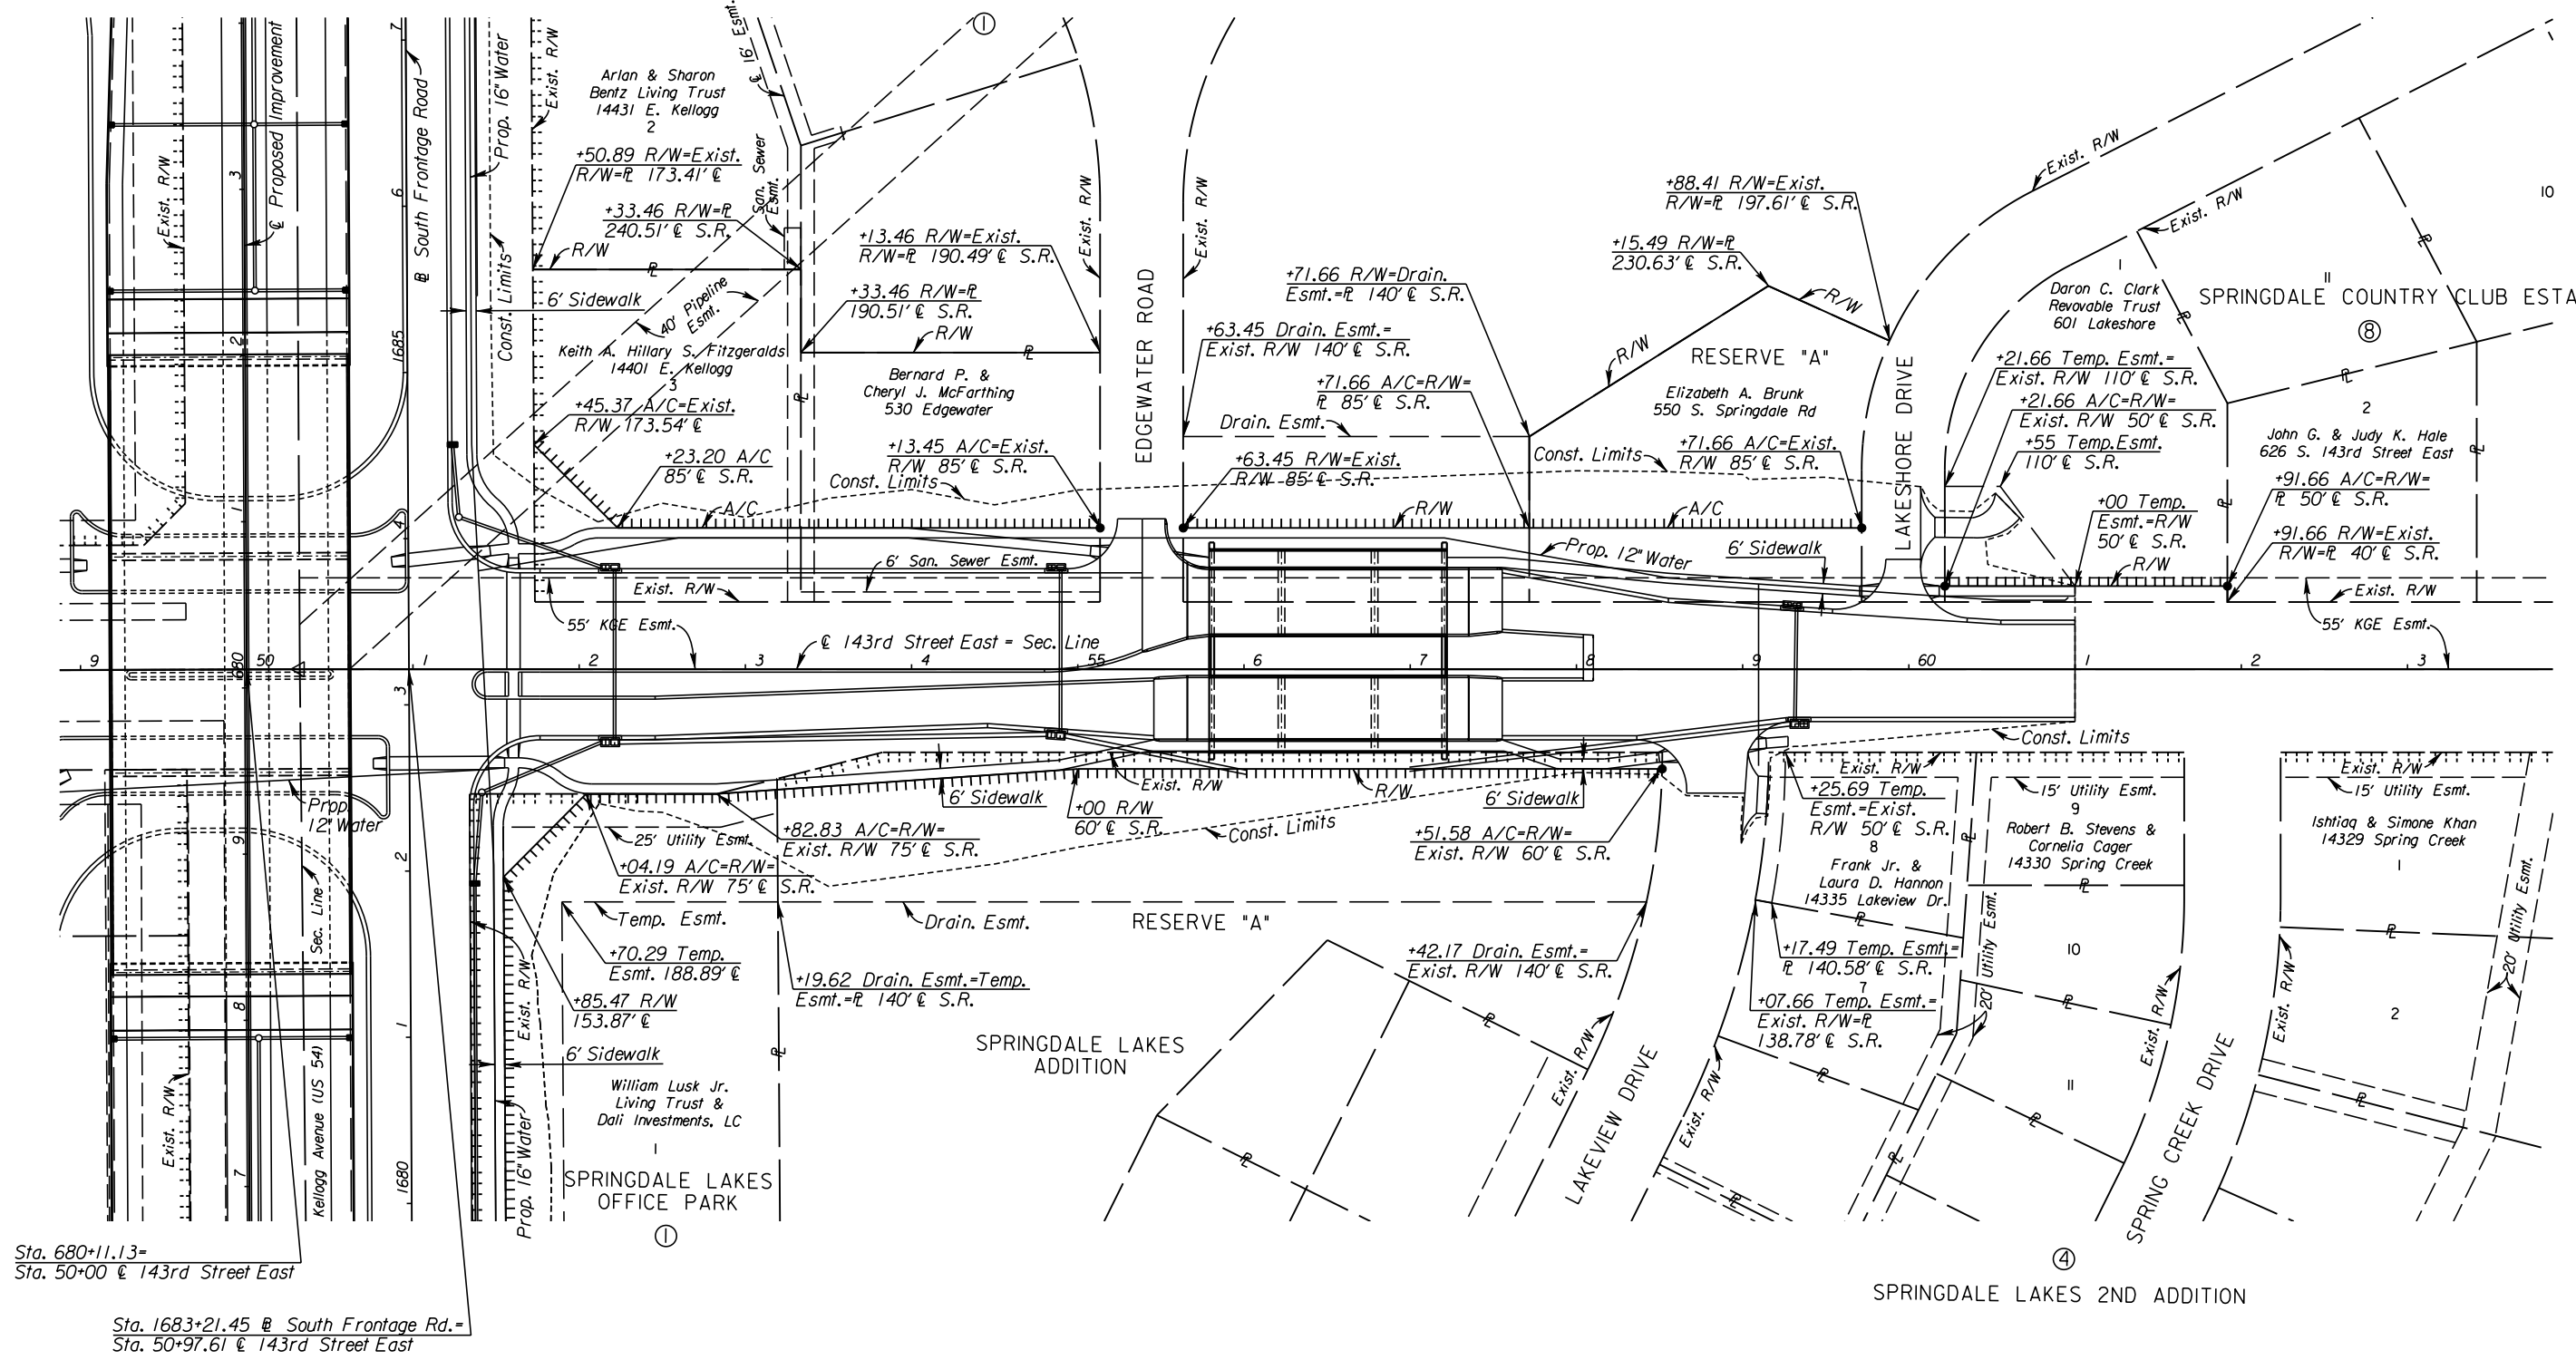

10:50:36 AM
 2/21/2011
 T:\35766A\Cadd\Sheets\Roadway\PROV\K243ROW02.dgn
 SURV. - PLOT CADD DES. - TR. - CKD. - APP.

CITY OF WICHITA
 143RD STREET EAST
 RIGHT-OF-WAY PLAN
 STA. 50+00 TO STA. 63+00