


STATE	PROJECT NO.	YEAR	SHEET NO.	TOTAL SHEETS
KANSAS	472 84614	.	287	534

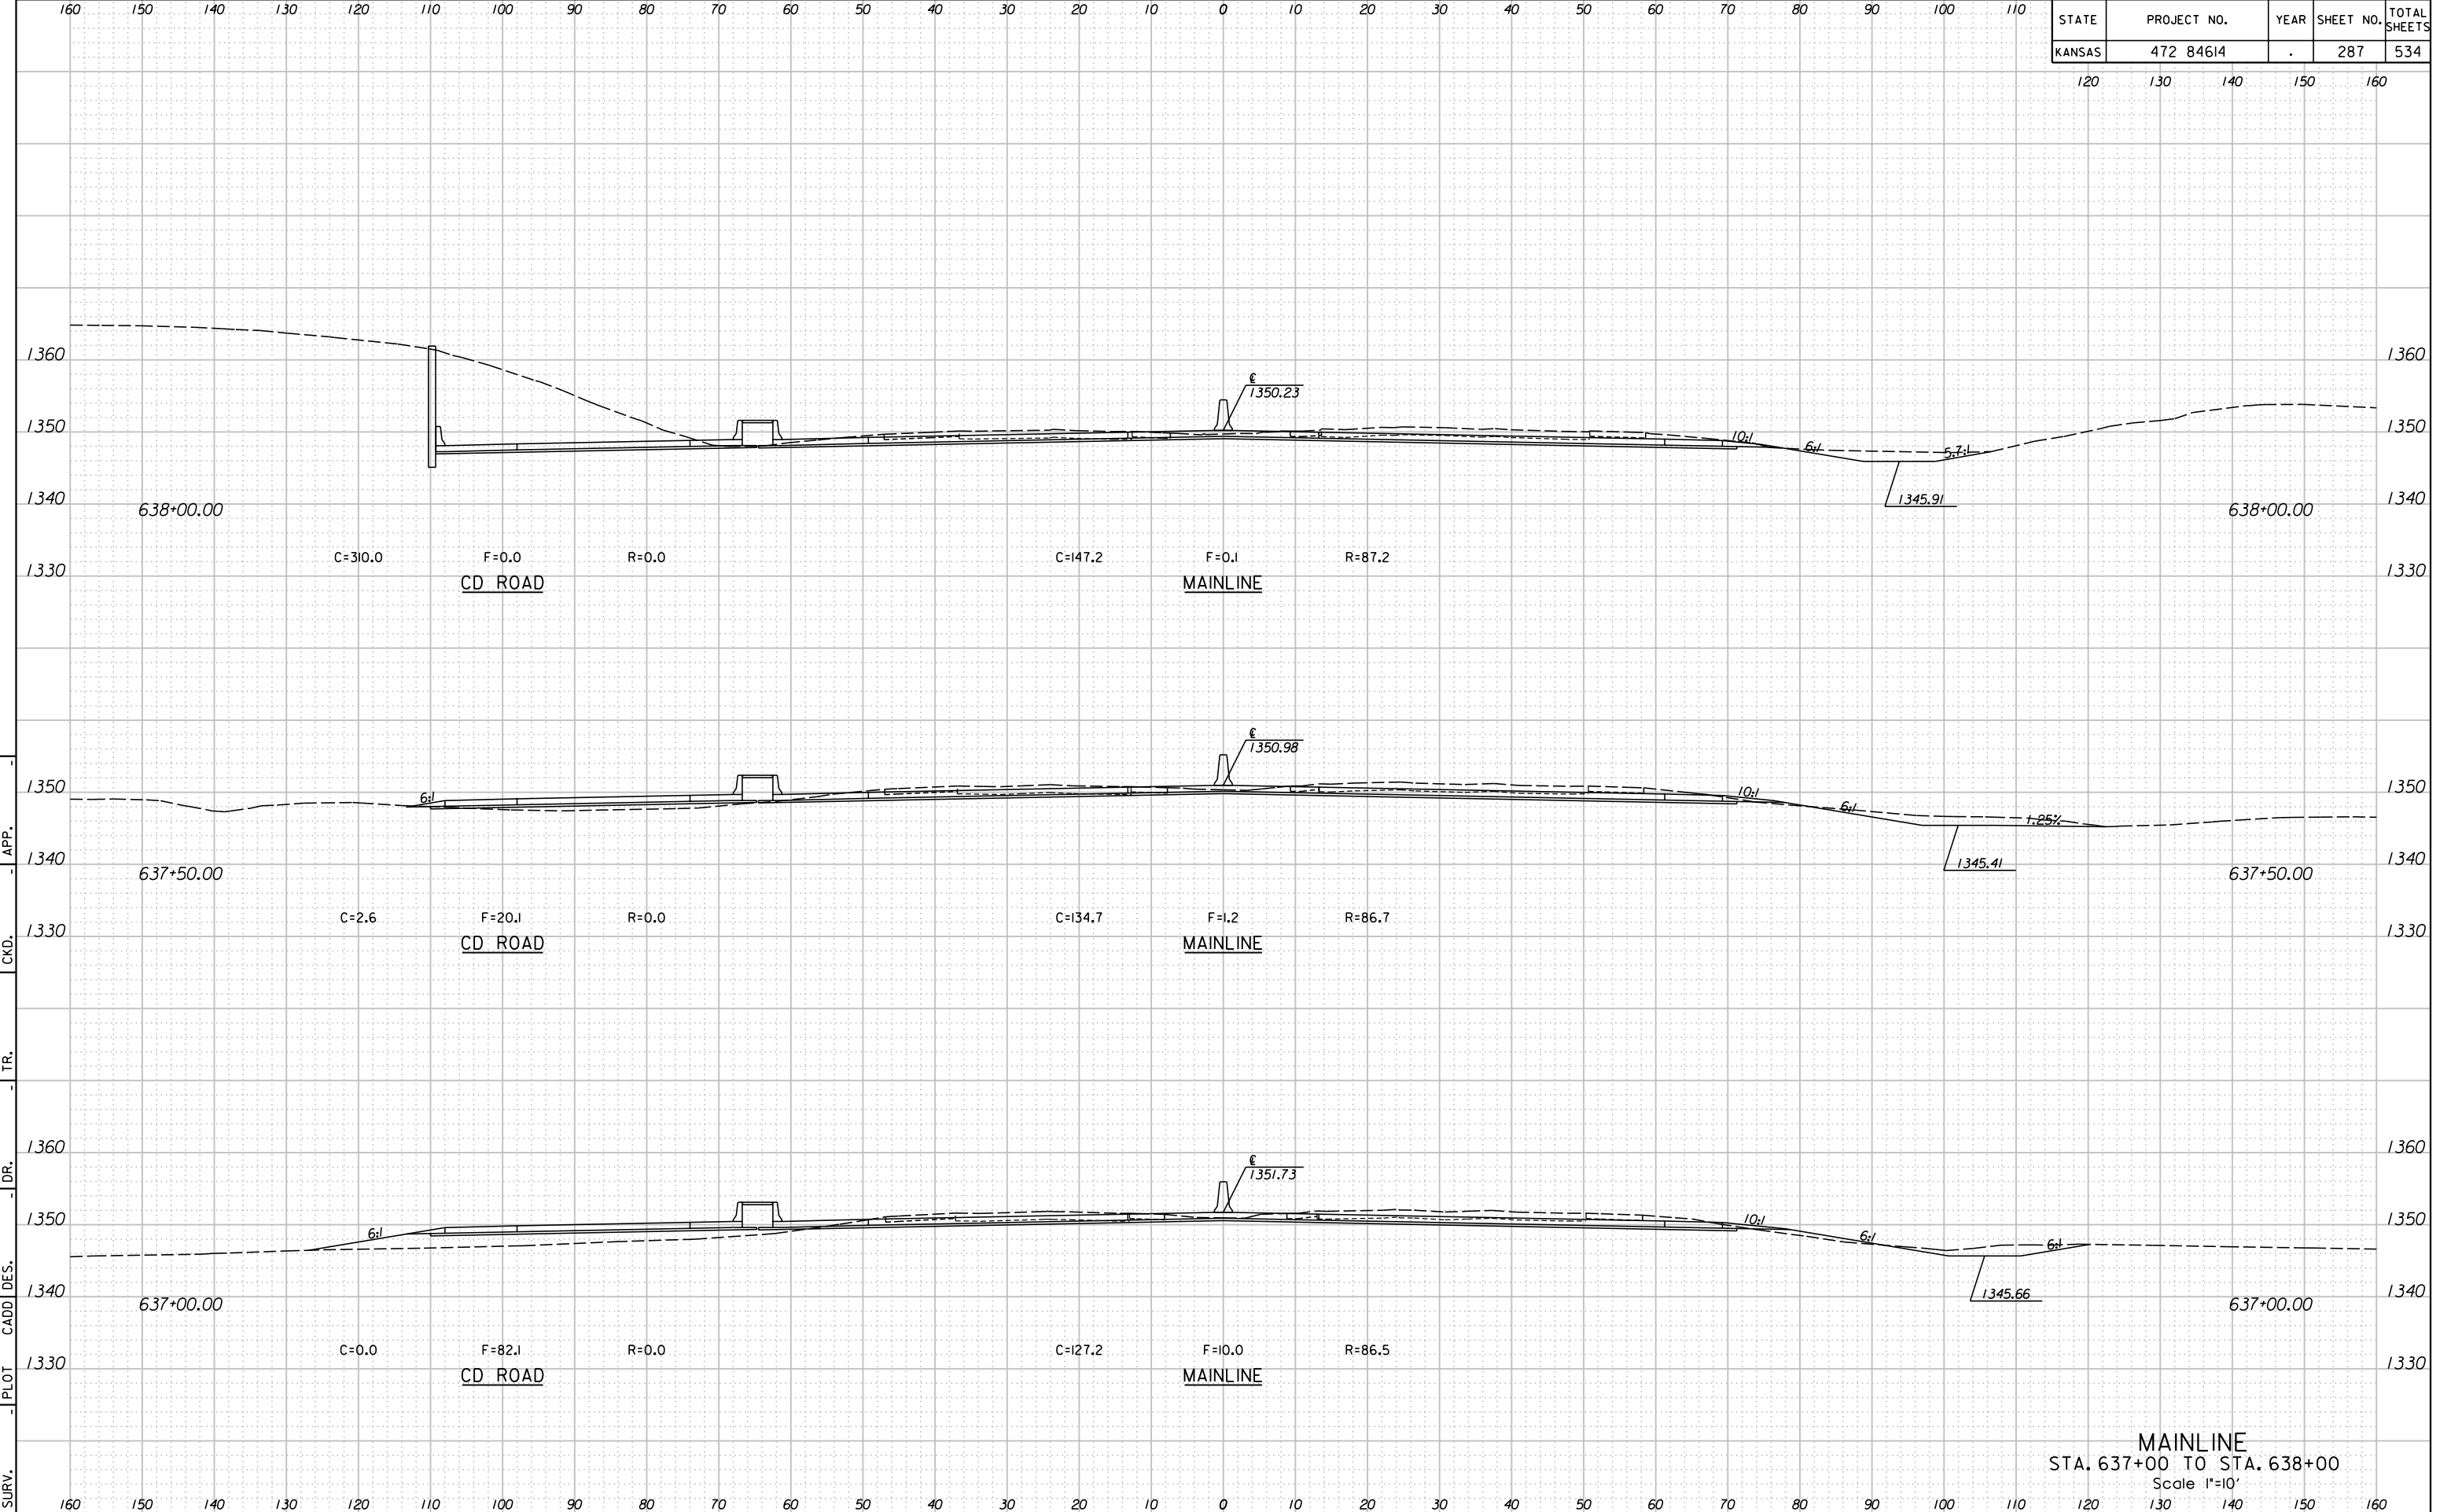

11:23:57 AM  
 2/9/2011  
 T:\35766A\Cadd\Sheets\Roadway\Xsect\EK2MLXSH.dgn

MAINLINE  
 STA. 637+00 TO STA. 638+00  
 Scale 1"=10'