


11:24 AM
2/9/2011
T:\35766A\Cadd\Sheets\Roadway\Xsect\EK2MLXSHRT.dgn

SURV. - PLOT CADD DES. - DR. - TR. - CKD. - APP.

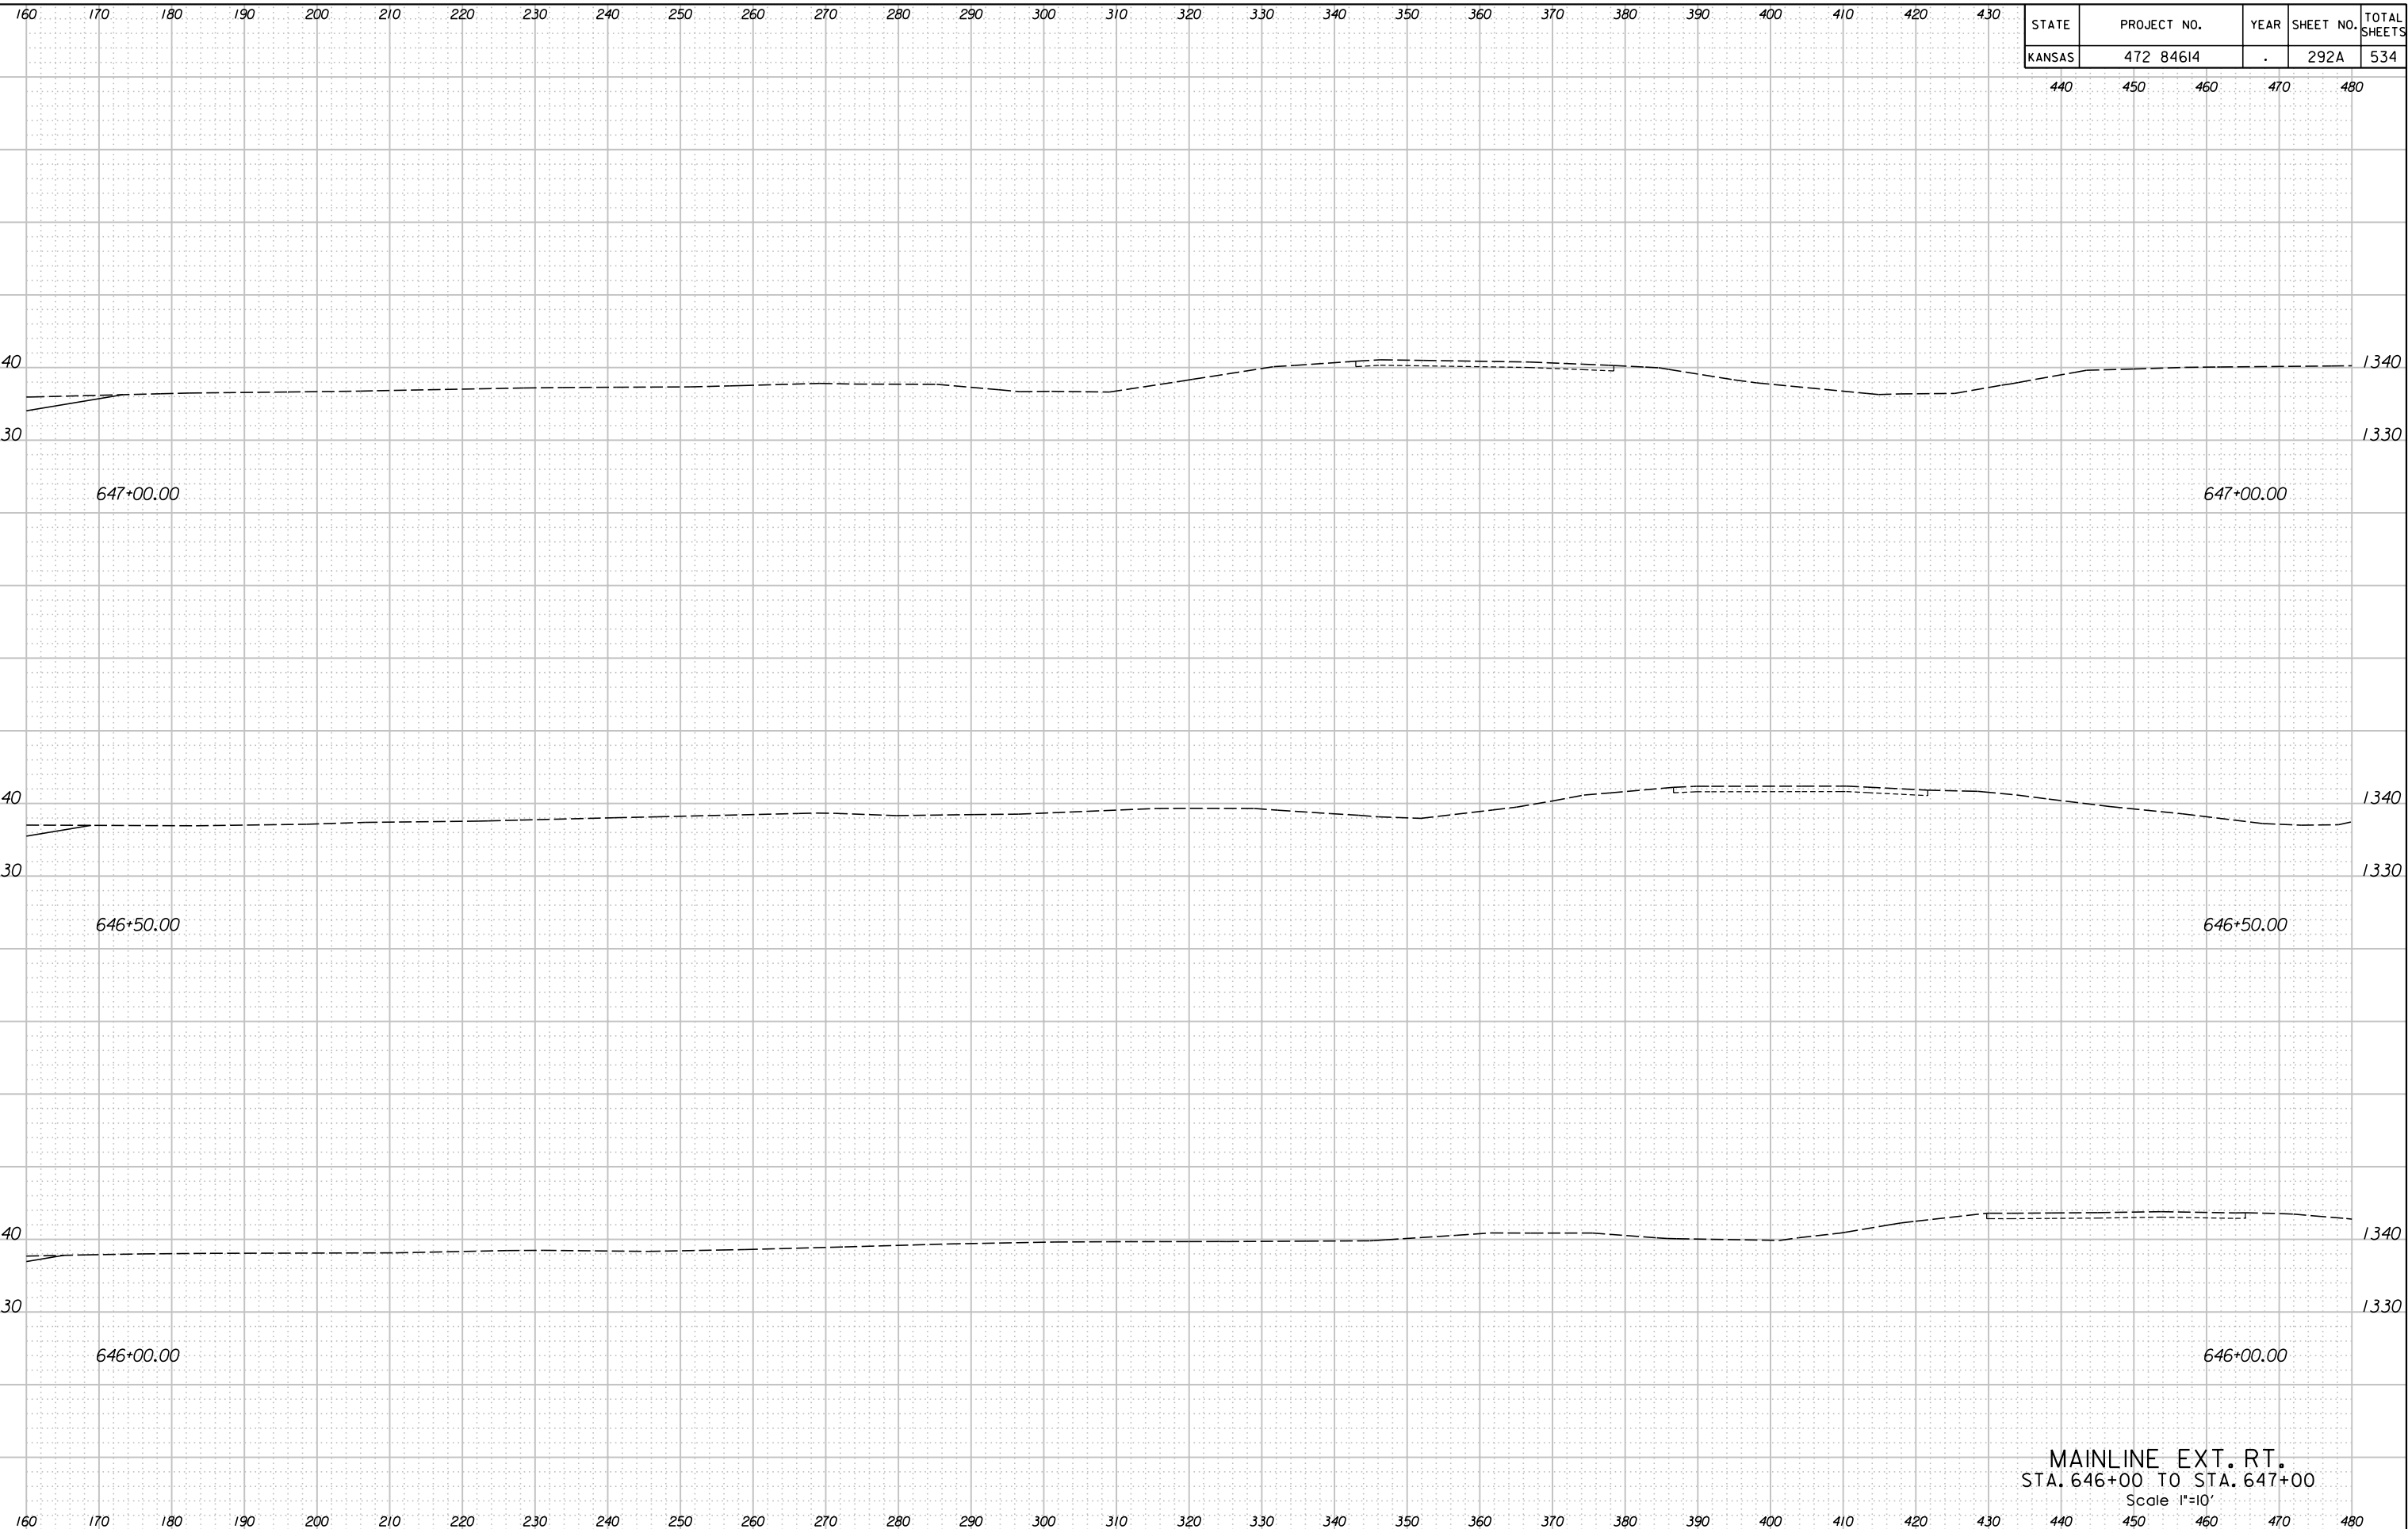

MAINLINE EXT. RT.
STA. 646+00 TO STA. 647+00
Scale 1"=10'

STATE	PROJECT NO.	YEAR	SHEET NO.	TOTAL SHEETS
KANSAS	472 84614	.	292A	534

440 450 460 470 480