


11:24:28 AM
 2/9/2011
 T:\35766A\Cadd\Sheets\Roadway\Xsect\EK2MLXSH.dgn

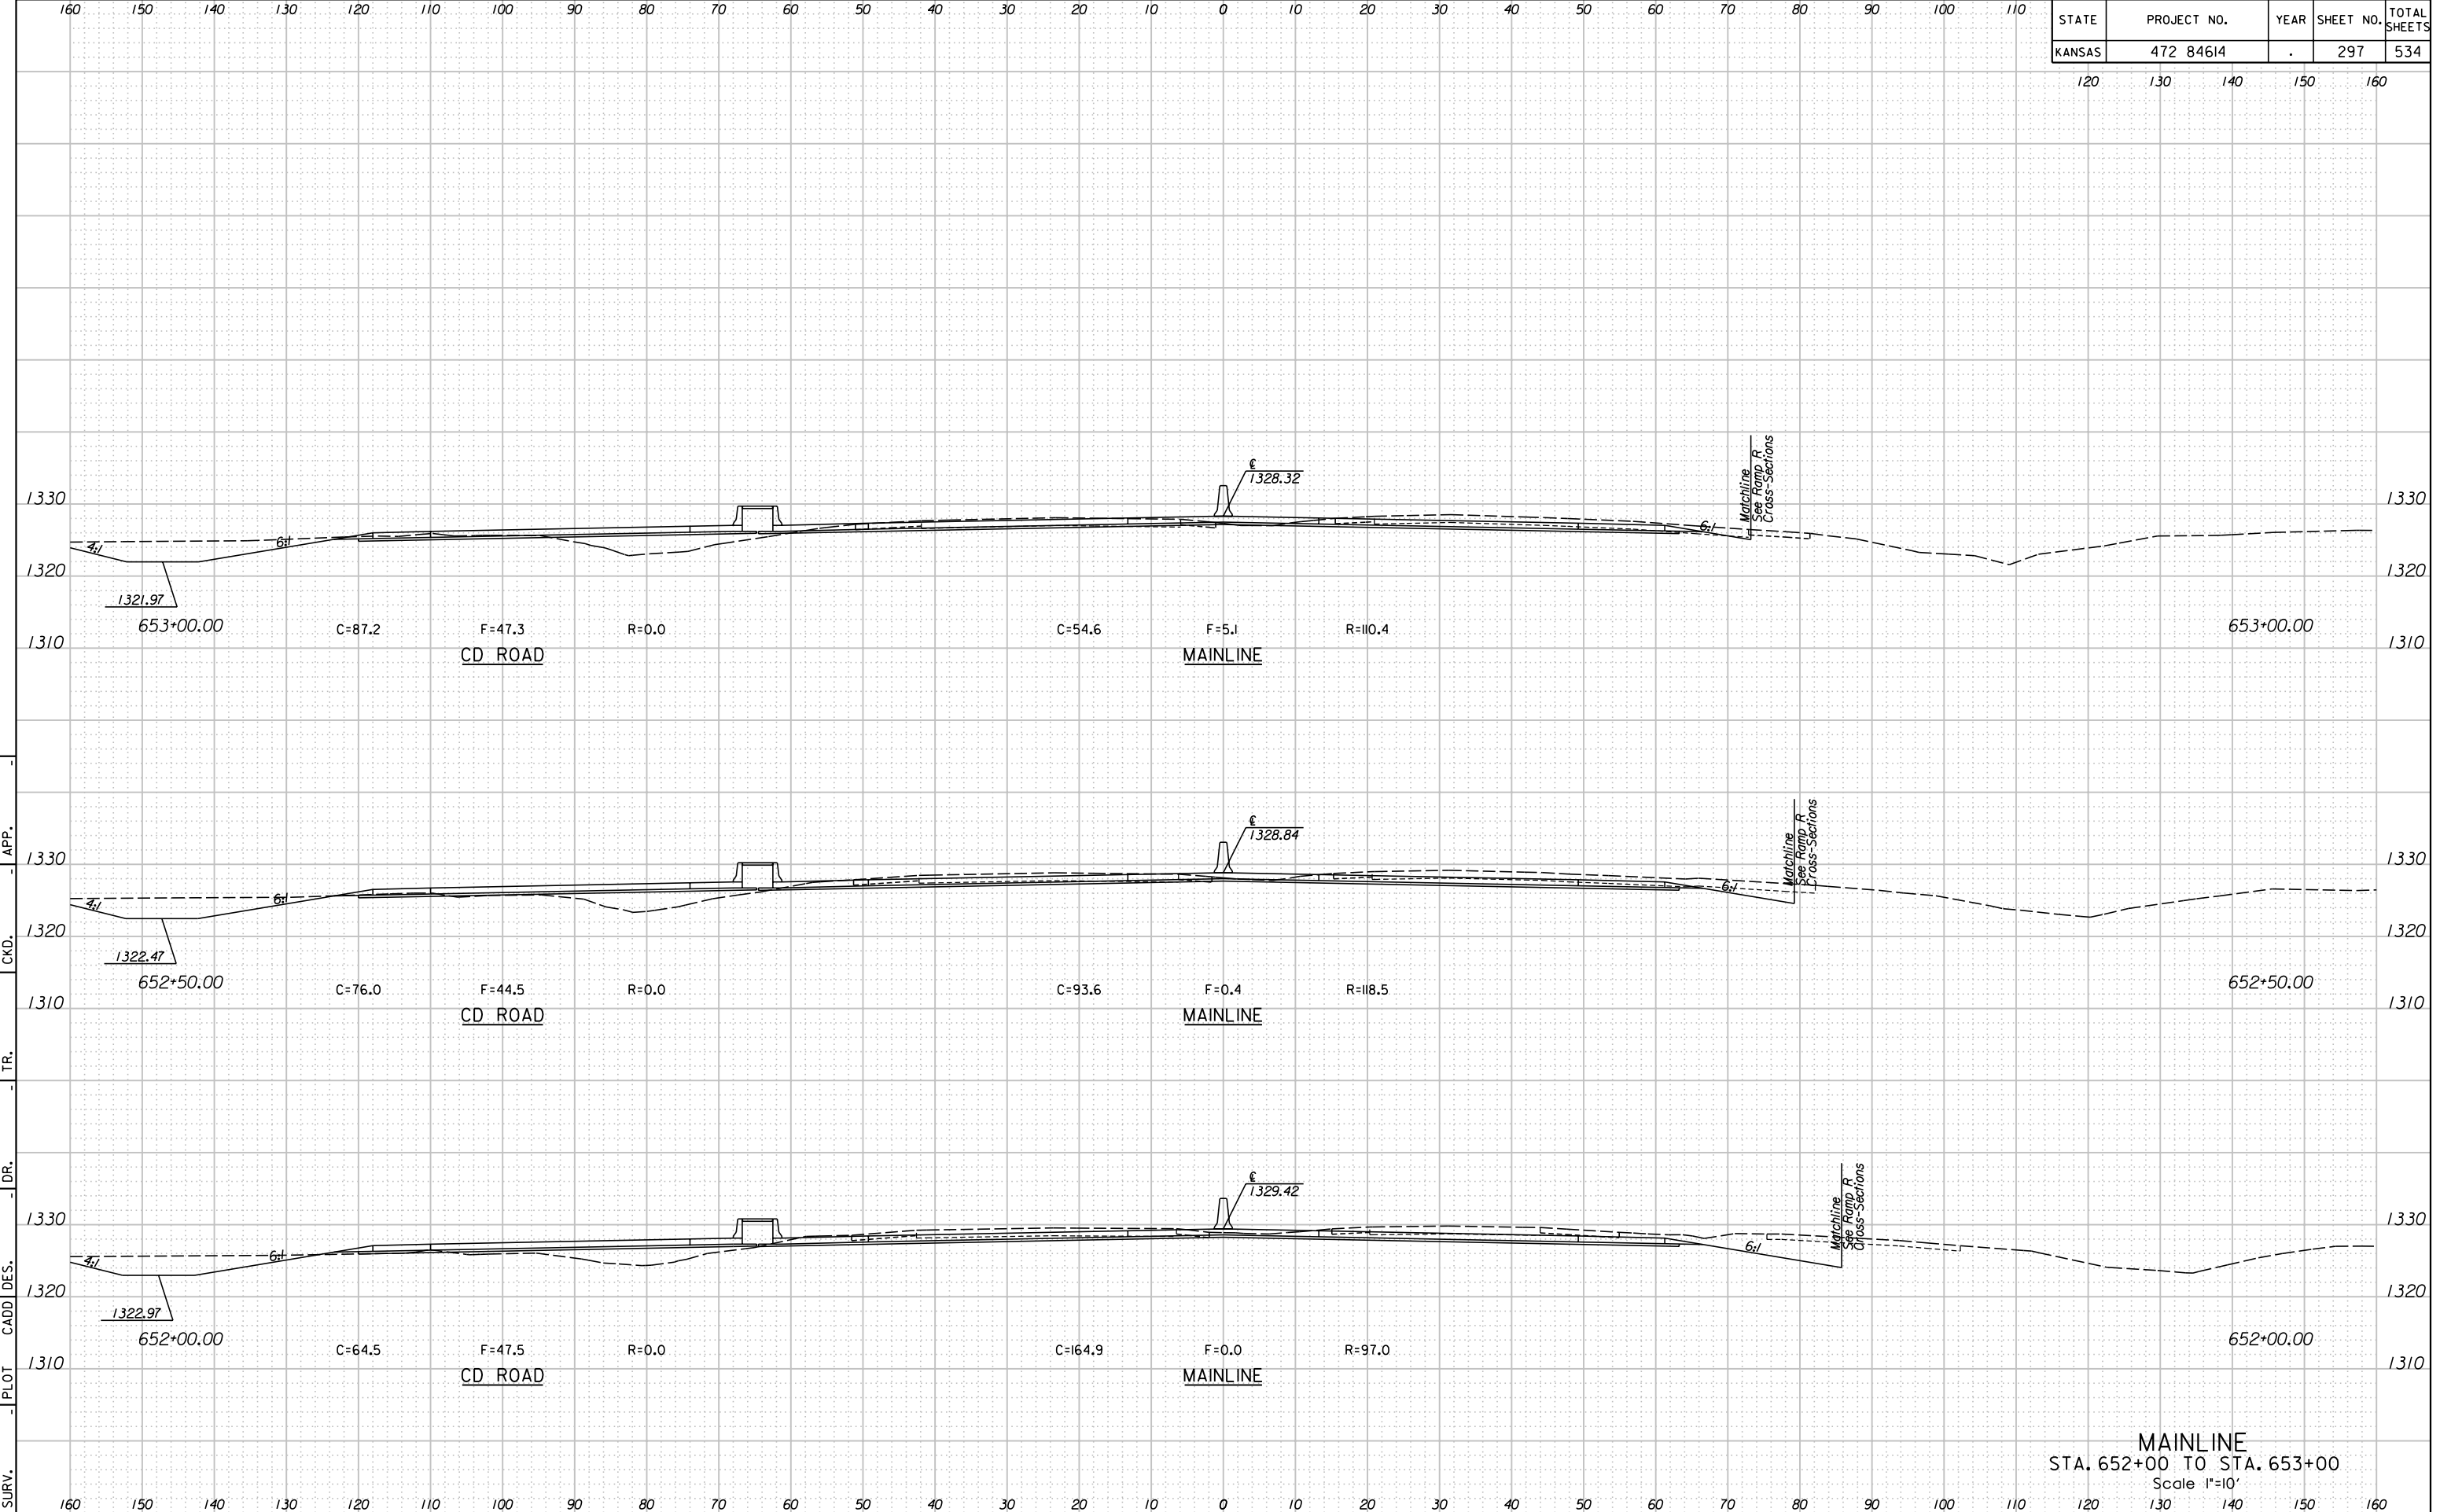

STATE	PROJECT NO.	YEAR	SHEET NO.	TOTAL SHEETS
KANSAS	472 84614	.	297	534

MAINLINE
 STA. 652+00 TO STA. 653+00
 Scale 1"=10'