


| STATE | PROJECT NO. | YEAR | SHEET NO. | TOTAL SHEETS |
|--------|-------------|------|-----------|--------------|
| KANSAS | 472 84614 | . | 301 | 534 |

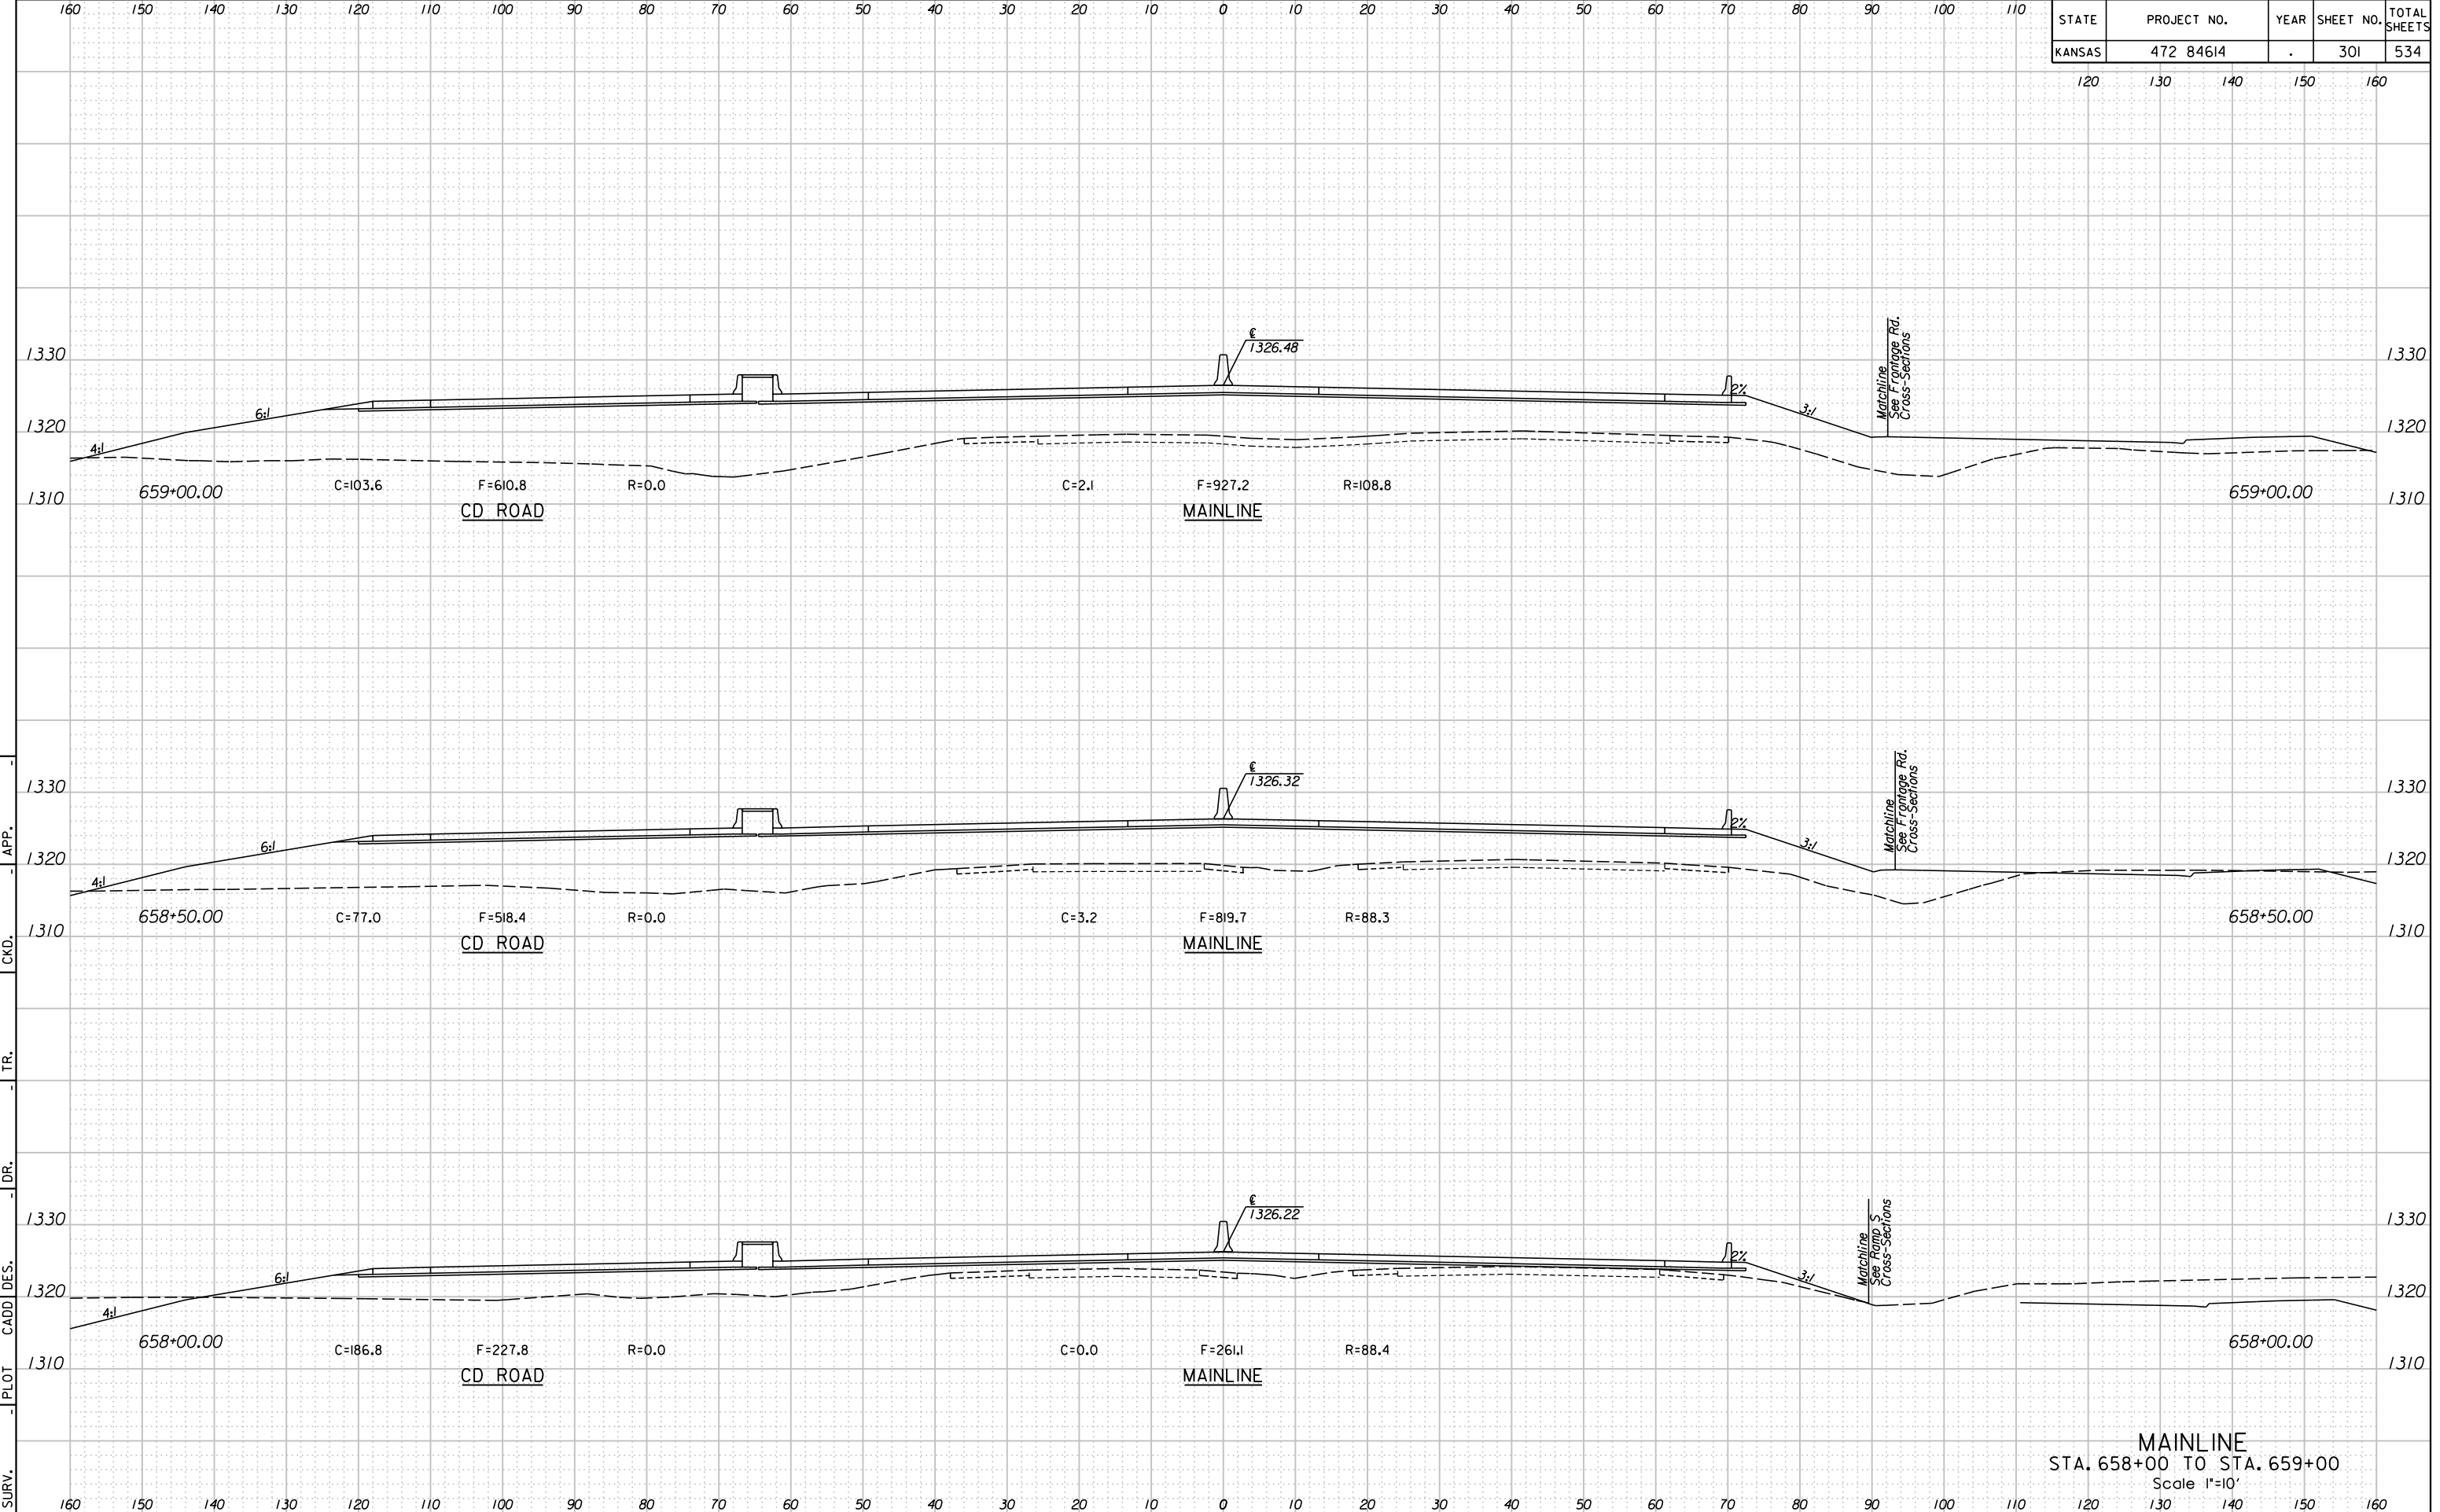

MAINLINE
 STA. 658+00 TO STA. 659+00
 Scale 1"=10'

11:24:40 AM
 2/9/2011
 T:\35766A\Cadd\Sheets\Roadway\Xsect\EK2MLXSH.dgn
 SURV. - PLOT CADD DES. - DR. - TR. - CKD. - APP.