


480 470 460 450 440 430 420 410 400 390 380 370 360 350 340 330 320 310 300 290 280 270 260 250 240 230 220 210

| STATE | PROJECT NO. | YEAR | SHEET NO. | TOTAL SHEETS |
|--------|-------------|------|-----------|--------------|
| KANSAS | 472 84614 | . | 302A | 534 |

200 190 180 170 160

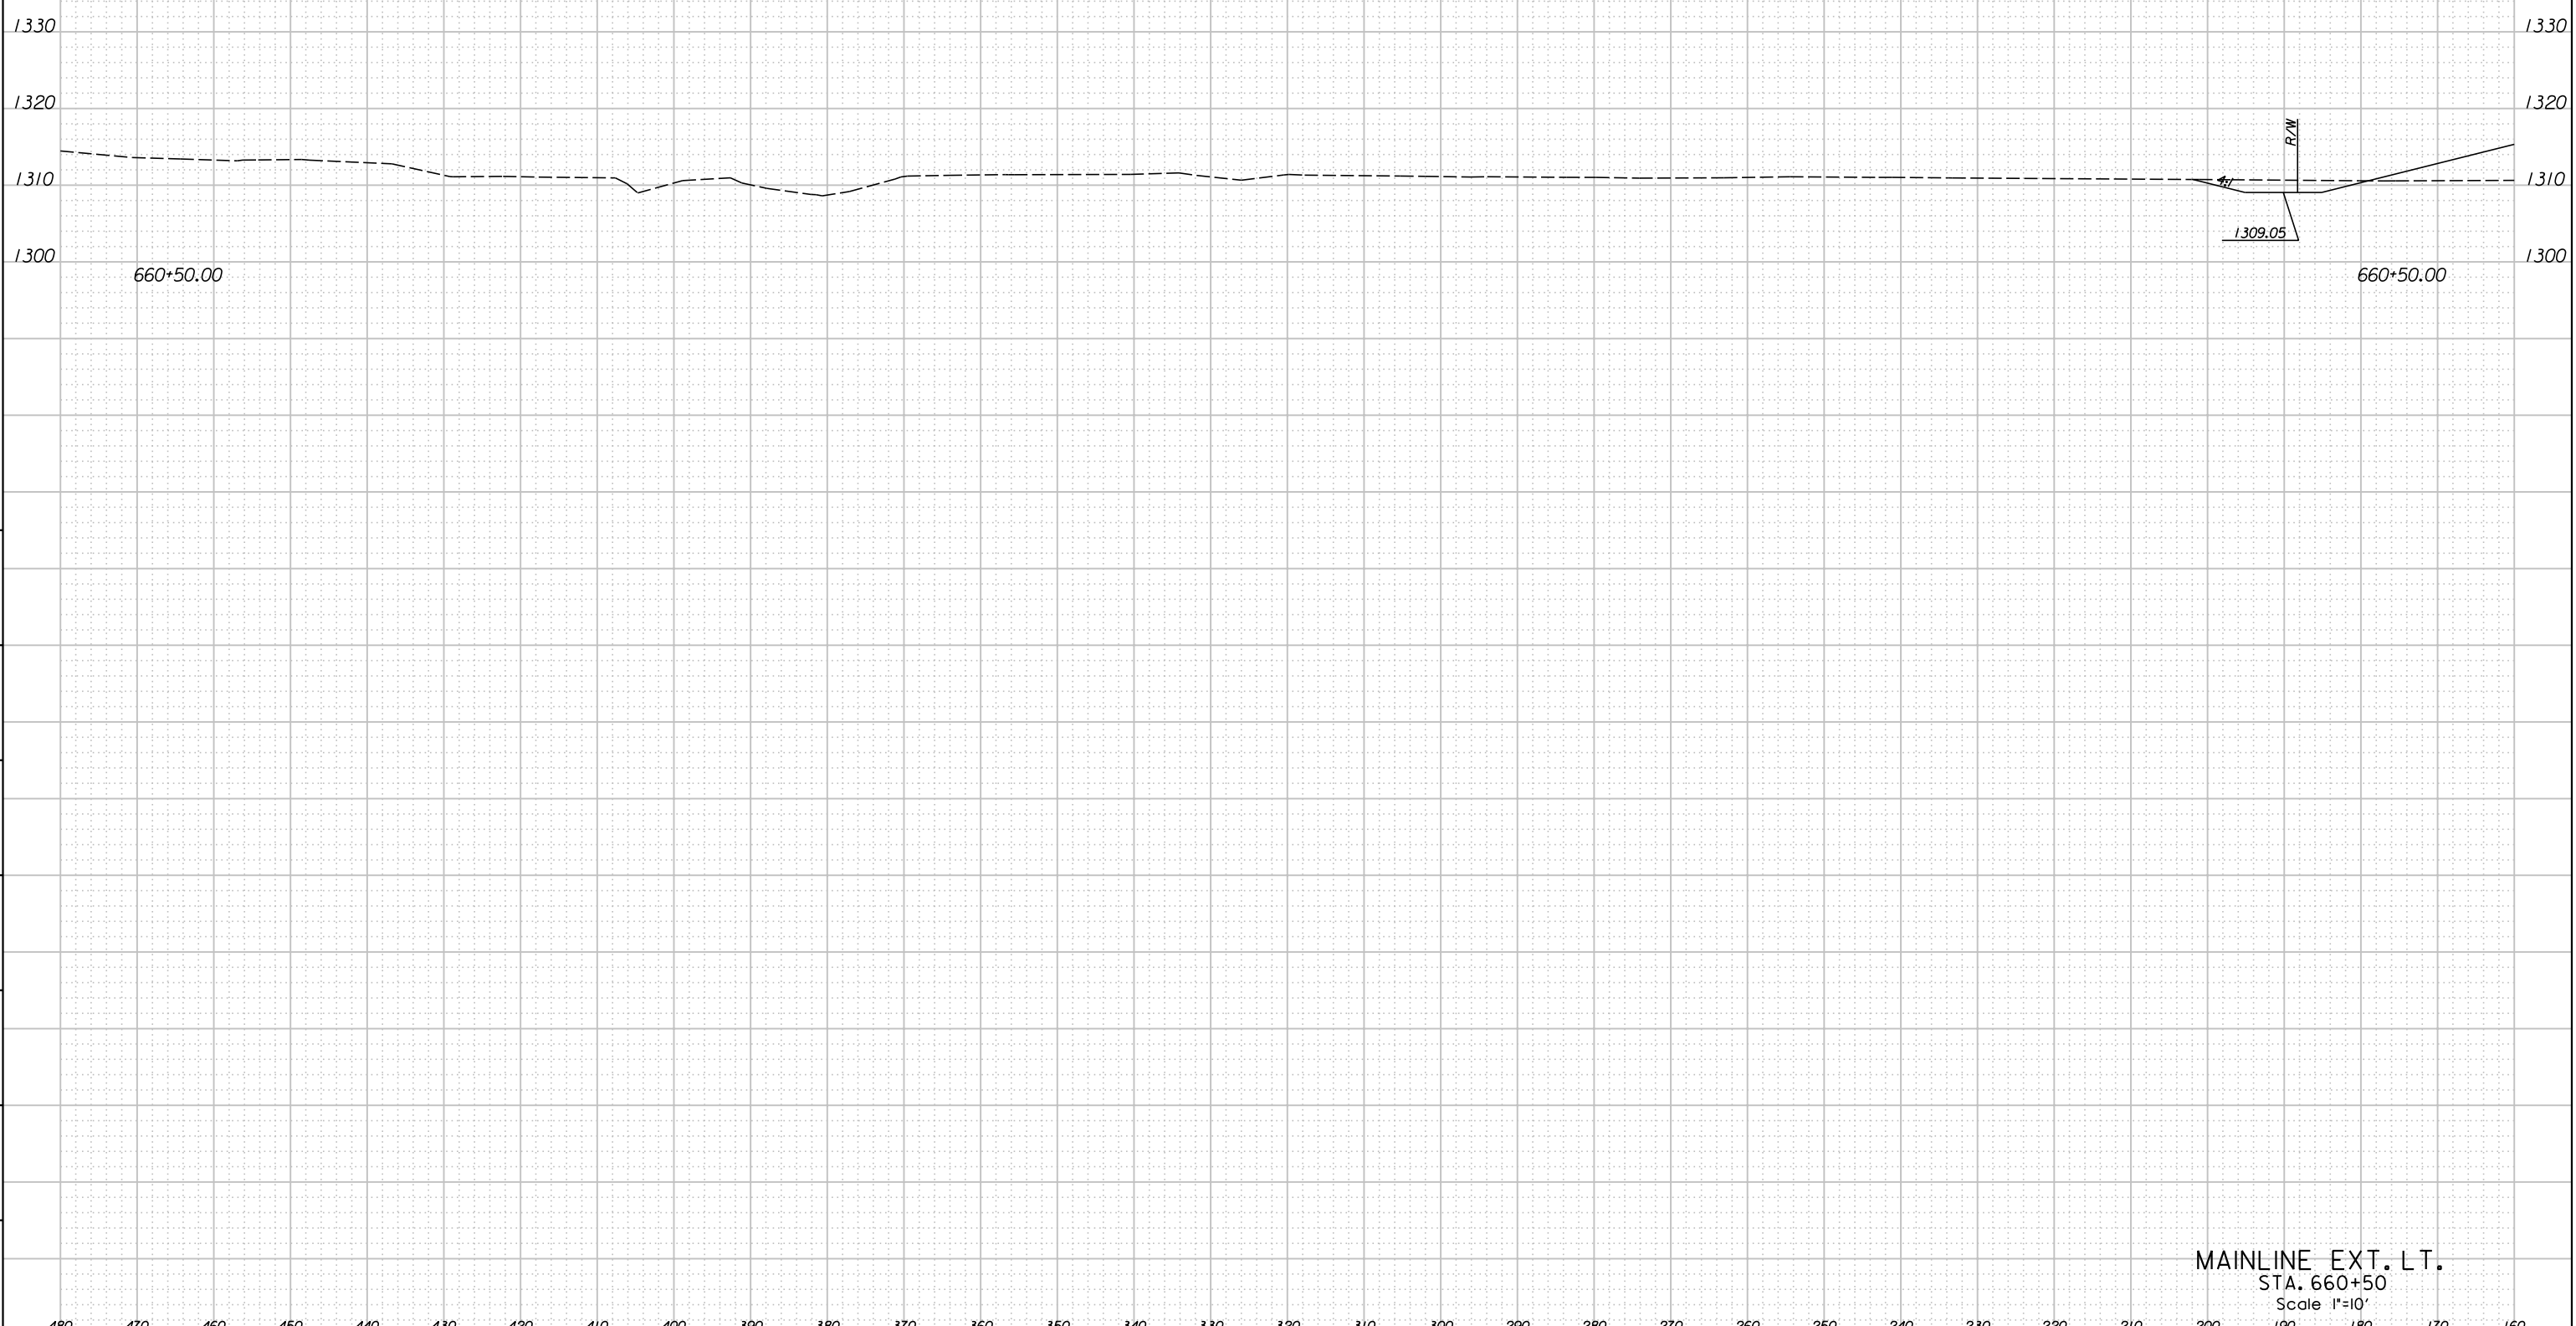

660+50.00

660+50.00

MAINLINE EXT. LT.
STA. 660+50
Scale 1"=10'

11:53:12 AM
2/9/2011
T:\35766A\Cadd\Sheets\Roadway\Xsect\EK2MLXSHLT.dgn
SURV. - PLOT CADD DES. - DR. - TR. - CKD. - APP.

480 470 460 