


11:53:15 AM
 2/9/2011
 T:\35766A\Cadd\Sheets\Roadway\Xsect\K2MLXSHL.T.dgn

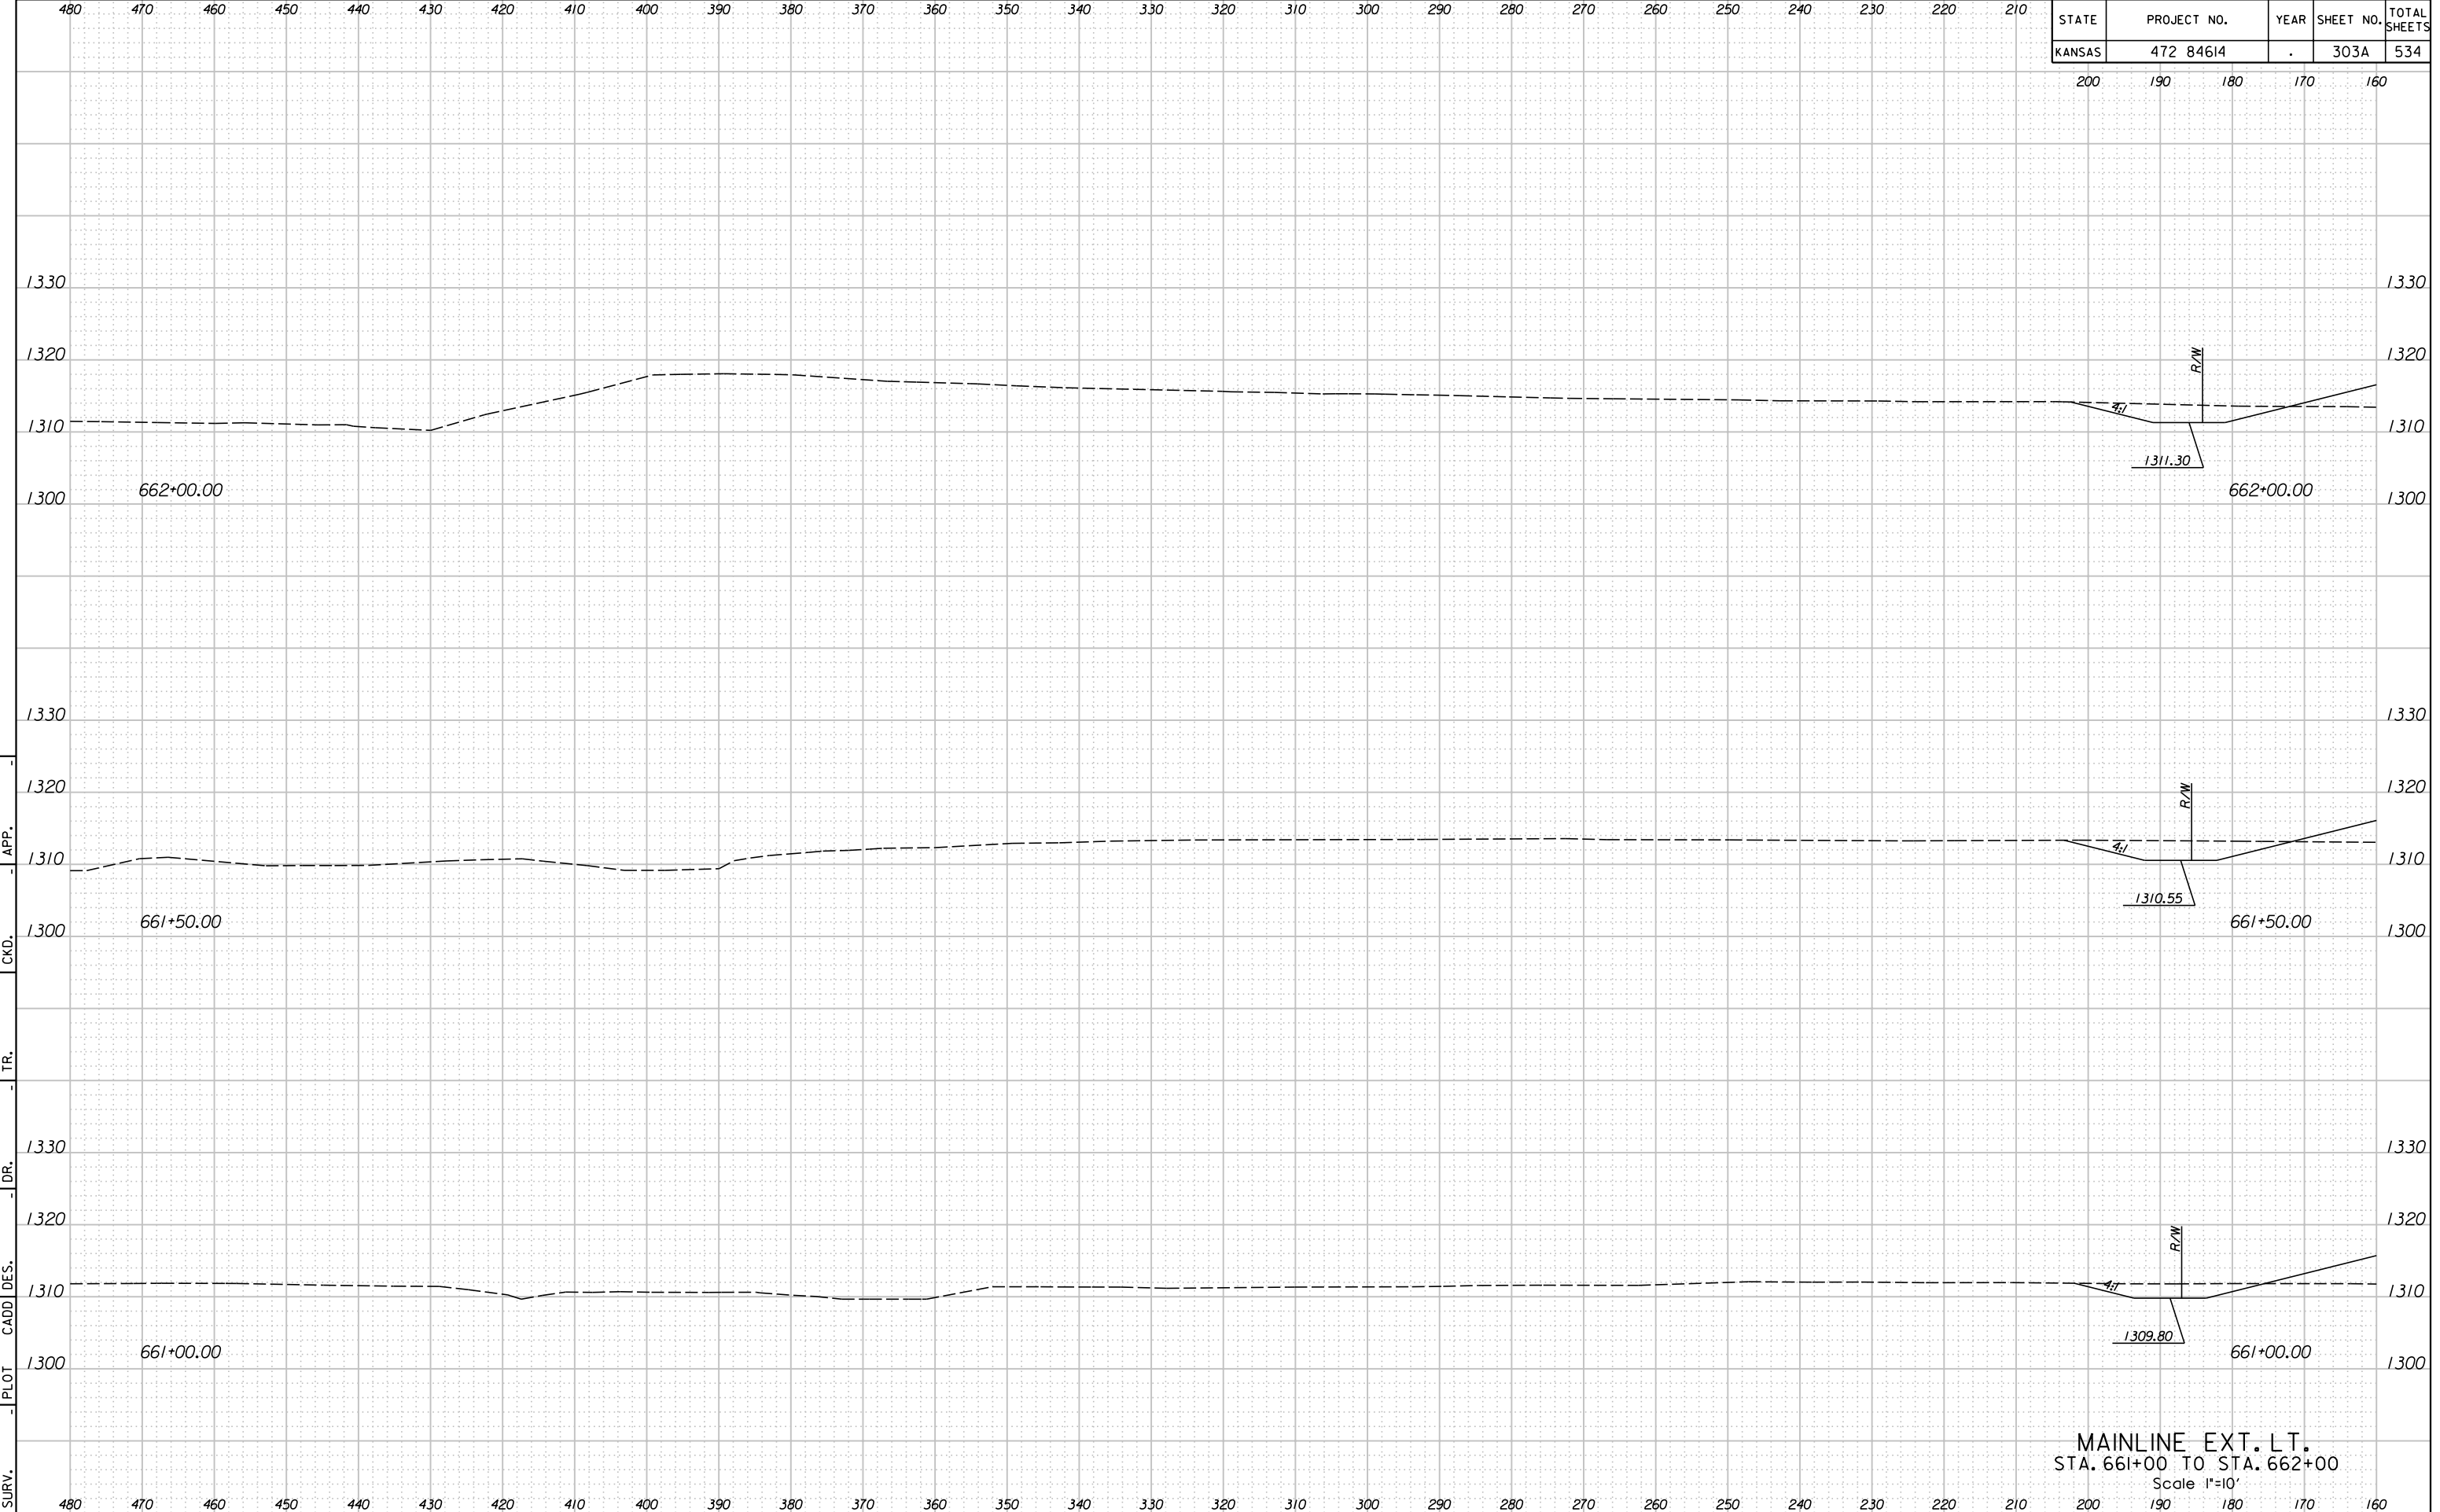

| STATE | PROJECT NO. | YEAR | SHEET NO. | TOTAL SHEETS |
|--------|-------------|------|-----------|--------------|
| KANSAS | 472 84614 | . | 303A | 534 |

200 190 180 170 160

MAINLINE EXT. LT.
 STA. 661+00 TO STA. 662+00
 Scale 1"=10'