


11:51:22 AM
2/9/2011
T:\35766A\Cadd\Sheets\Roadway\Xsect\K2MLXSHL.T.dgn

SURV. - PLOT CADD DES. - DR. - TR. - CKD. - APP.

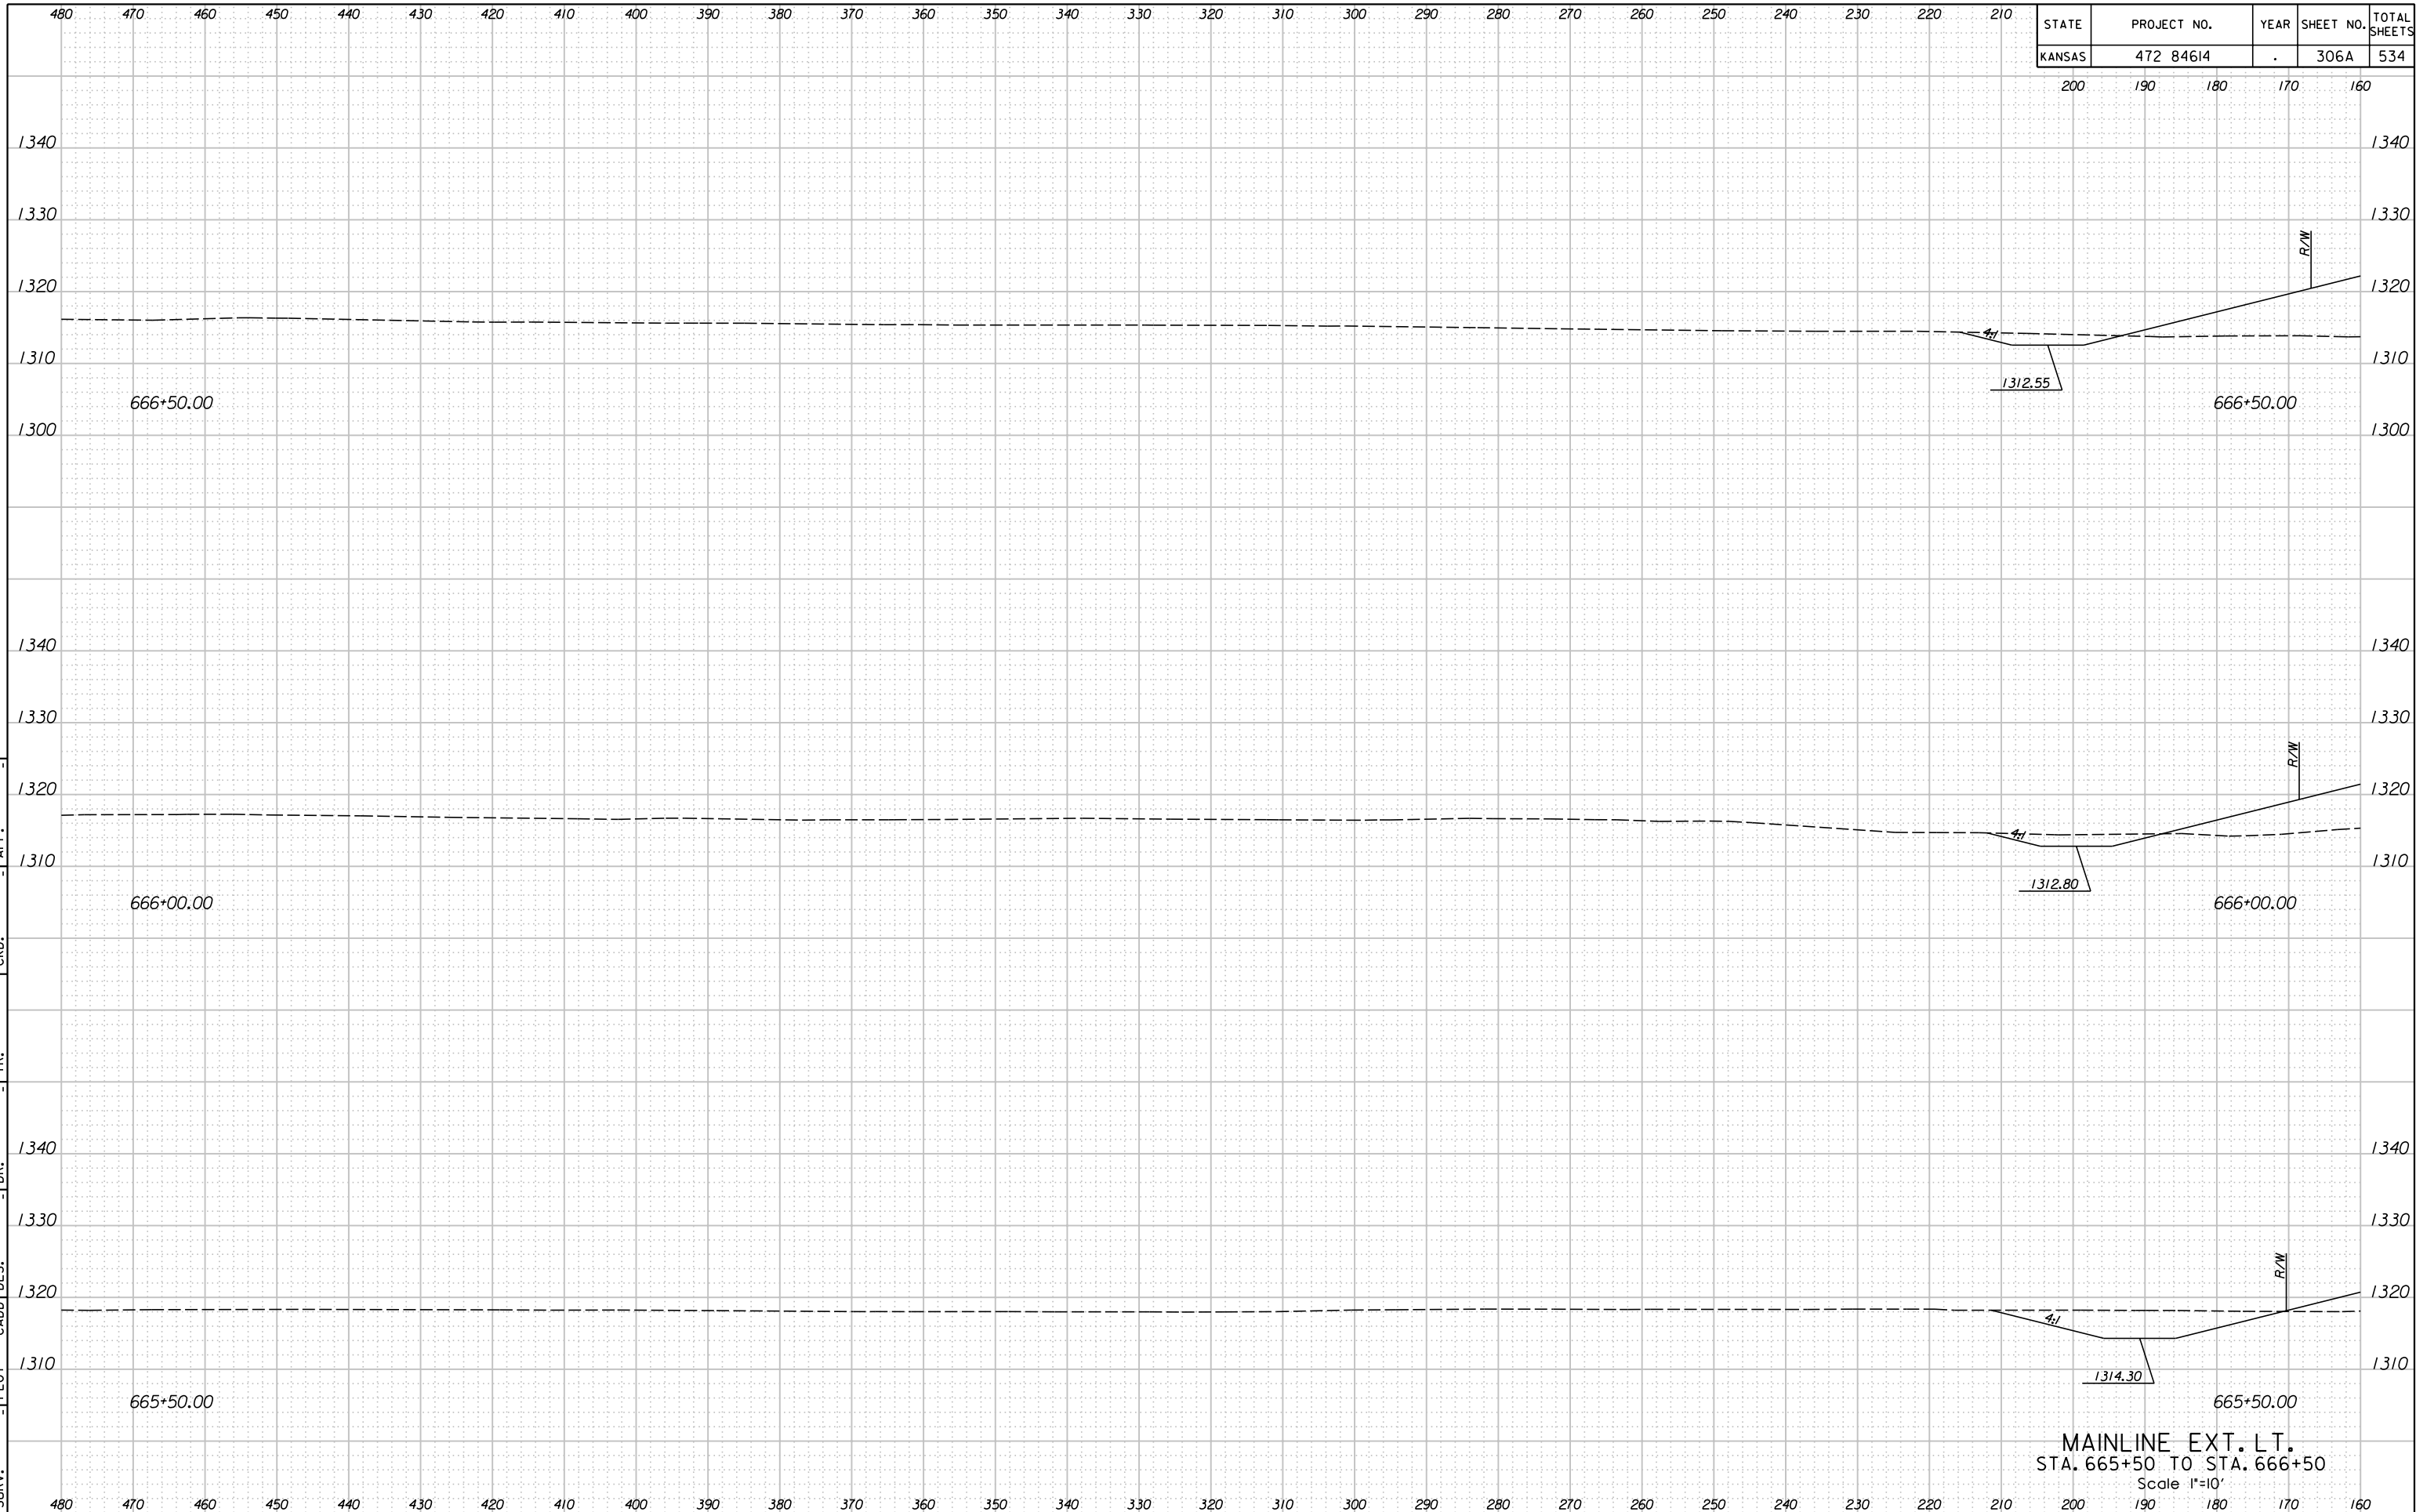

STATE	PROJECT NO.	YEAR	SHEET NO.	TOTAL SHEETS
KANSAS	472 84614	.	306A	534

MAINLINE EXT. LT.
STA. 665+50 TO STA. 666+50
Scale 1"=10'