


11:24:59 AM
2/9/2011
T:\35766A\Cadd\Sheets\Roadway\Xsect\EK2MLXSH.dgn

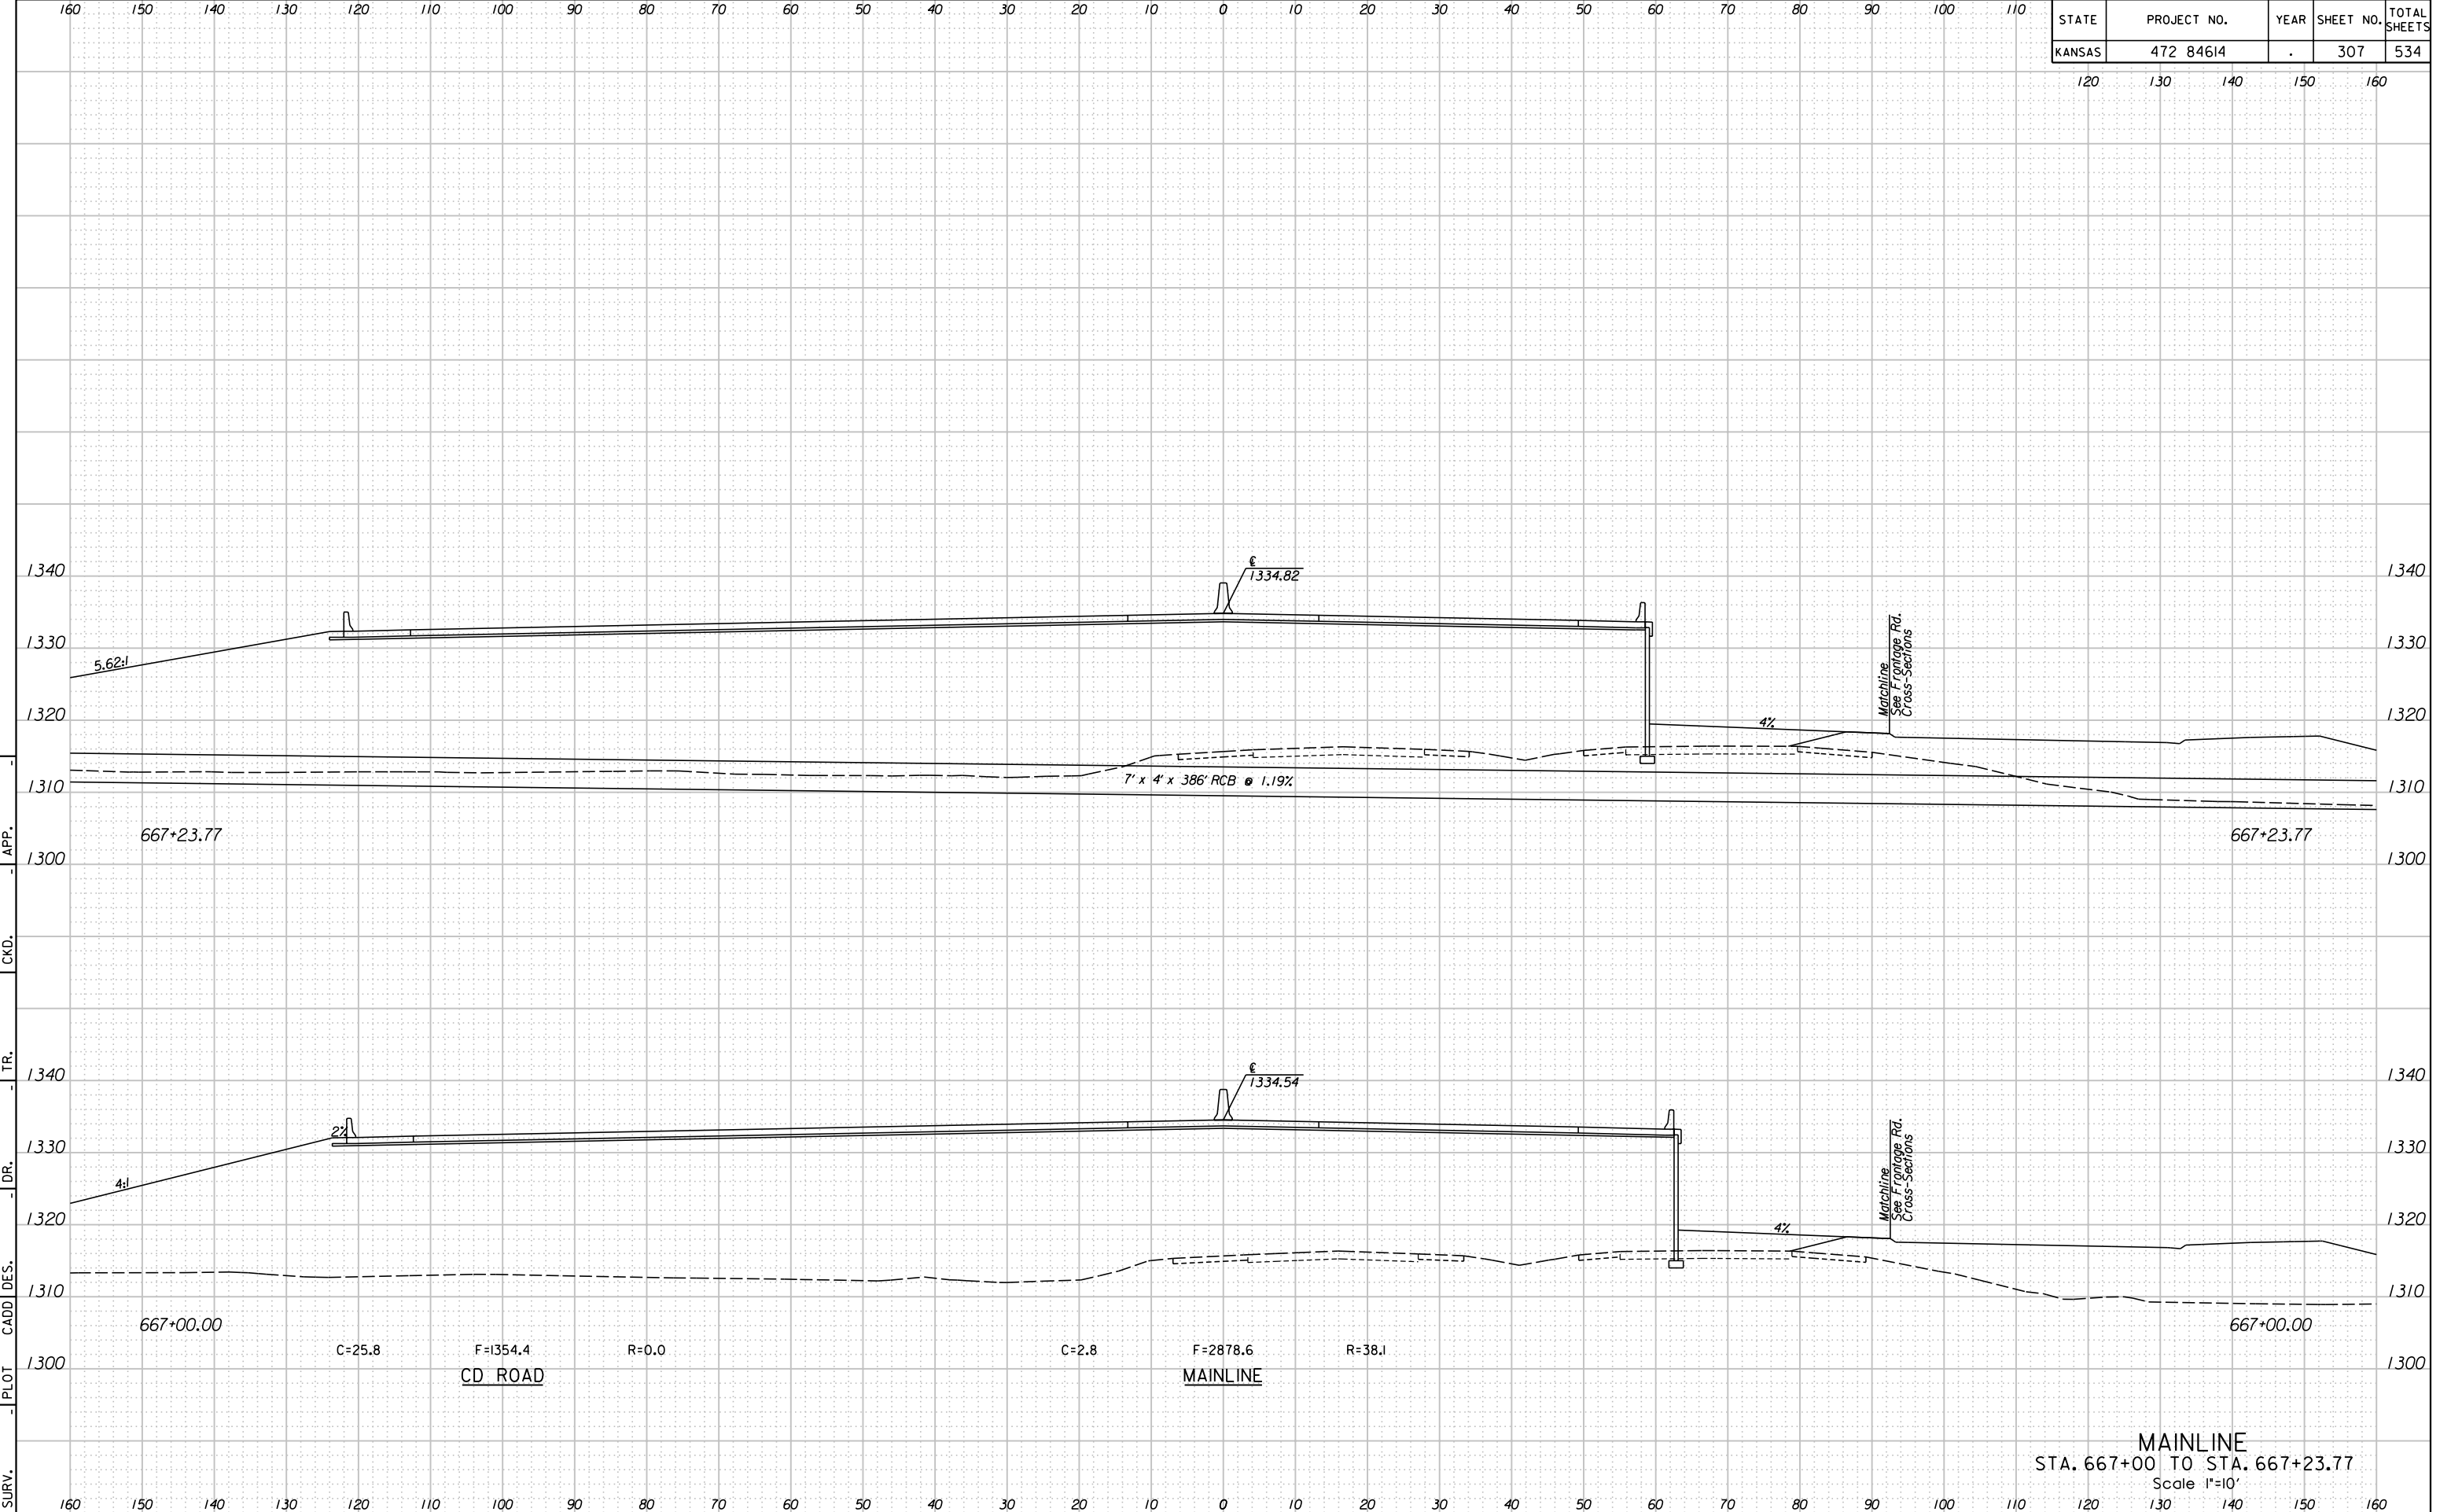

STATE	PROJECT NO.	YEAR	SHEET NO.	TOTAL SHEETS
KANSAS	472 84614	.	307	534

SURV. - PLOT CADD DES. - DR. - TR. - CKD. - APP.

MAINLINE
 STA. 667+00 TO STA. 667+23.77
 Scale 1"=10'