


11:25:35 AM  
 2/9/2011  
 T:\35766A\Cadd\Sheets\Roadway\Xsect\EK2MLXSH.dgn

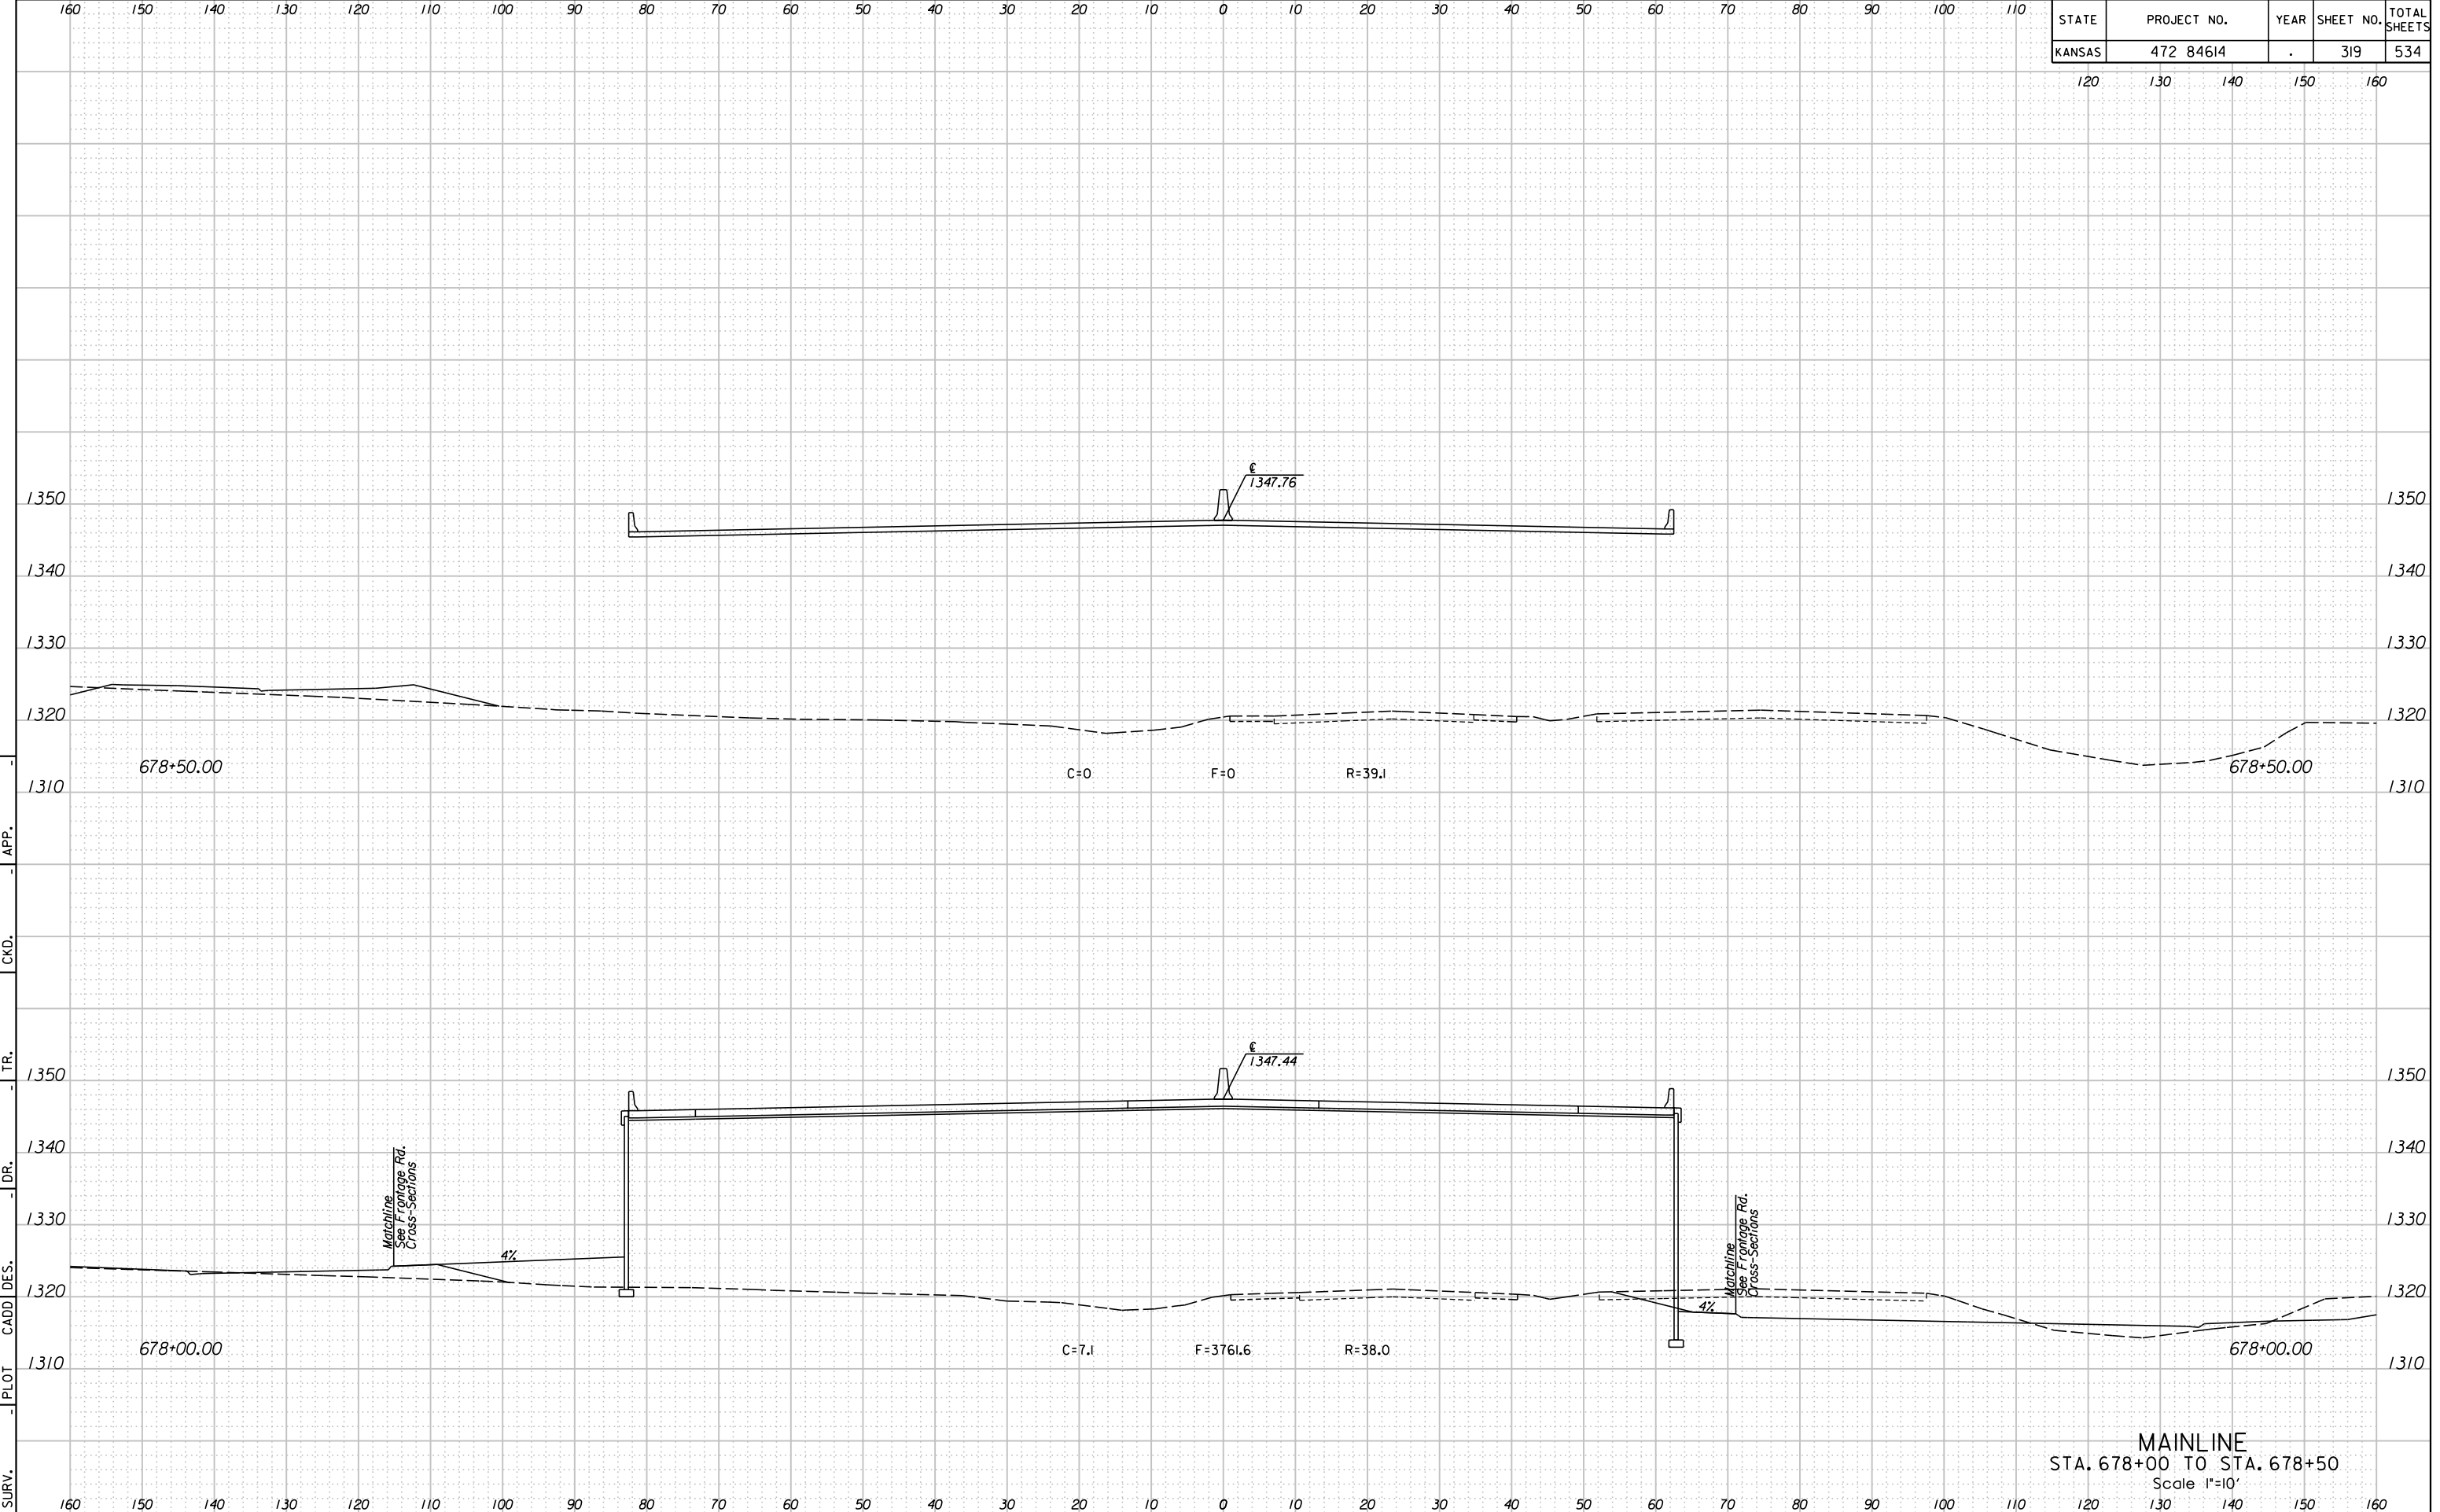

MAINLINE  
 STA. 678+00 TO STA. 678+50  
 Scale 1"=10'