


11:25:38 AM
2/9/2011
T:\35766A\Cadd\Sheets\Roadway\Xsect\EK2MLXSH.dgn

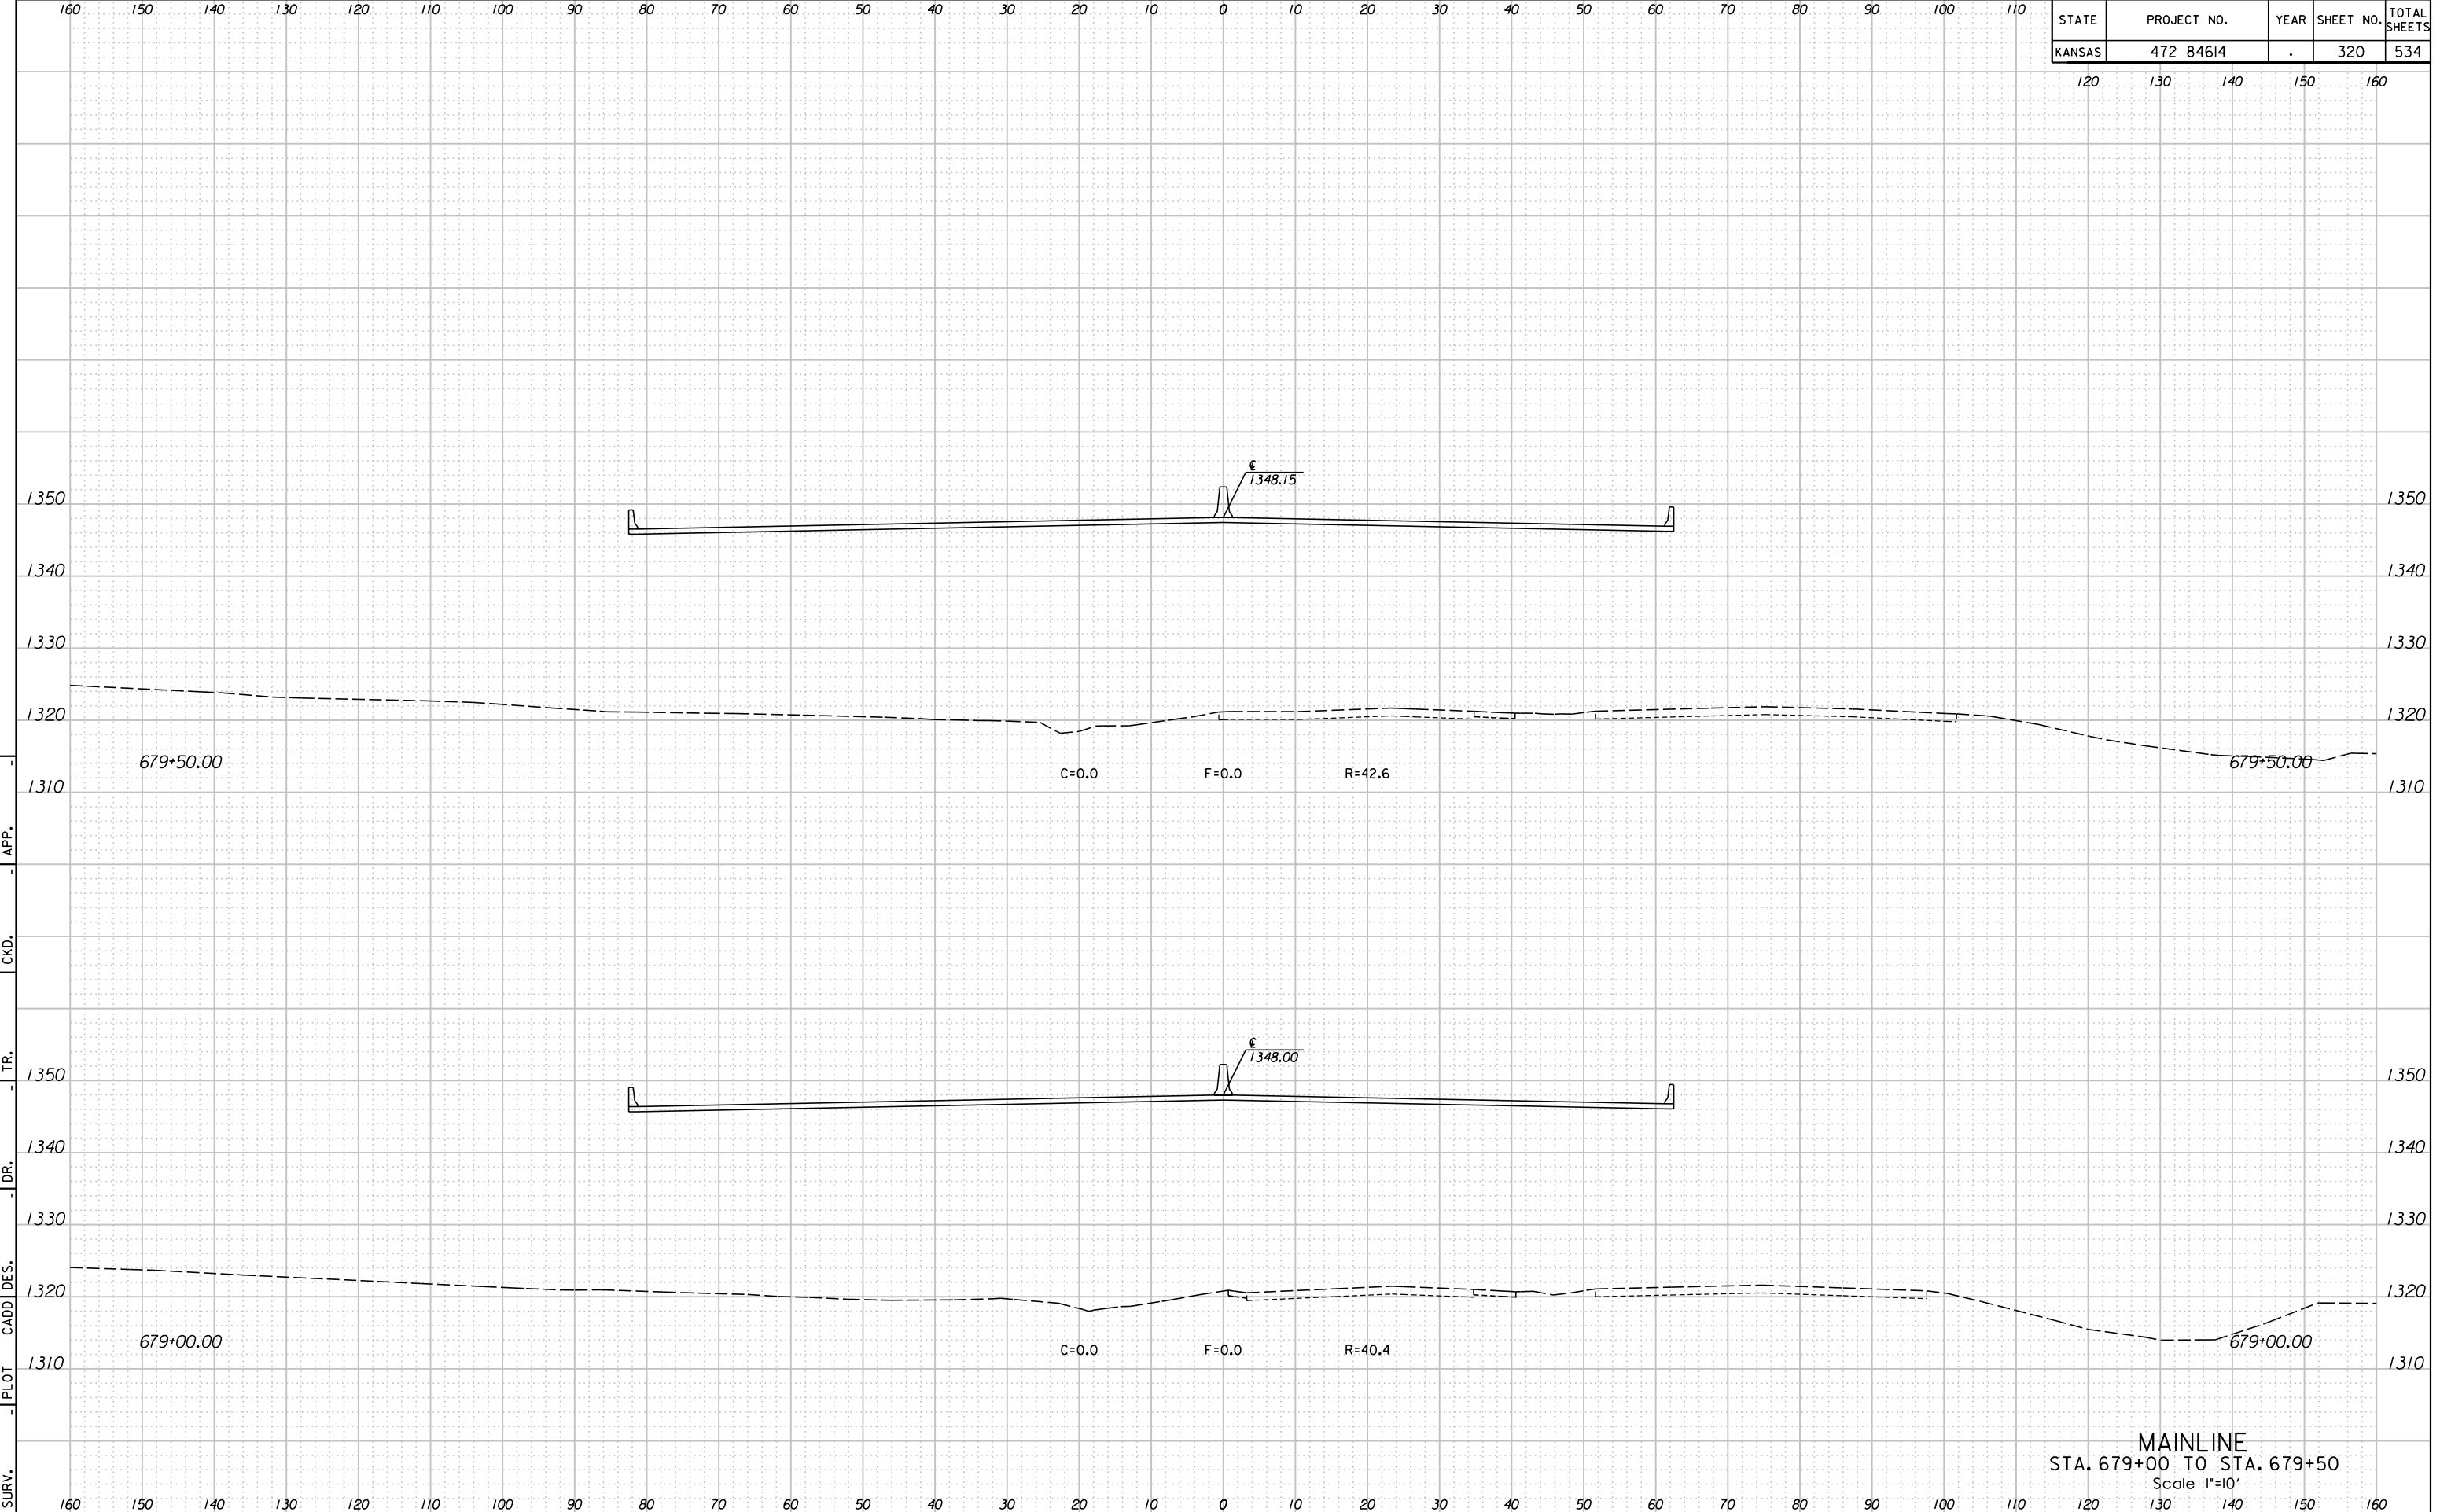

STATE	PROJECT NO.	YEAR	SHEET NO.	TOTAL SHEETS
KANSAS	472 84614	.	320	534

120 130 140 150 160

MAINLINE
STA. 679+00 TO STA. 679+50
Scale 1"=10'