


11:25:49 AM
 2/9/2011
 T:\35766A\Cadd\Sheets\Roadway\Xsect\EK2MLXSH.dgn

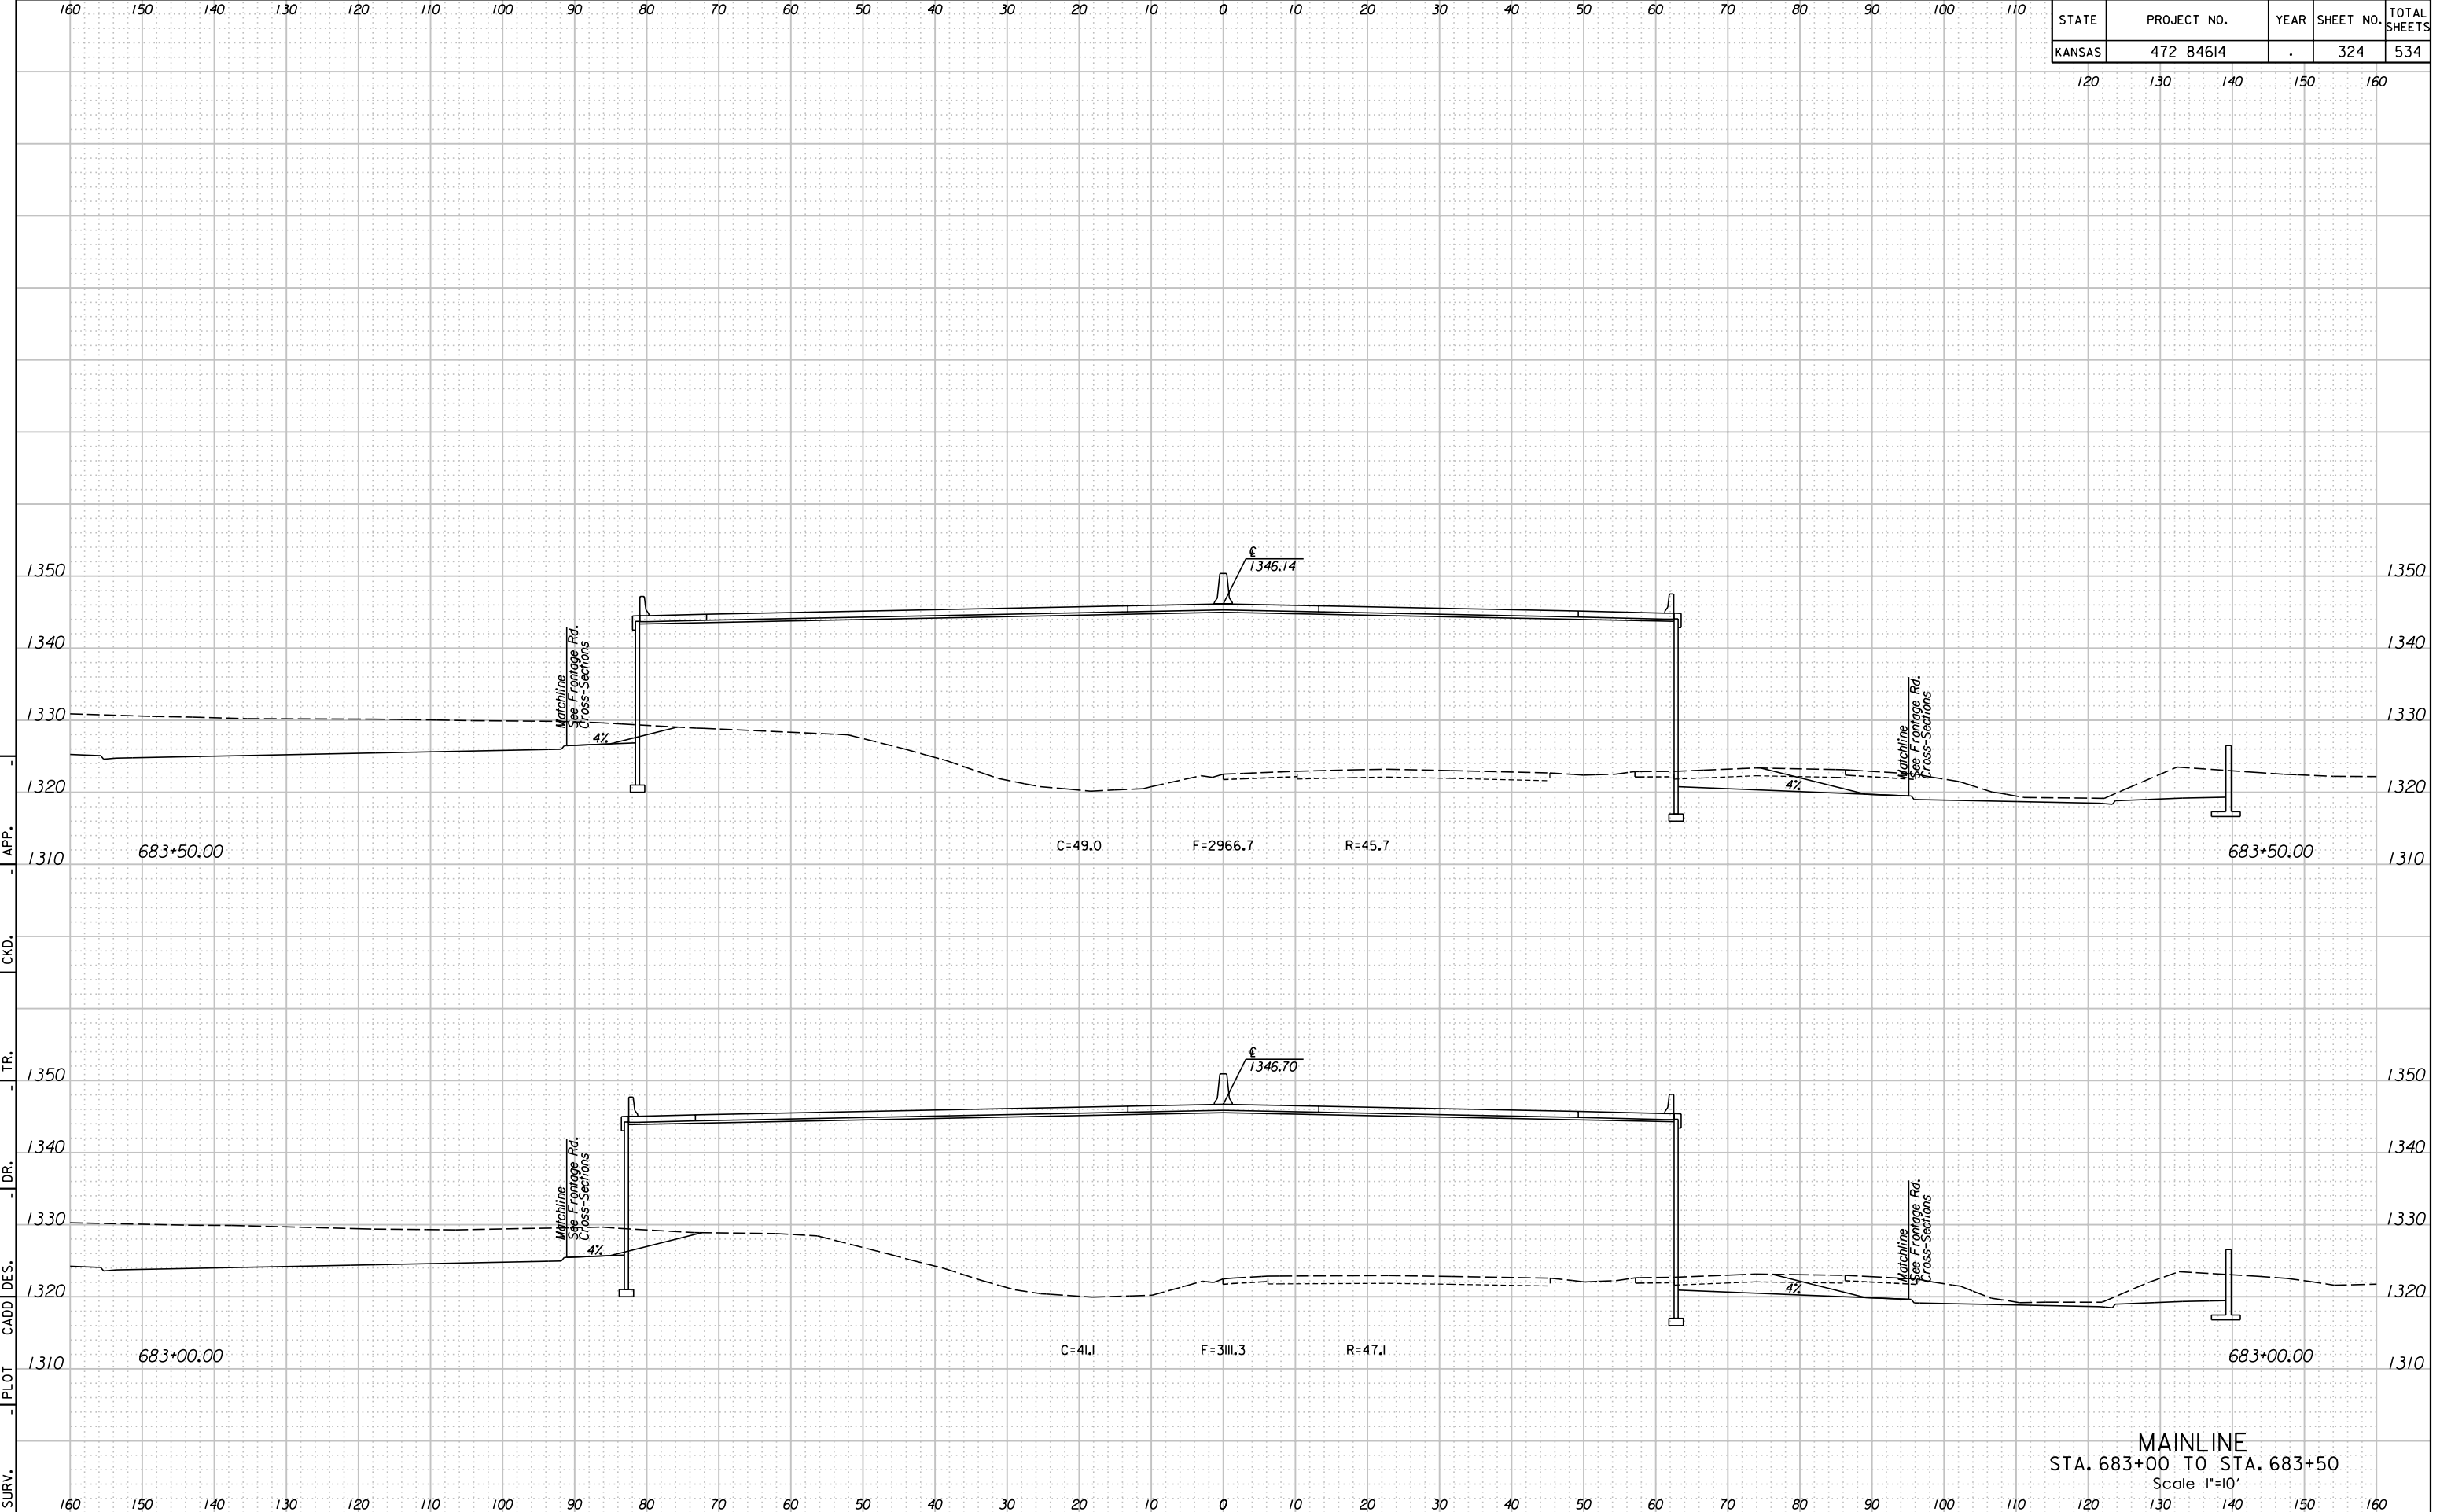

STATE	PROJECT NO.	YEAR	SHEET NO.	TOTAL SHEETS
KANSAS	472 84614	.	324	534

120 130 140 150 160

SURV. - PLOT
 CADD DES. - DR.
 TR. - TR.
 CKD. - CKD.
 APP. - APP.

MAINLINE
 STA. 683+00 TO STA. 683+50
 Scale 1"=10'