


160 170 180 190 200 210 220 230 240 250 260 270 280 290 300 310 320 330 340 350 360 370 380 390 400 410 420 430

| STATE | PROJECT NO. | YEAR | SHEET NO. | TOTAL SHEETS |
|--------|-------------|------|-----------|--------------|
| KANSAS | 472 84614 | . | 328B | 534 |

440 450 460 470 480

11:2:33 AM
2/9/2011
T:\35766A\Cadd\Sheets\Roadway\Xsect\K2MLXSHRT.dgn
SURV. - PLOT CADD DES. - DR. - TR. - CKD. - APP.

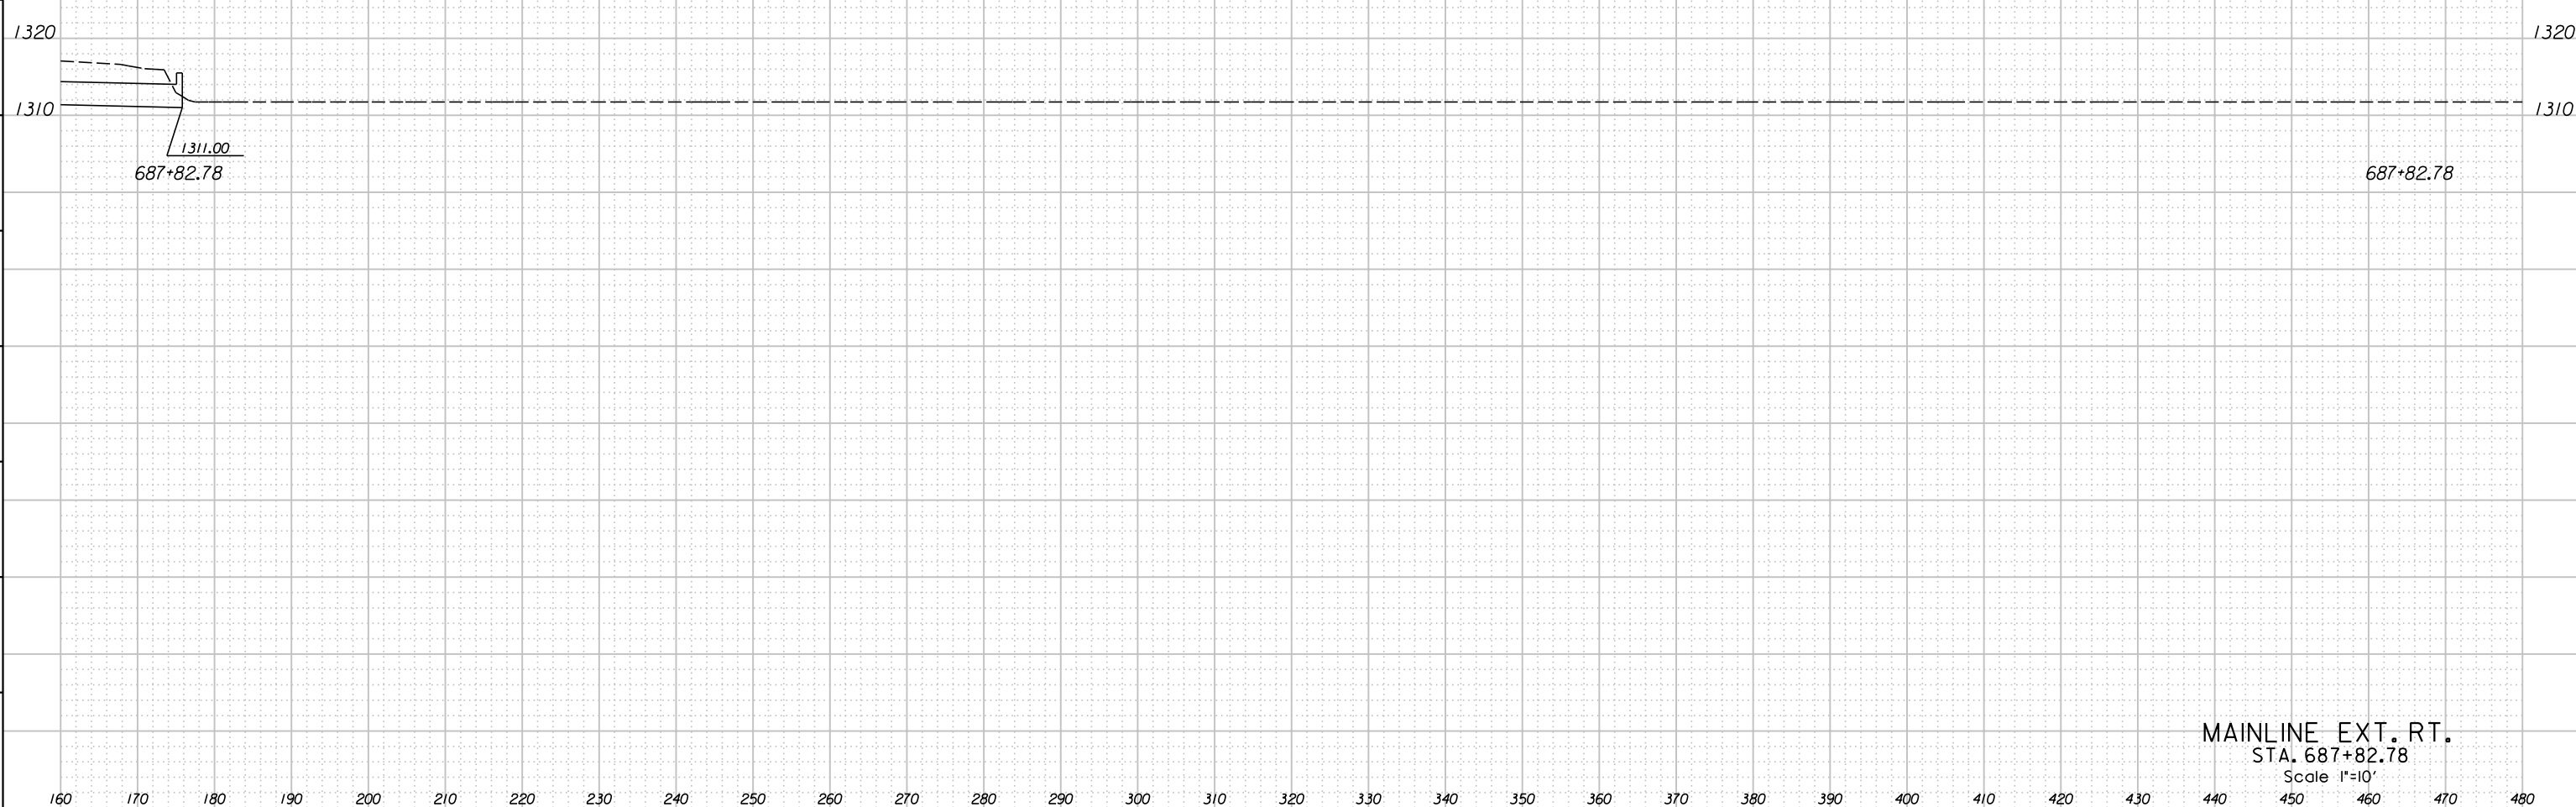

1320
1310
1311.00
687+82.78

1320
1310
687+82.78

MAINLINE EXT. RT.
STA. 687+82.78
Scale 1"=10'

160 170 180 