


STATE	PROJECT NO.	YEAR	SHEET NO.	TOTAL SHEETS
KANSAS	472 84614	.	339	534

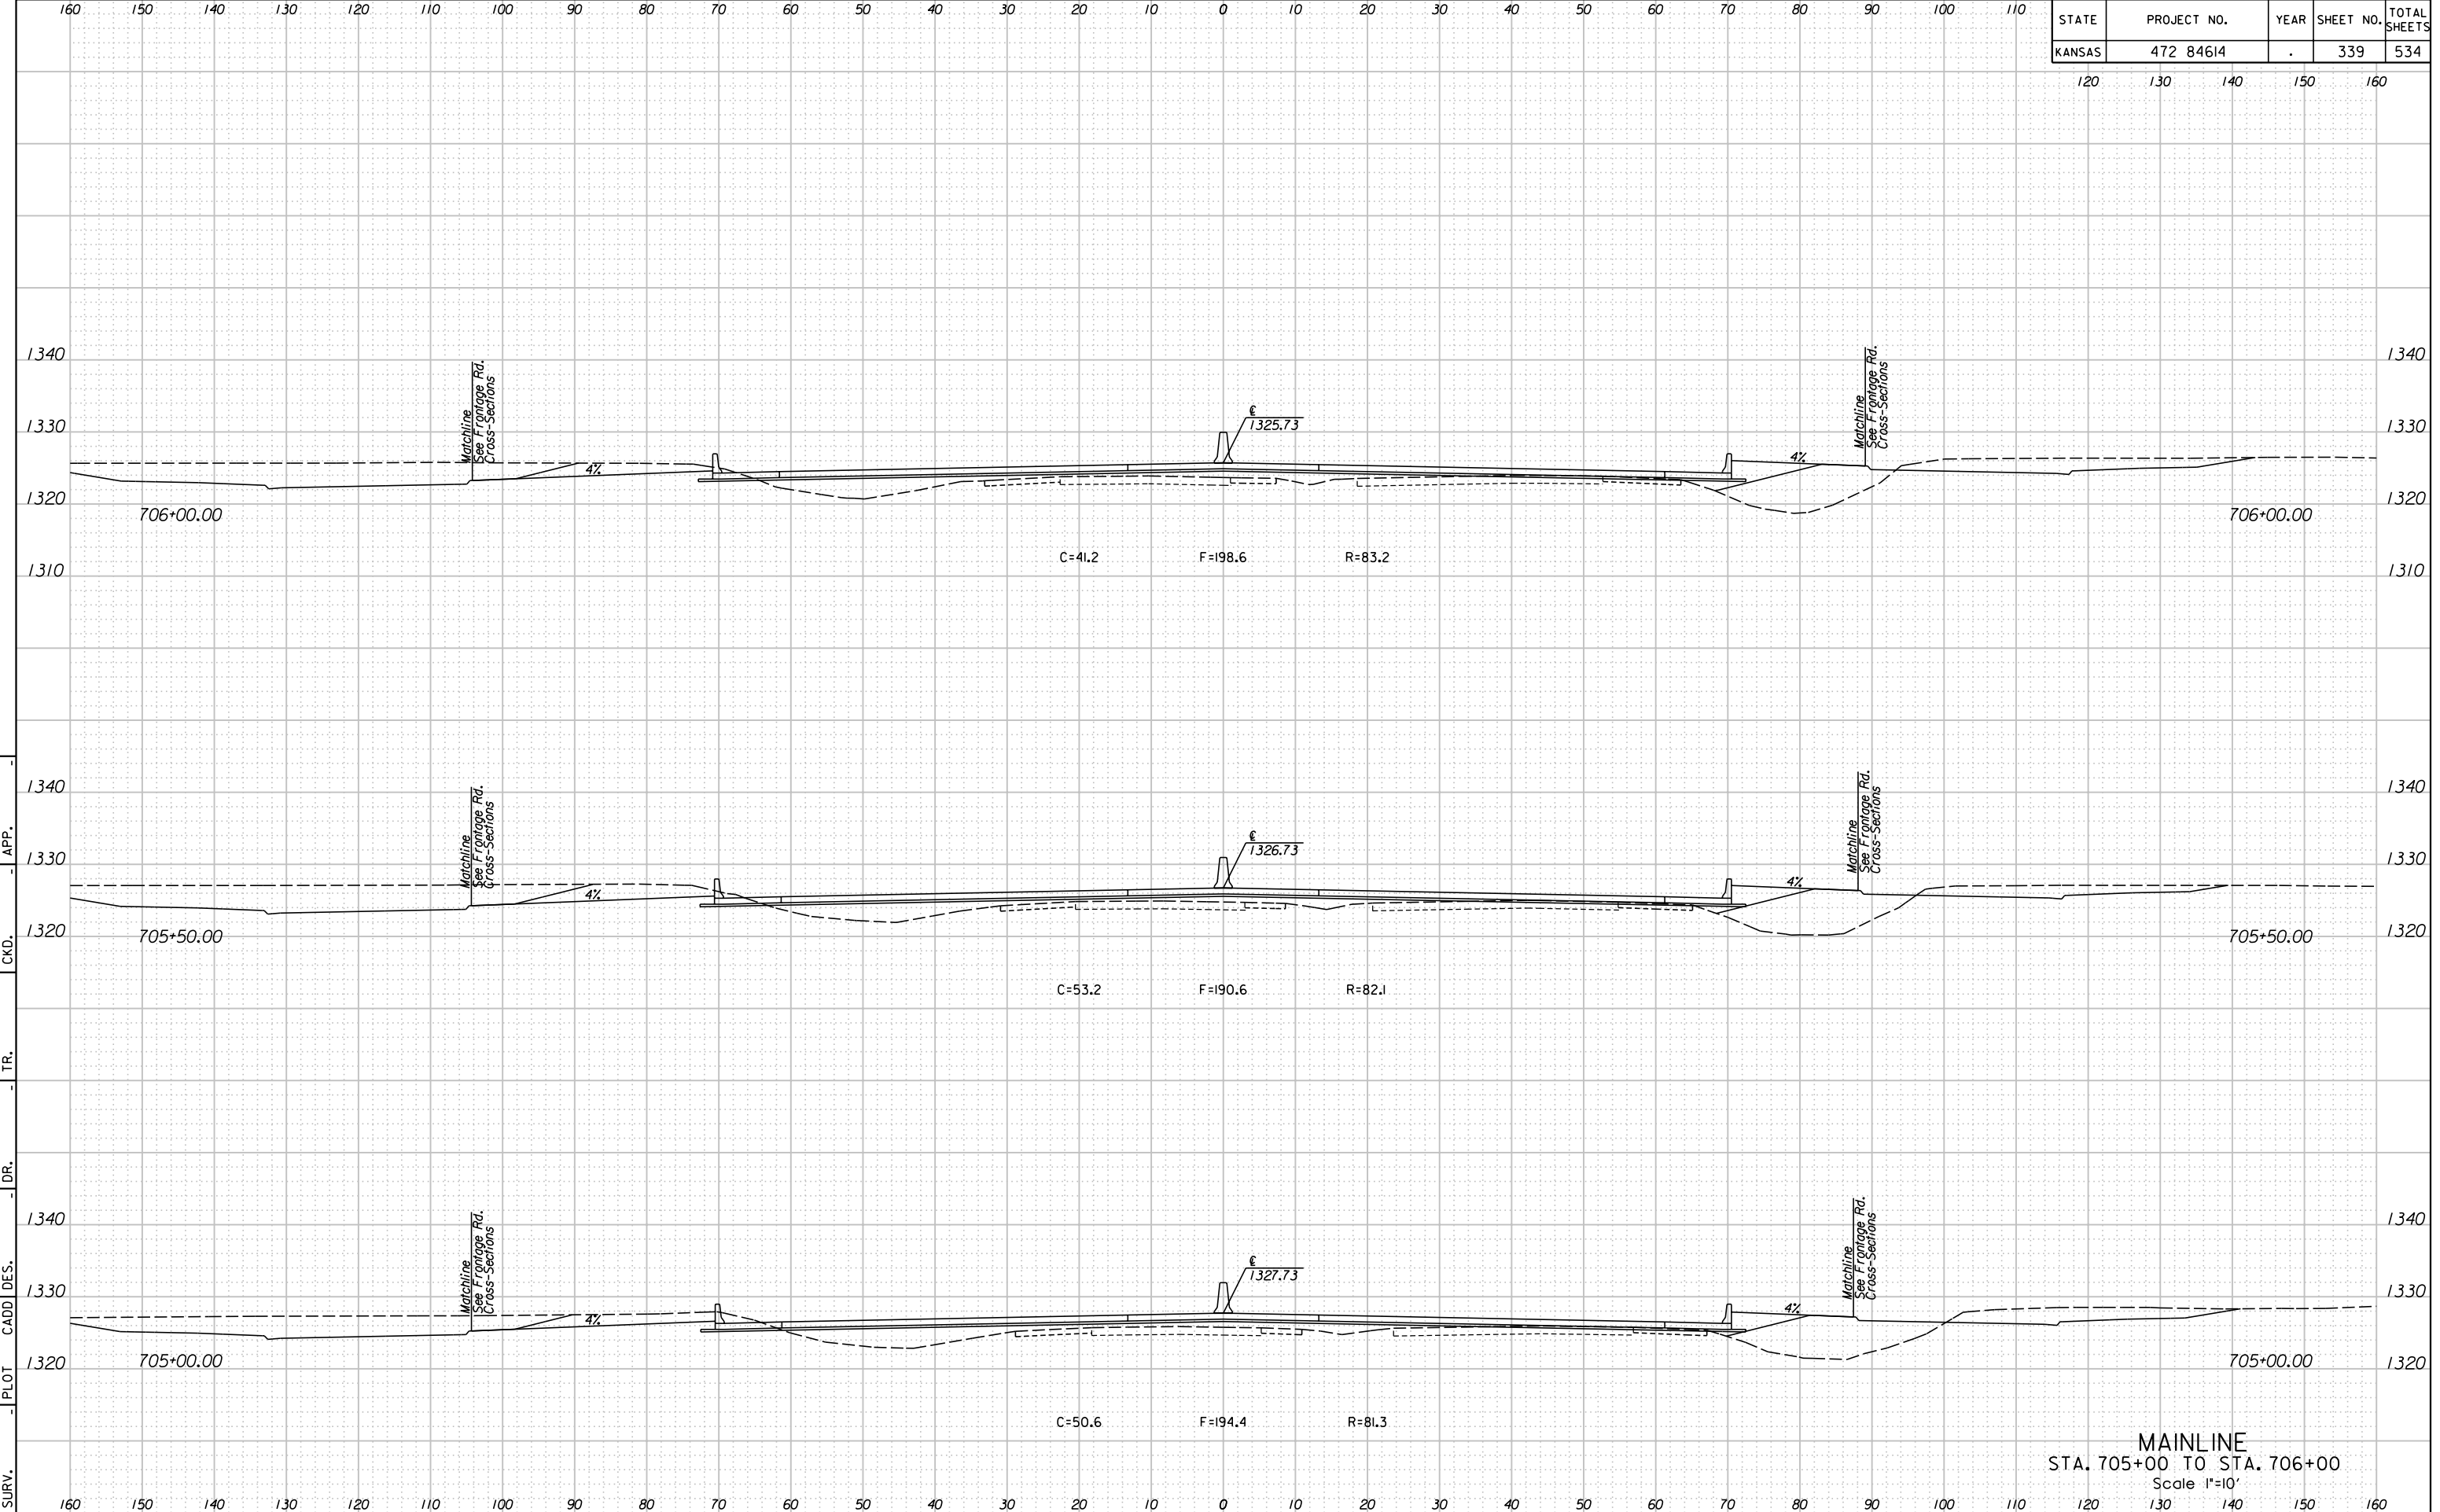

11:26:30 AM  
 2/9/2011  
 T:\35766A\Cadd\Sheets\Roadway\Xsect\EK2MLXSH.dgn  
 SURV. - PLOT CADD DES. - DR. - TR. - CKD. - APP.

MAINLINE  
 STA. 705+00 TO STA. 706+00  
 Scale 1"=10'