


STATE	PROJECT NO.	YEAR	SHEET NO.	TOTAL SHEETS
KANSAS	472 84614	.	341	534

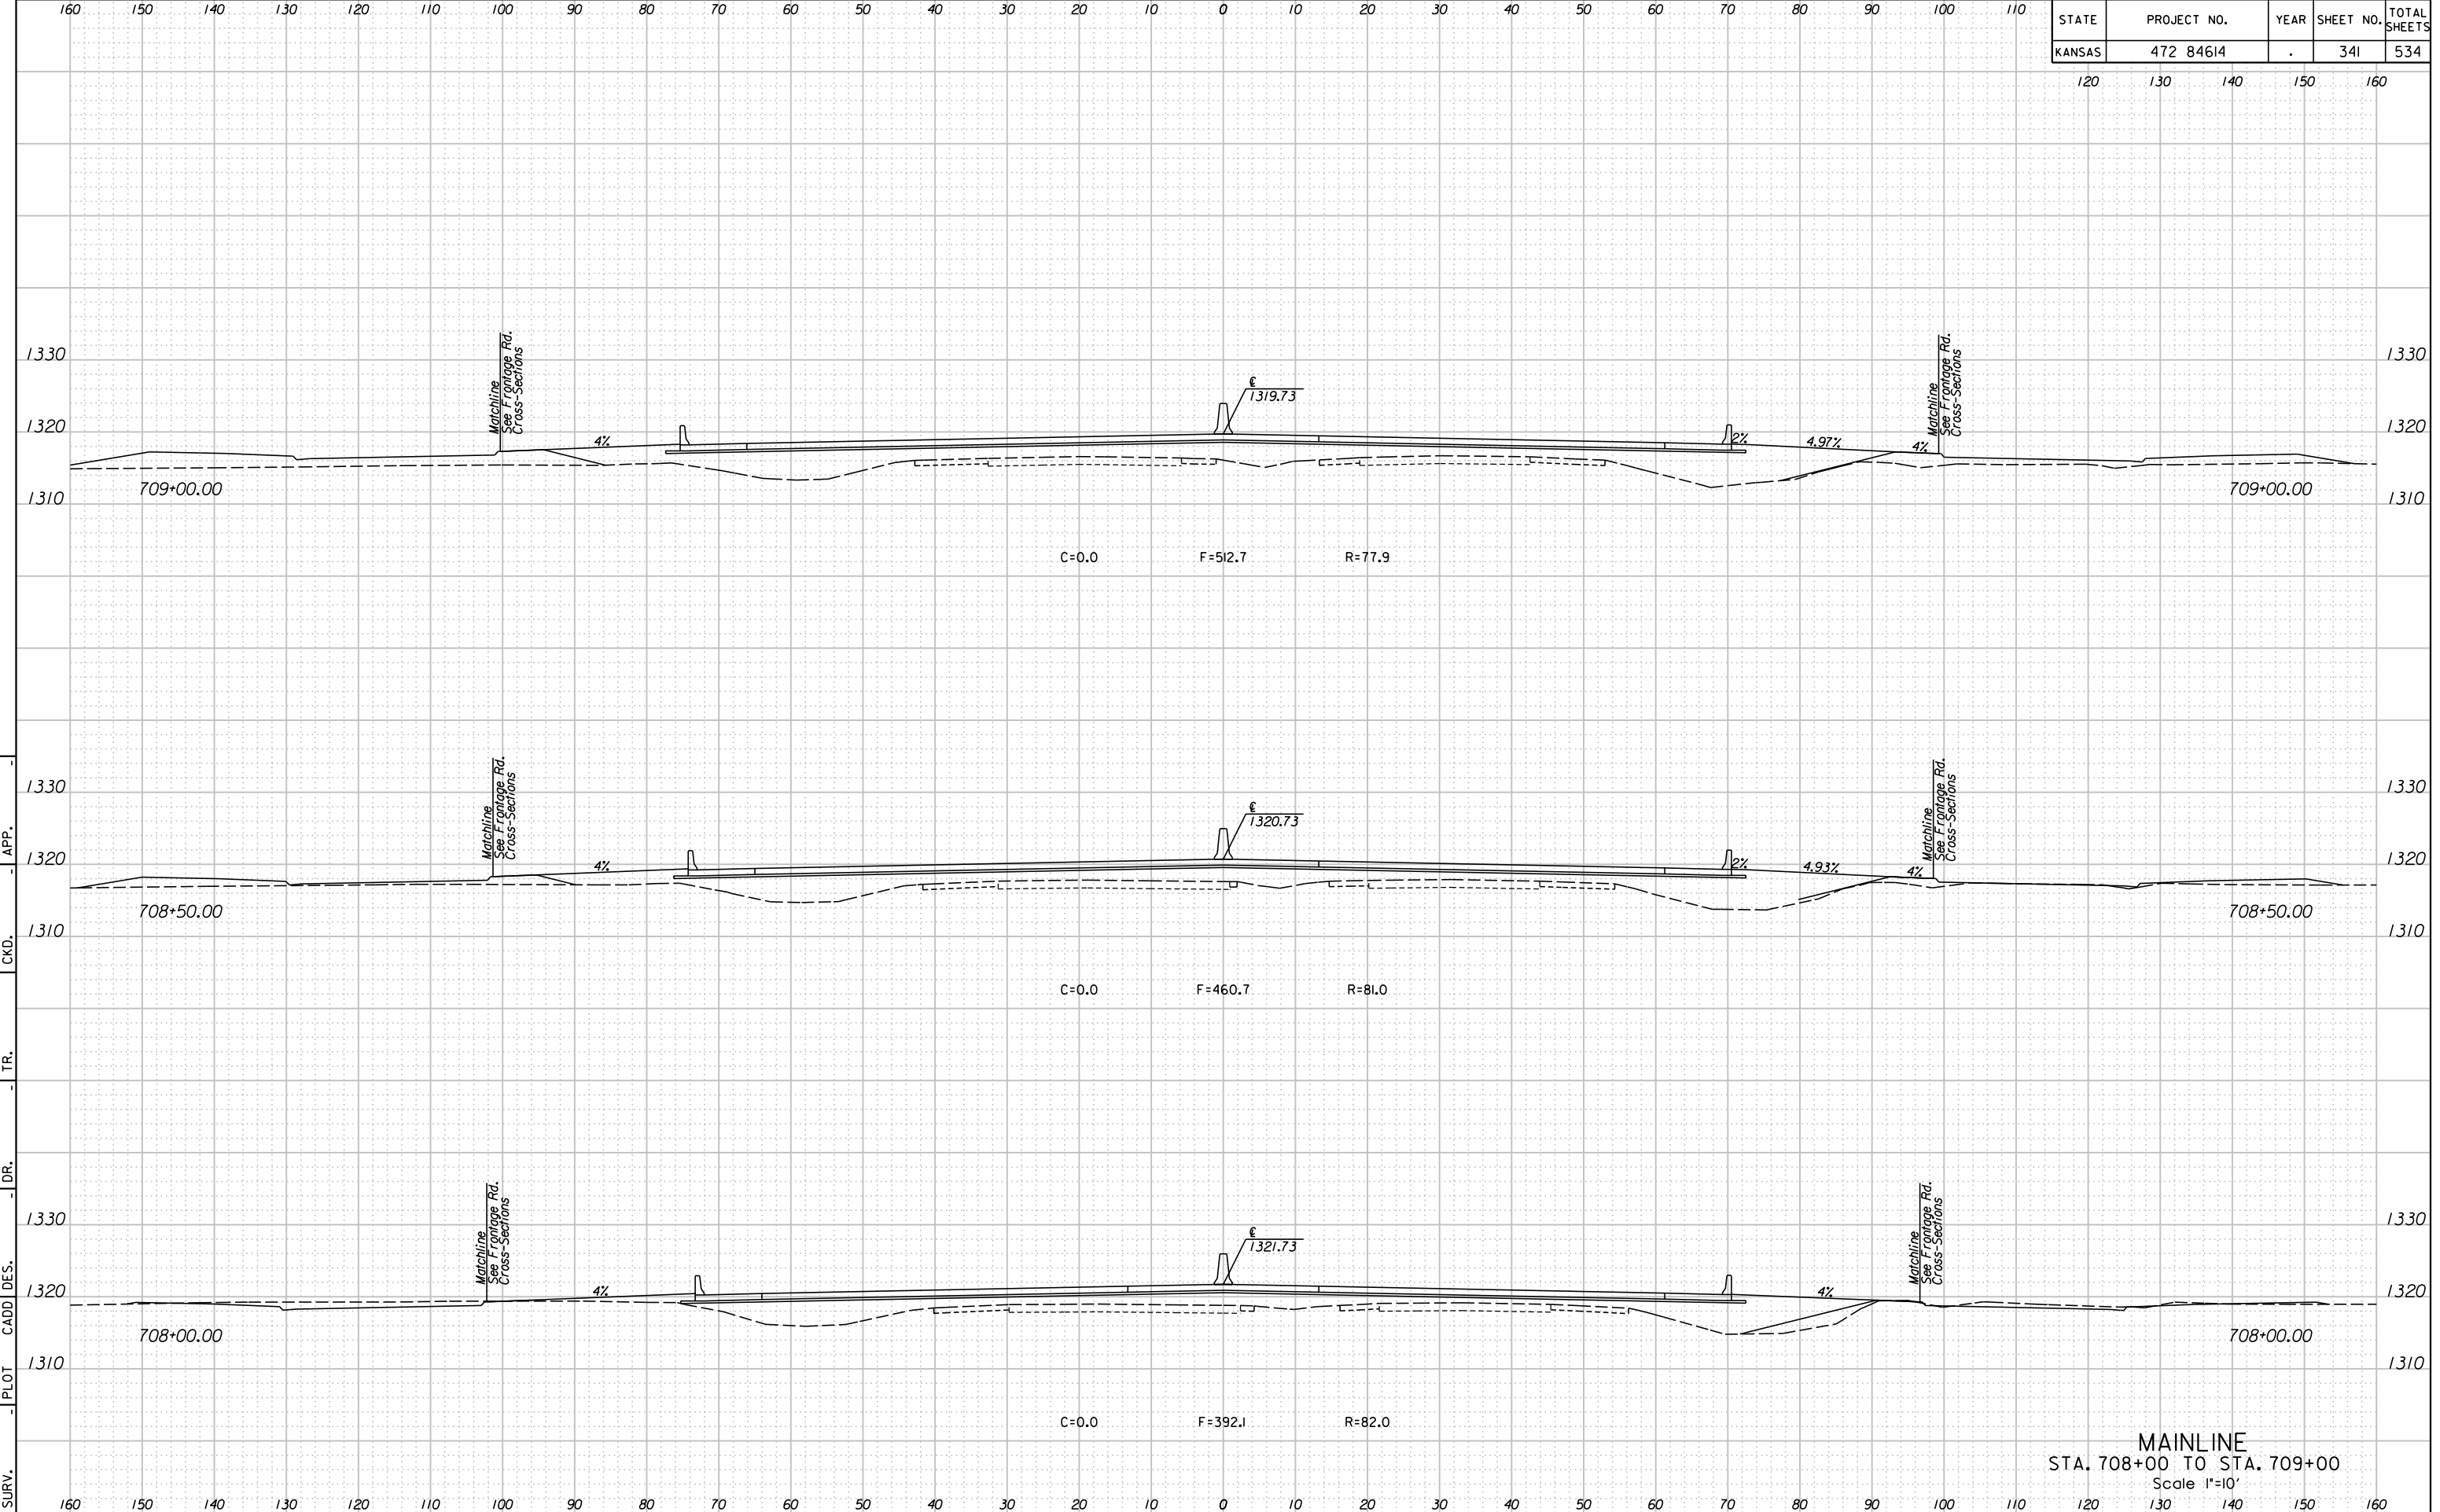

2/9/2011 11:26:35 AM  
 T:\35766A\Cadd\Sheets\Roadway\Xsect\EK2MLXSH.dgn  
 SURV. - PLOT CADD DES. - DR. - TR. - CKD. - APP.

MAINLINE  
 STA. 708+00 TO STA. 709+00  
 Scale 1"=10'