


11:27:43 AM  
2/9/2011  
T:\35766A\Cadd\Sheets\Roadway\Xsect\EK2MLXSH.dgn

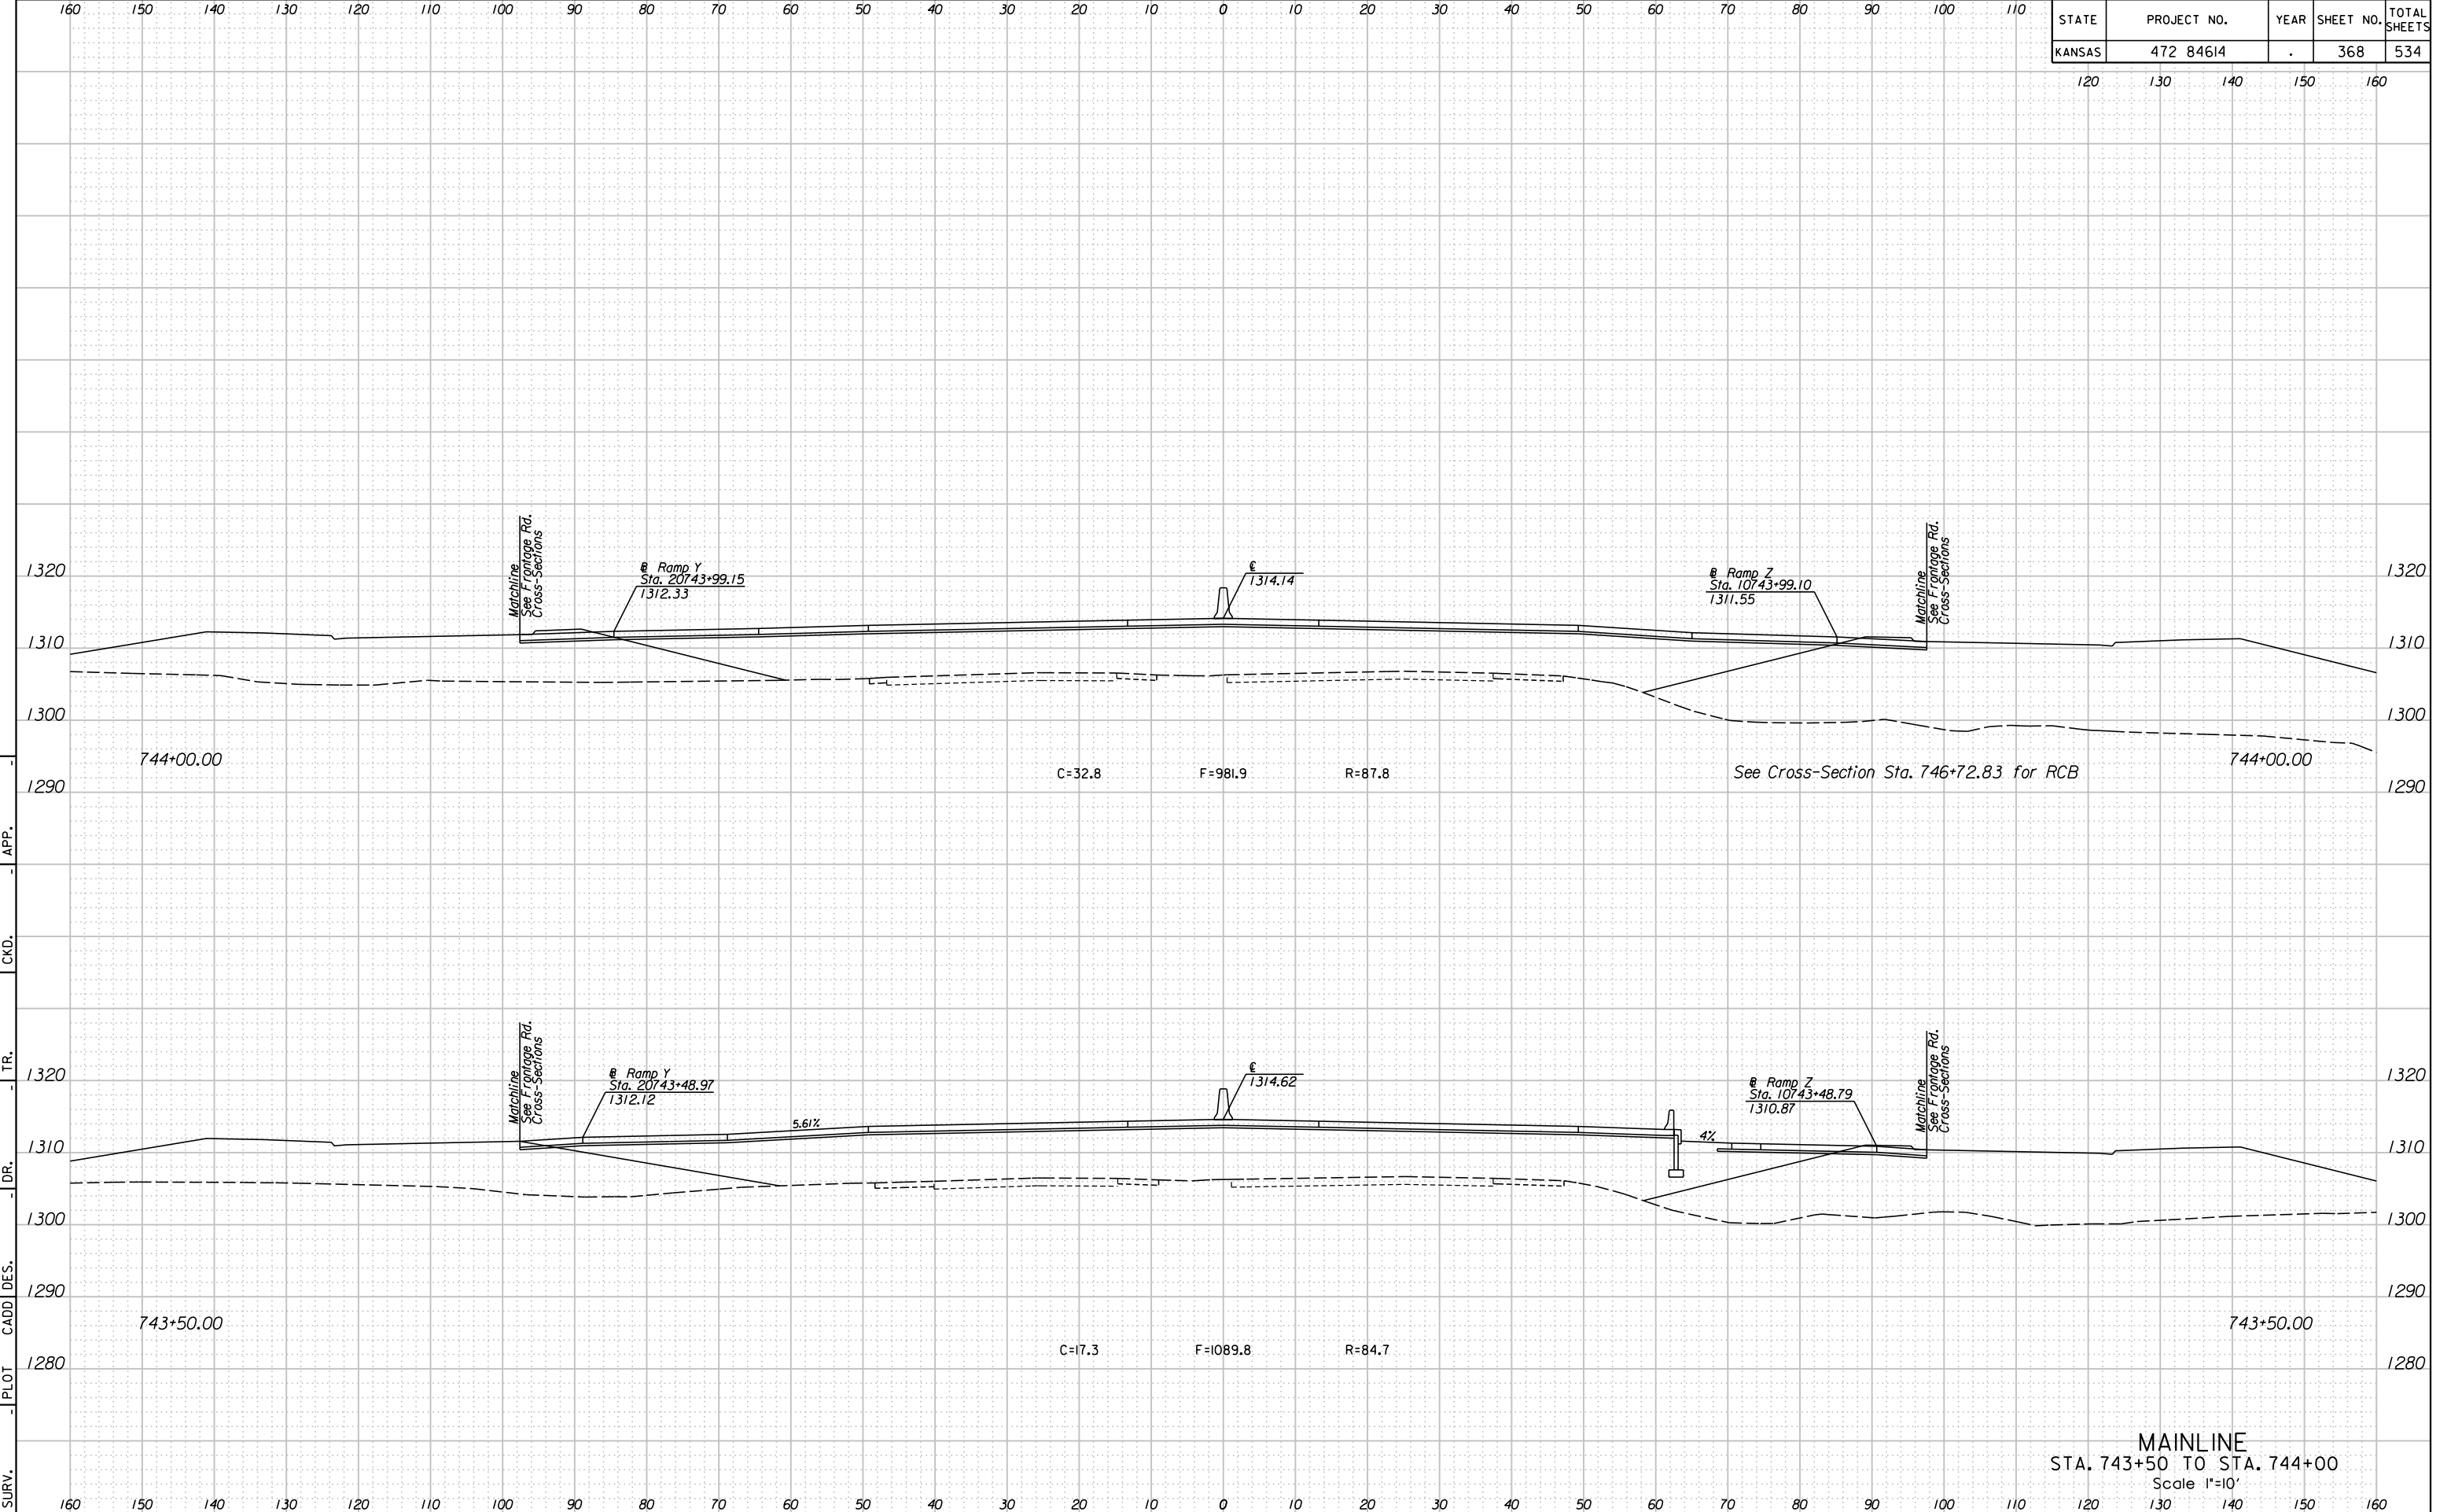

STATE	PROJECT NO.	YEAR	SHEET NO.	TOTAL SHEETS
KANSAS	472 84614	.	368	534

744+00.00      C=32.8      F=981.9      R=87.8      See Cross-Section Sta. 746+72.83 for RCB      744+00.00

743+50.00      C=17.3      F=1089.8      R=84.7      743+50.00

MAINLINE  
STA. 743+50 TO STA. 744+00  
Scale 1"=10'

160 150 140 130 120 110 100 90 80 70 60 50 40 30 20 10 0 10 20 30 40 50 60 70 80 90 100 110 120 130 140 150 160

SURV. - PLOT CADD DES. - DR. - TR. - CKD. - APP.