


STATE	PROJECT NO.	YEAR	SHEET NO.	TOTAL SHEETS
KANSAS	472 84614	.	373	534

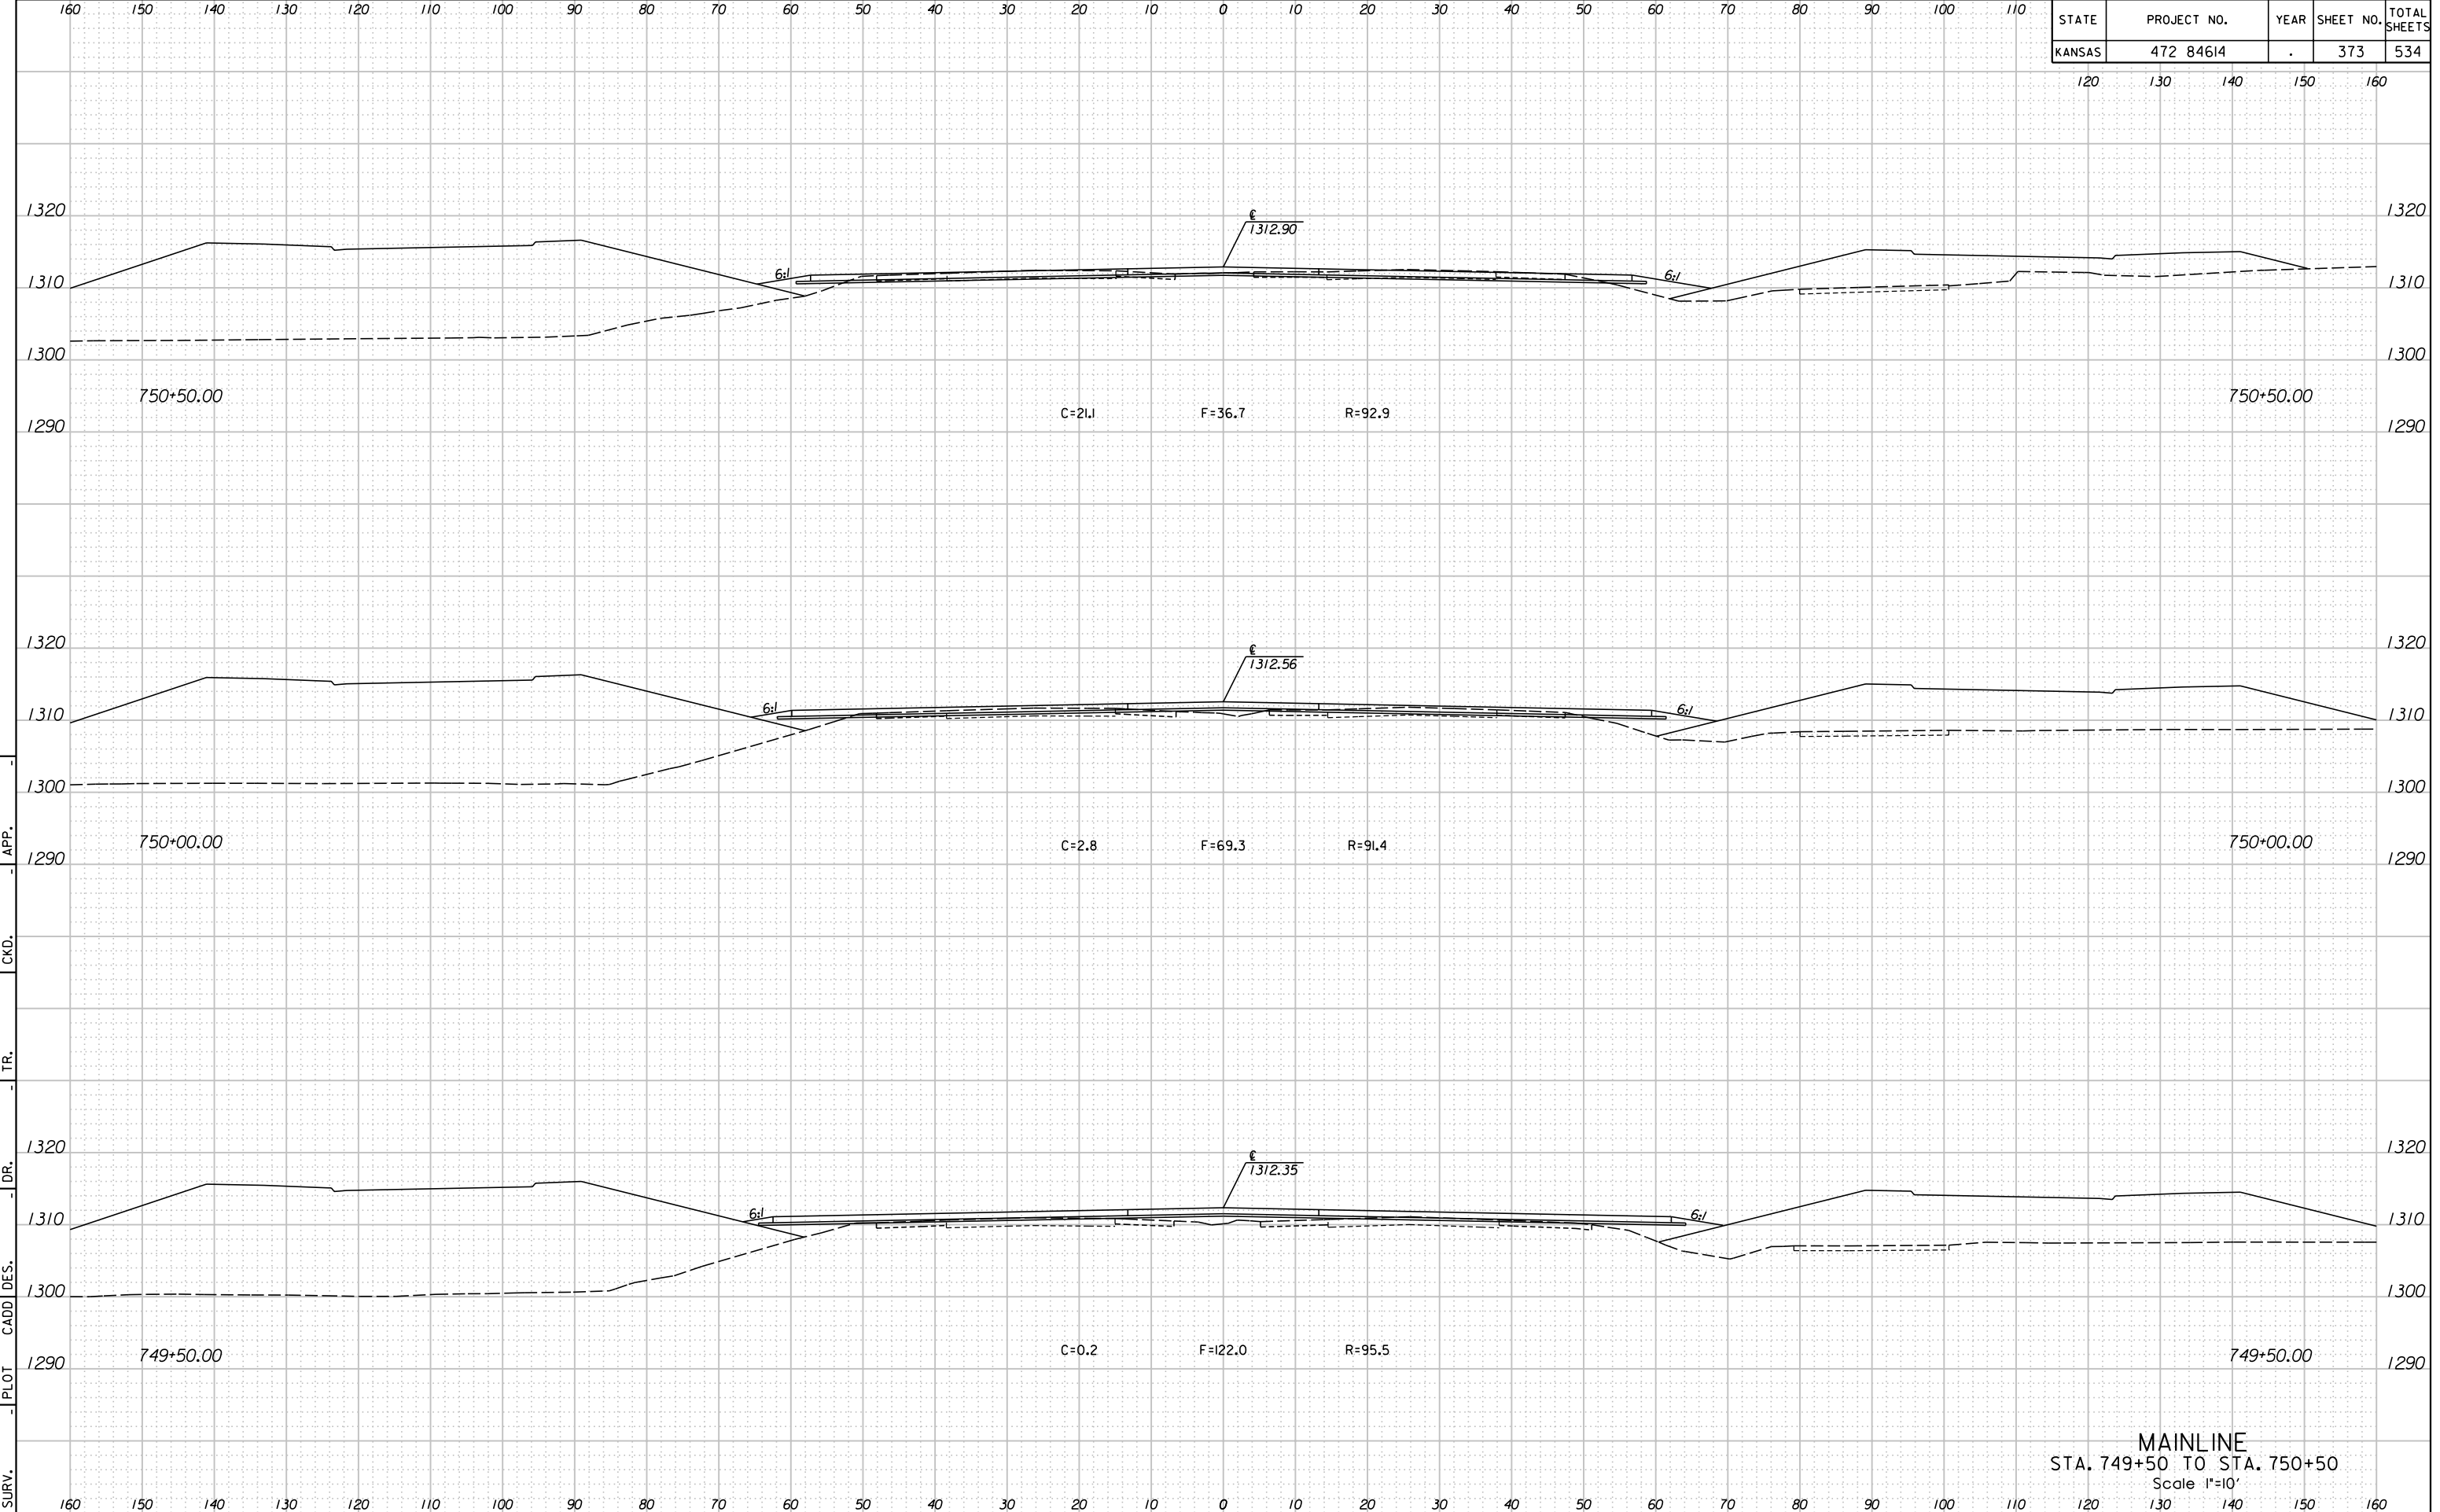

11:27:57 AM  
 2/9/2011  
 T:\35766A\Cadd\Sheets\Roadway\Xsect\K2MLXSH.dgn  
 SURV. - PLOT CADD DES. - DR. - TR. - CKD. - APP.

**MAINLINE**  
 STA. 749+50 TO STA. 750+50  
 Scale 1"=10'