


STATE	PROJECT NO.	YEAR	SHEET NO.	TOTAL SHEETS
KANSAS	472 84614	.	381	534

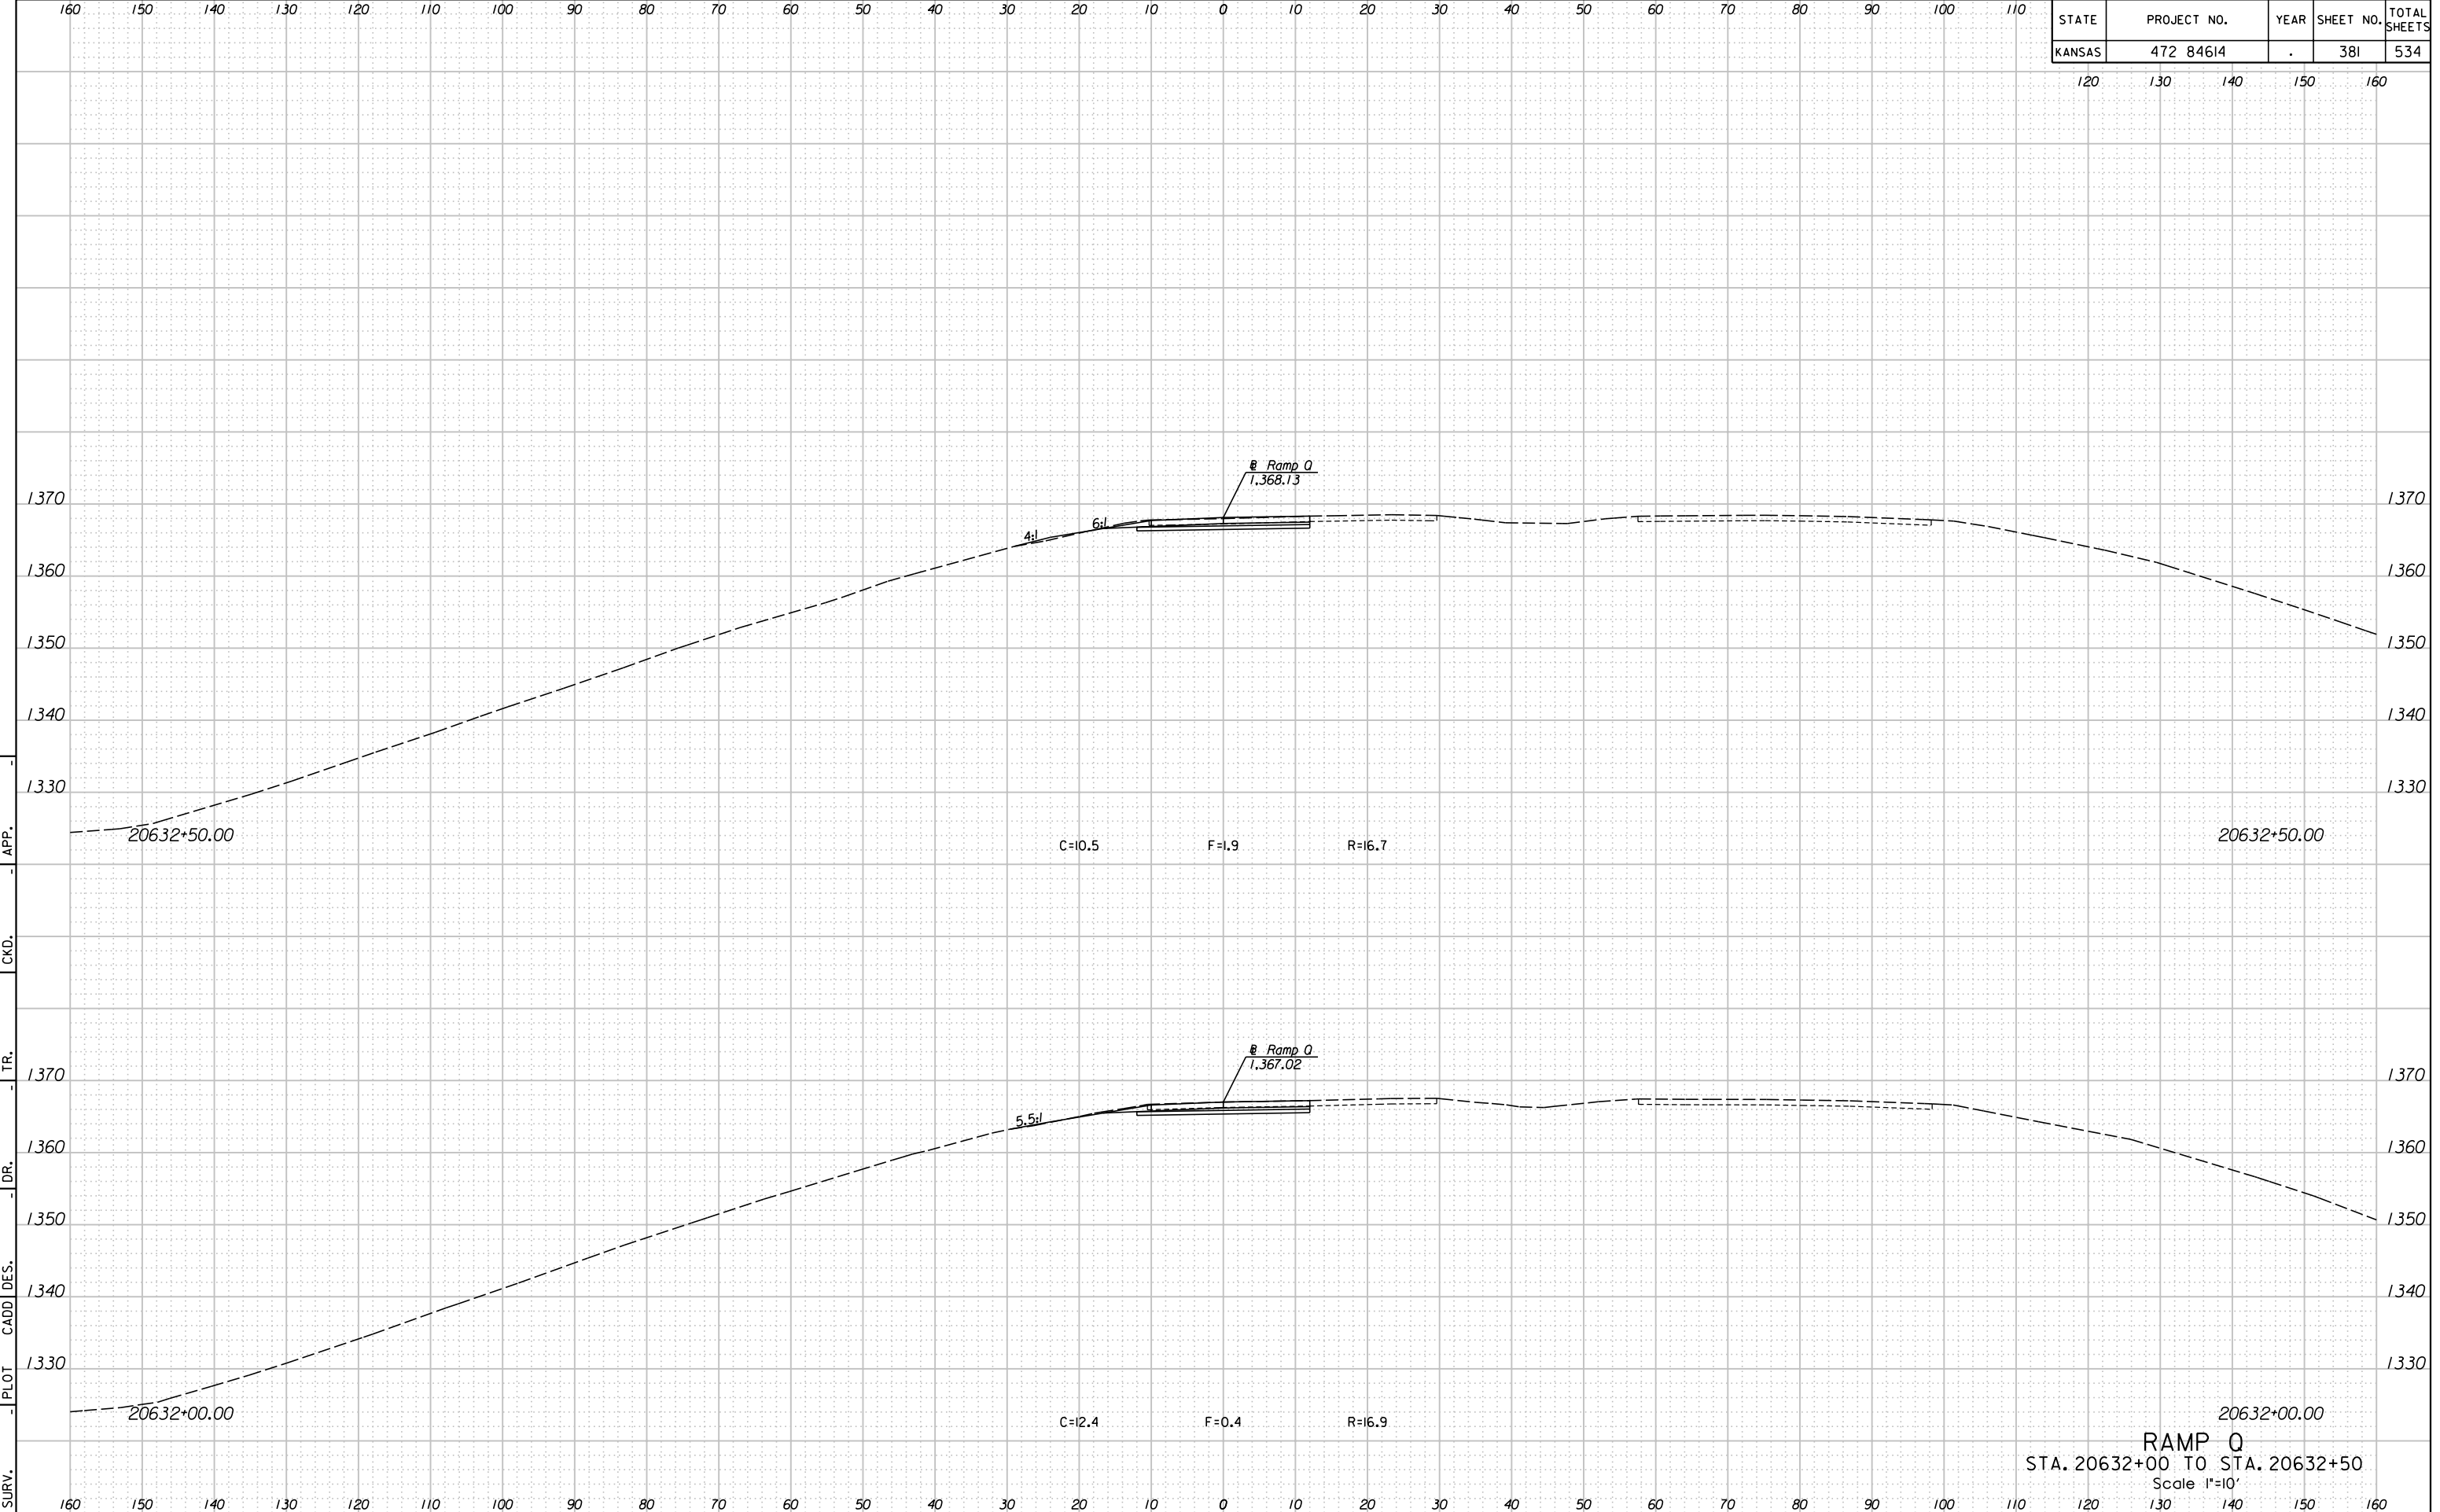

11:31:45 AM  
 2/9/2011  
 T:\35766A\Cadd\Sheets\Roadway\Xsect\EK2RPOXSH.dgn  
 SURV. - PLOT CADD DES. - DR. - TR. - CKD. - APP.

20632+00.00  
**RAMP Q**  
 STA. 20632+00 TO STA. 20632+50  
 Scale 1"=10'