


STATE	PROJECT NO.	YEAR	SHEET NO.	TOTAL SHEETS
KANSAS	472 84614	.	386	534

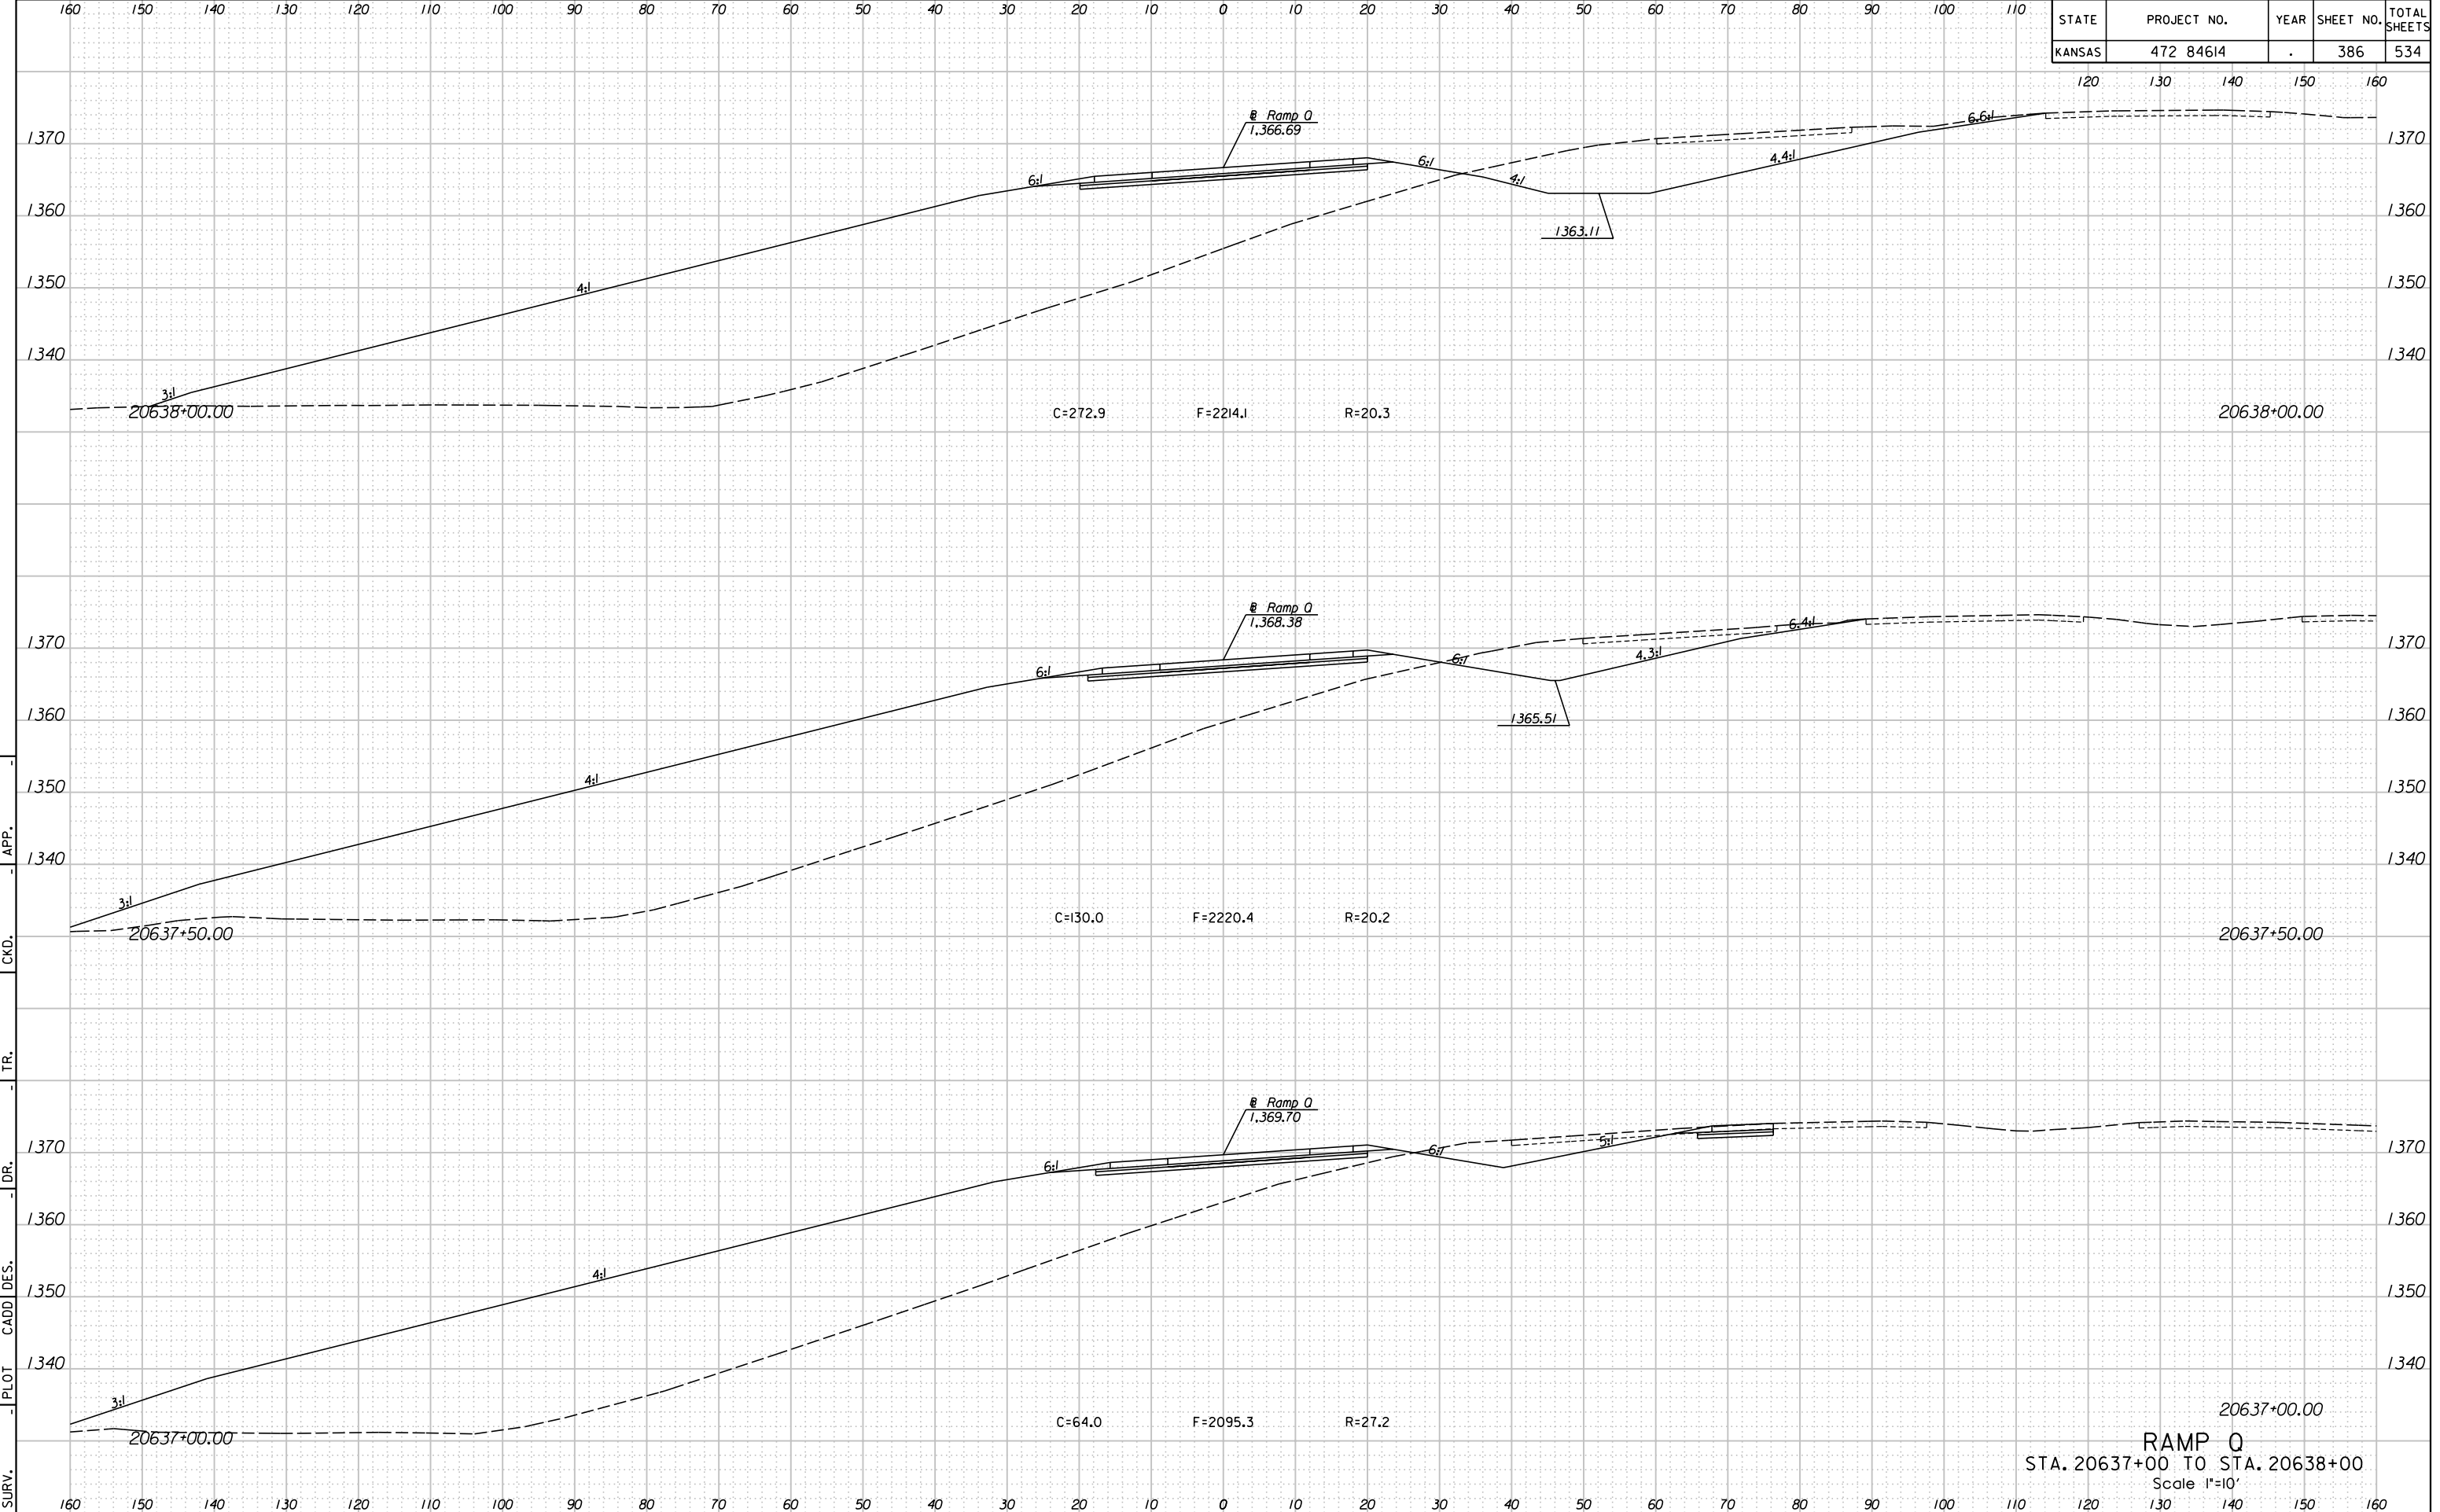

11:51:56 AM
 2/9/2011
 T:\35766A\Cadd\Sheets\Roadway\Xsect\EK2RPOXSH.dgn
 SURV. PLOT CADD DES. DR. TR. CKD. APP.

RAMP Q
 STA. 20637+00 TO STA. 20638+00
 Scale 1"=10'