


STATE	PROJECT NO.	YEAR	SHEET NO.	TOTAL SHEETS
KANSAS	472 84614	.	394	534

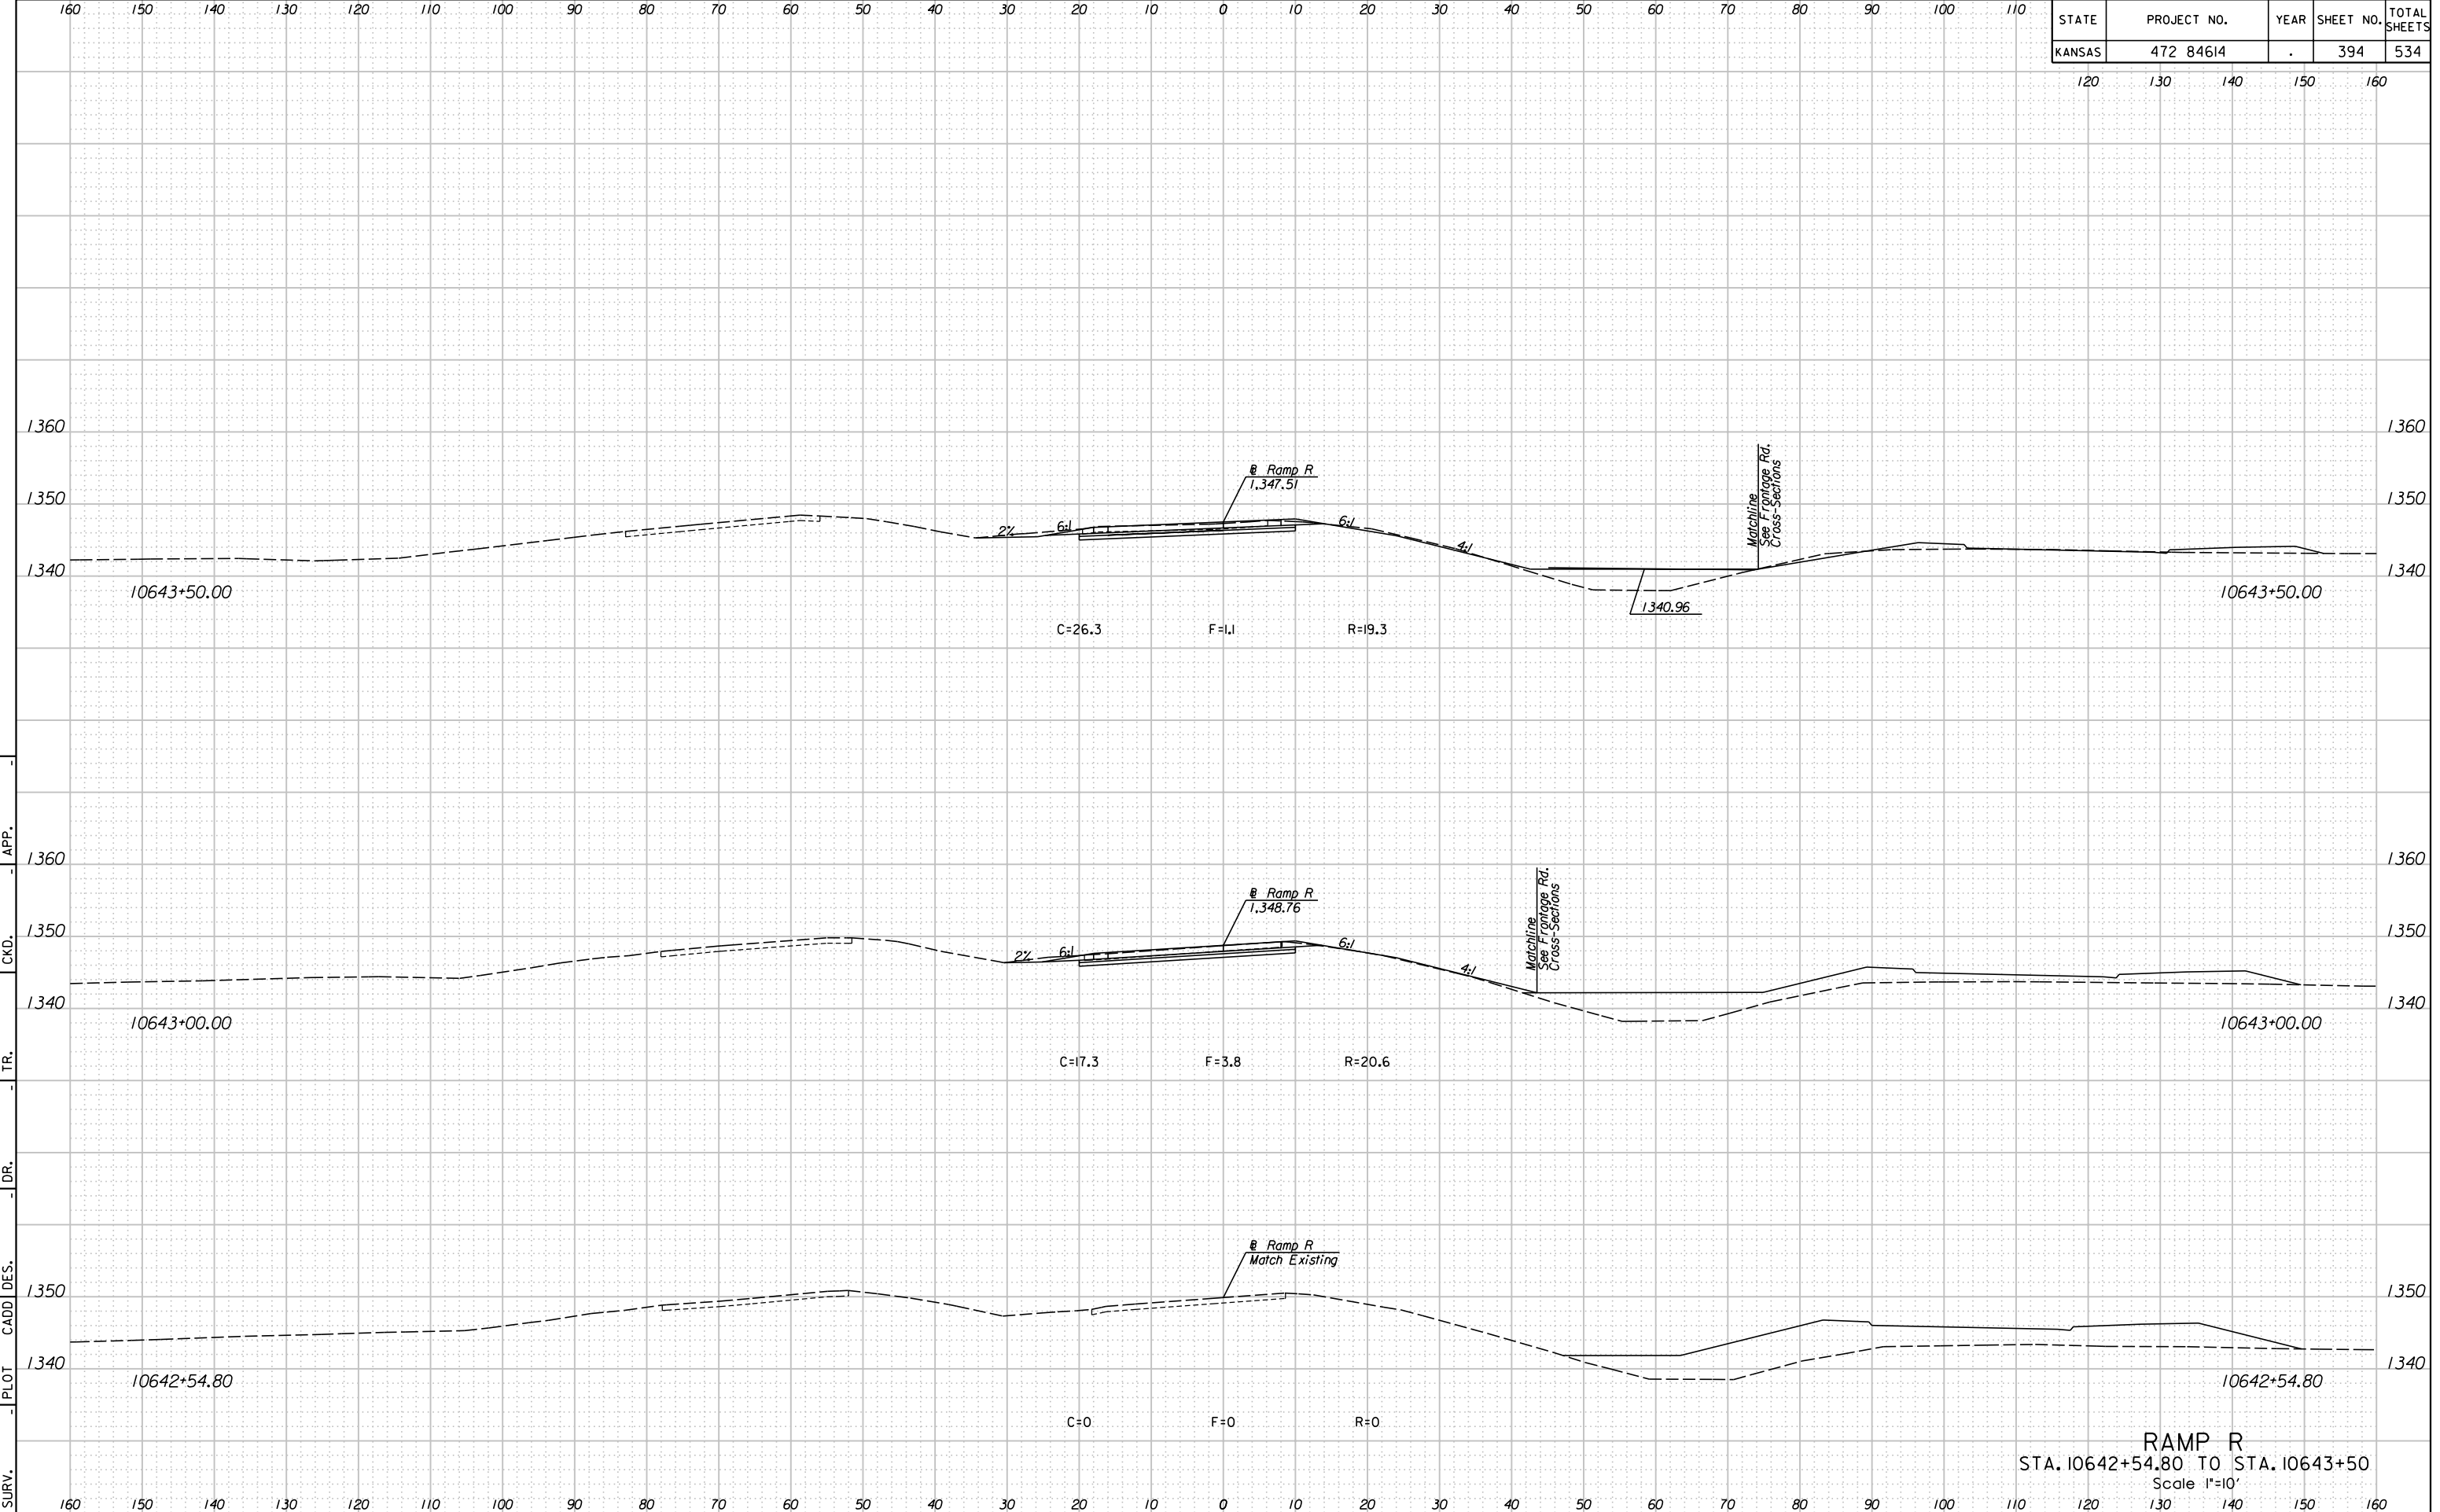

11/8/2011 8:31 AM
 2/9/2011
 T:\35766A\Cadd\Sheets\Roadway\Xsect\EK2RPRXSH.dgn
 SURV. - PLOT CADD DES. - DR. - TR. - CKD. - APP.

RAMP R
 STA. 10642+54.80 TO STA. 10643+50
 Scale 1"=10'