


STATE	PROJECT NO.	YEAR	SHEET NO.	TOTAL SHEETS
KANSAS	472 84614	.	396	534

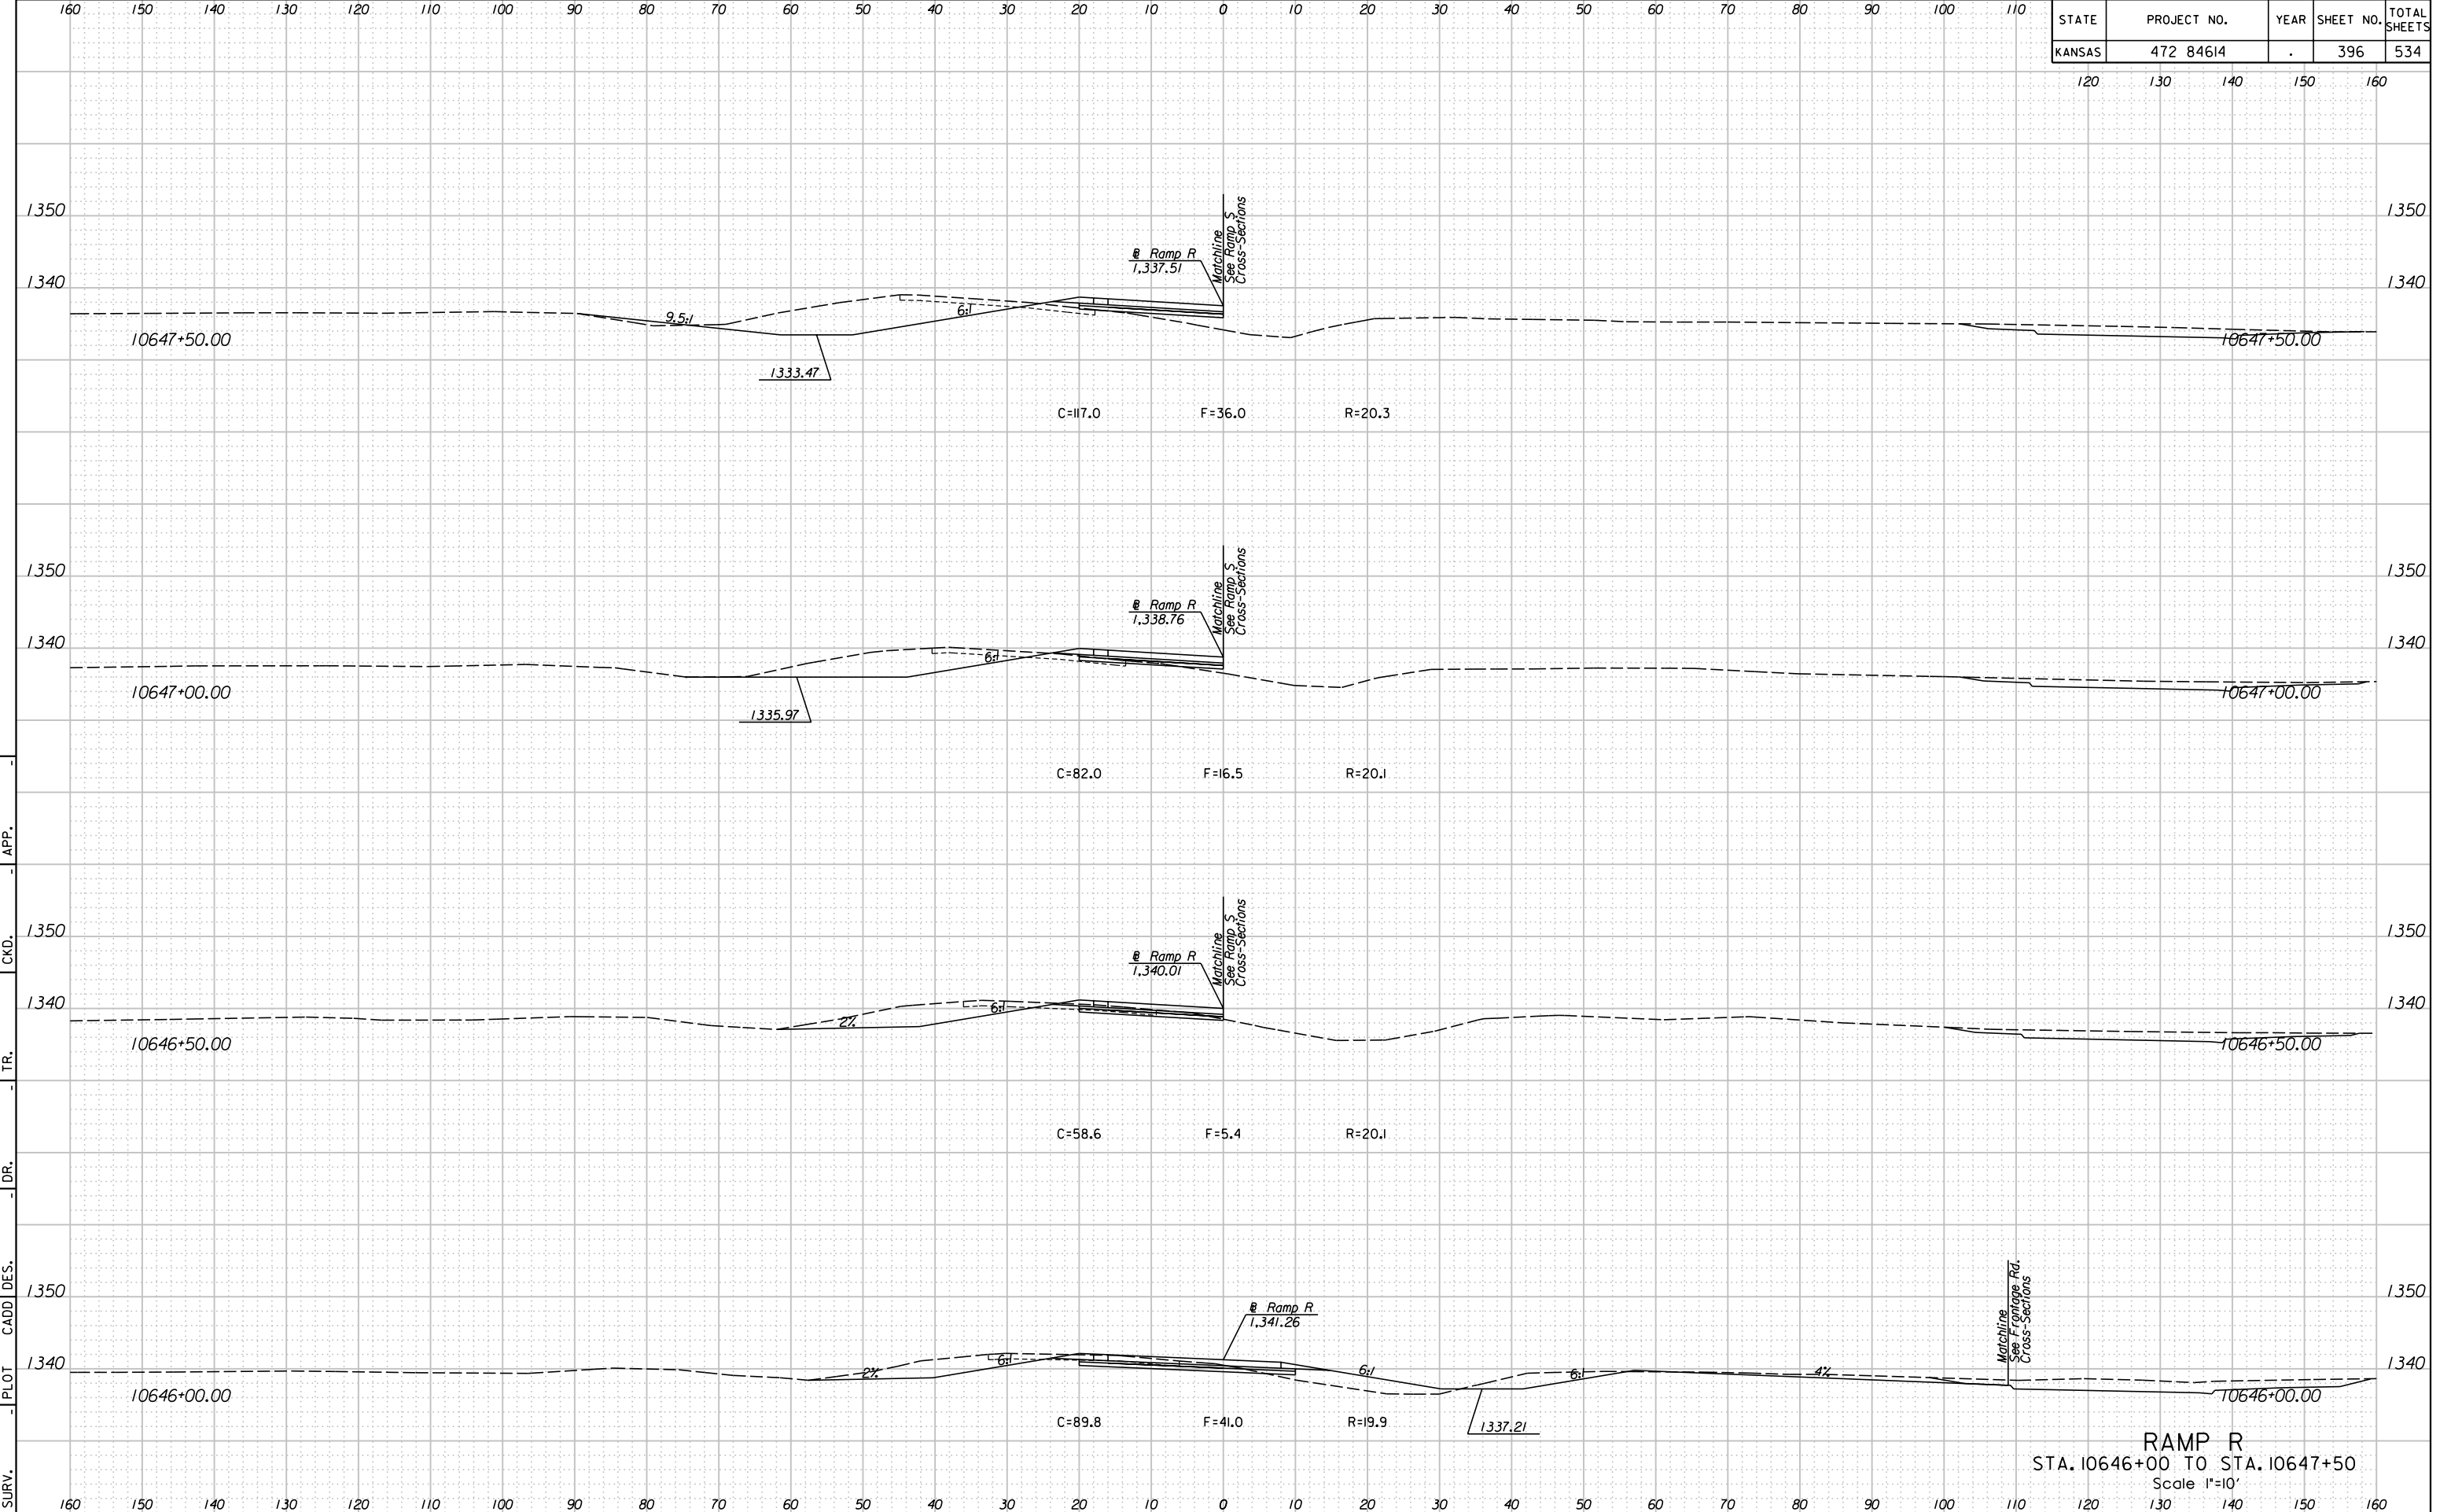

RAMP R
 STA. 10646+00 TO STA. 10647+50
 Scale 1"=10'

11:08:36 AM
 2/9/2011
 T:\35766A\Cadd\Sheets\Roadway\Xsect\EK2RPRX.SH.dgn
 SURV. - PLOT CADD DES. - DR. - TR. - CKD. - APP.