


STATE	PROJECT NO.	YEAR	SHEET NO.	TOTAL SHEETS
KANSAS	472 84614	.	428	534

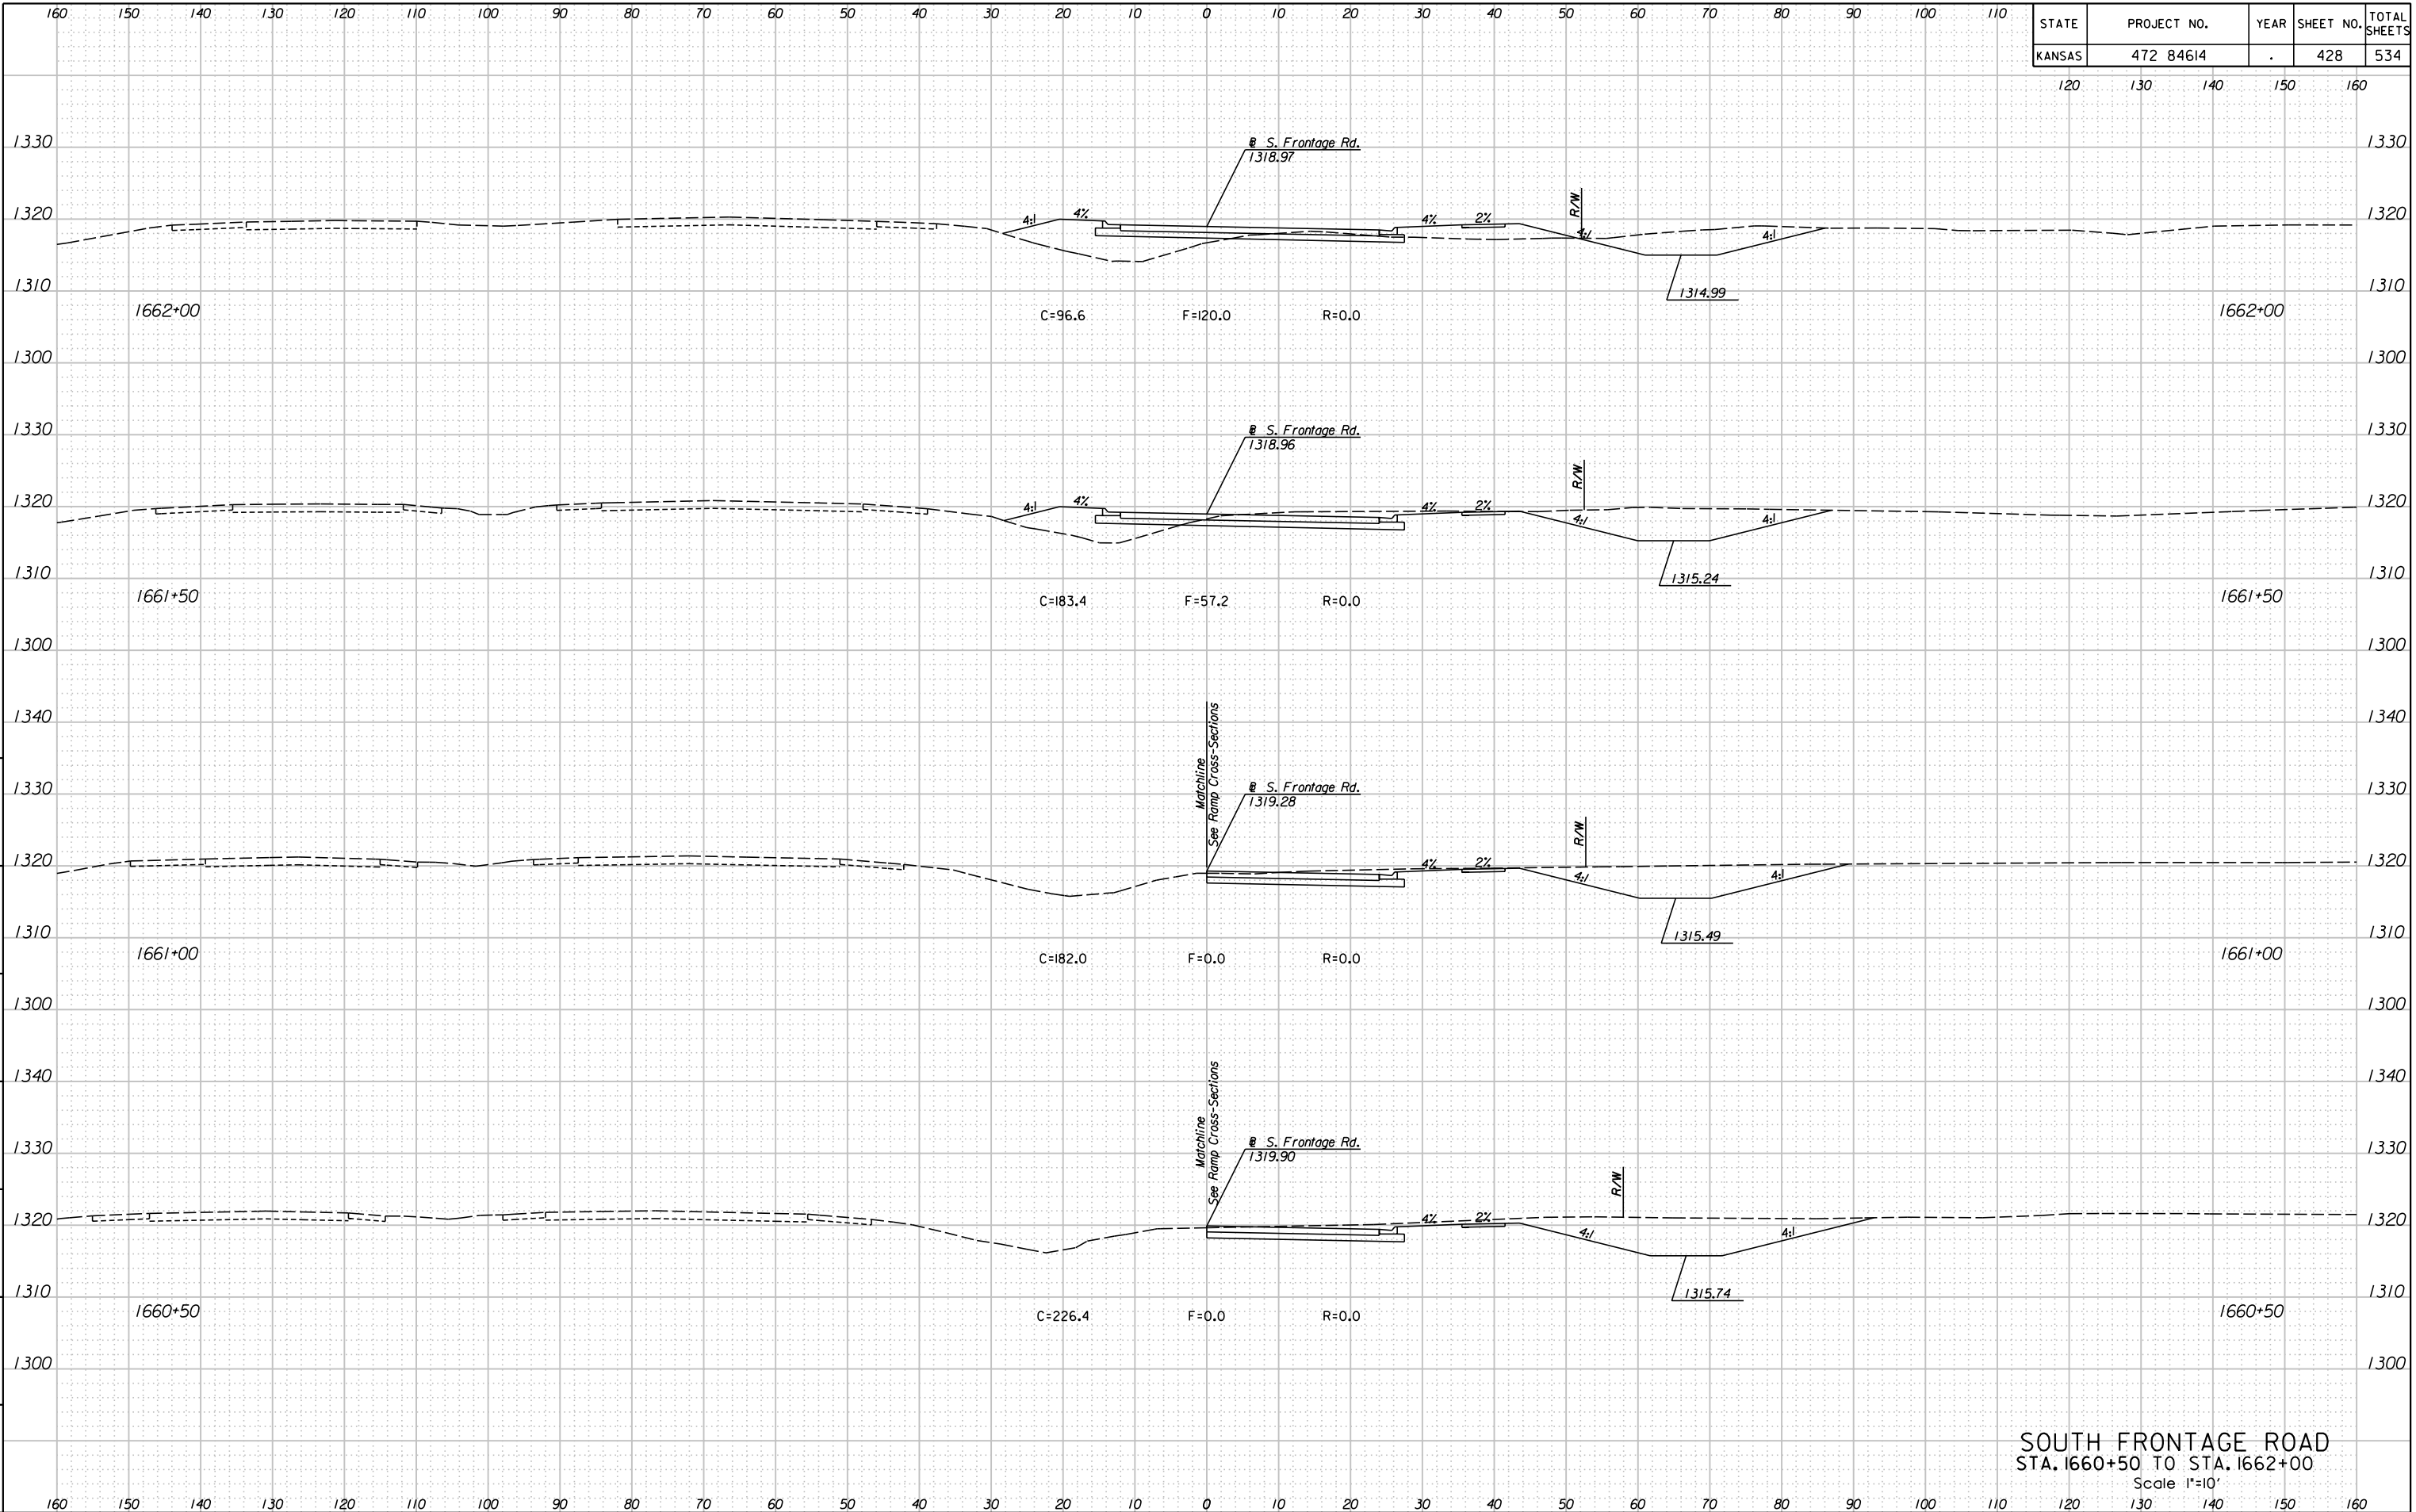

SOUTH FRONTAGE ROAD
 STA. 1660+50 TO STA. 1662+00
 Scale 1"=10'

11:50:33 AM
 2/24/2011
 G:\W06\0035\Road\35766A-Project\Design Management\CADD\Bor\border.s\EK2FSXSH.dgn
 SURV. PLOT CADD DES. DR. TR. CKD. APP.