


STATE	PROJECT NO.	YEAR	SHEET NO.	TOTAL SHEETS
KANSAS	472 84614	.	434	534

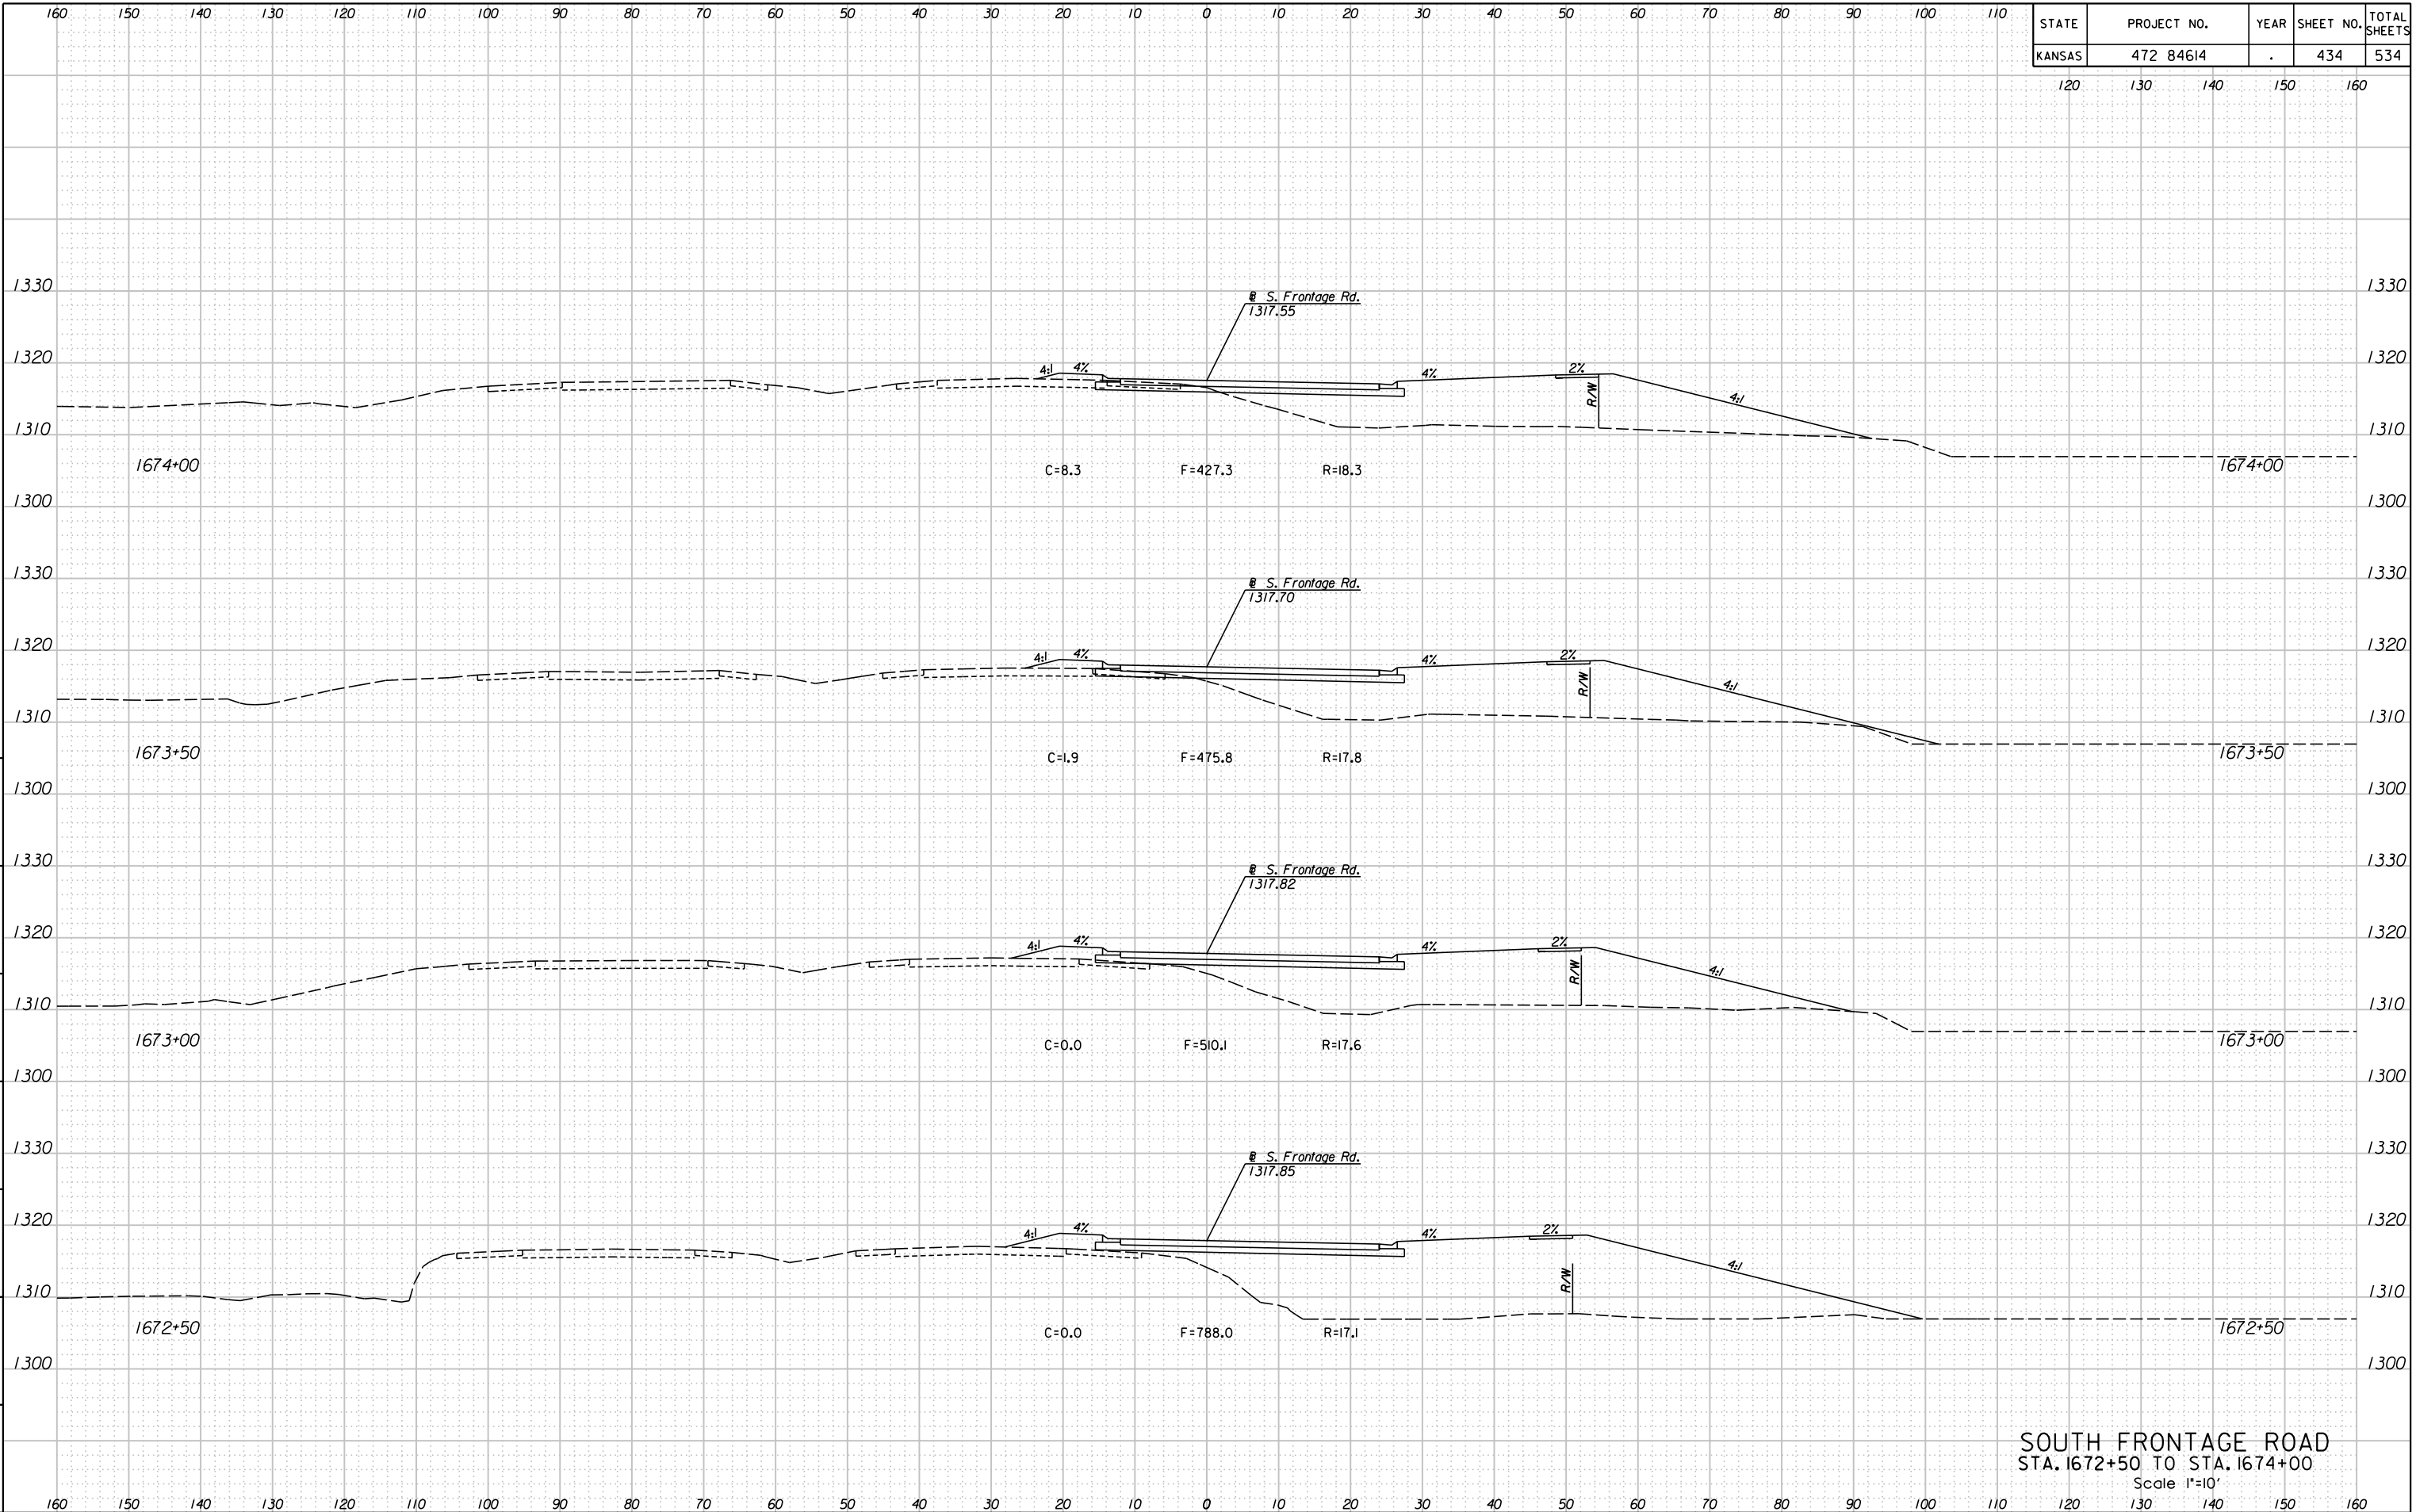

11:50:55 AM
 2/24/2011
 G:\W06\0035\Road\35766A-Project 11\Design Management\CADD\Bor der.s\EK2FSXSH.dgn
 SURV. PLOT CADD DES. DR. TR. CKD. APP.

SOUTH FRONTAGE ROAD
 STA. 1672+50 TO STA. 1674+00
 Scale 1"=10'