


|        |             |      |           |              |
|--------|-------------|------|-----------|--------------|
| STATE  | PROJECT NO. | YEAR | SHEET NO. | TOTAL SHEETS |
| KANSAS | 472 84614   | .    | 435       | 534          |

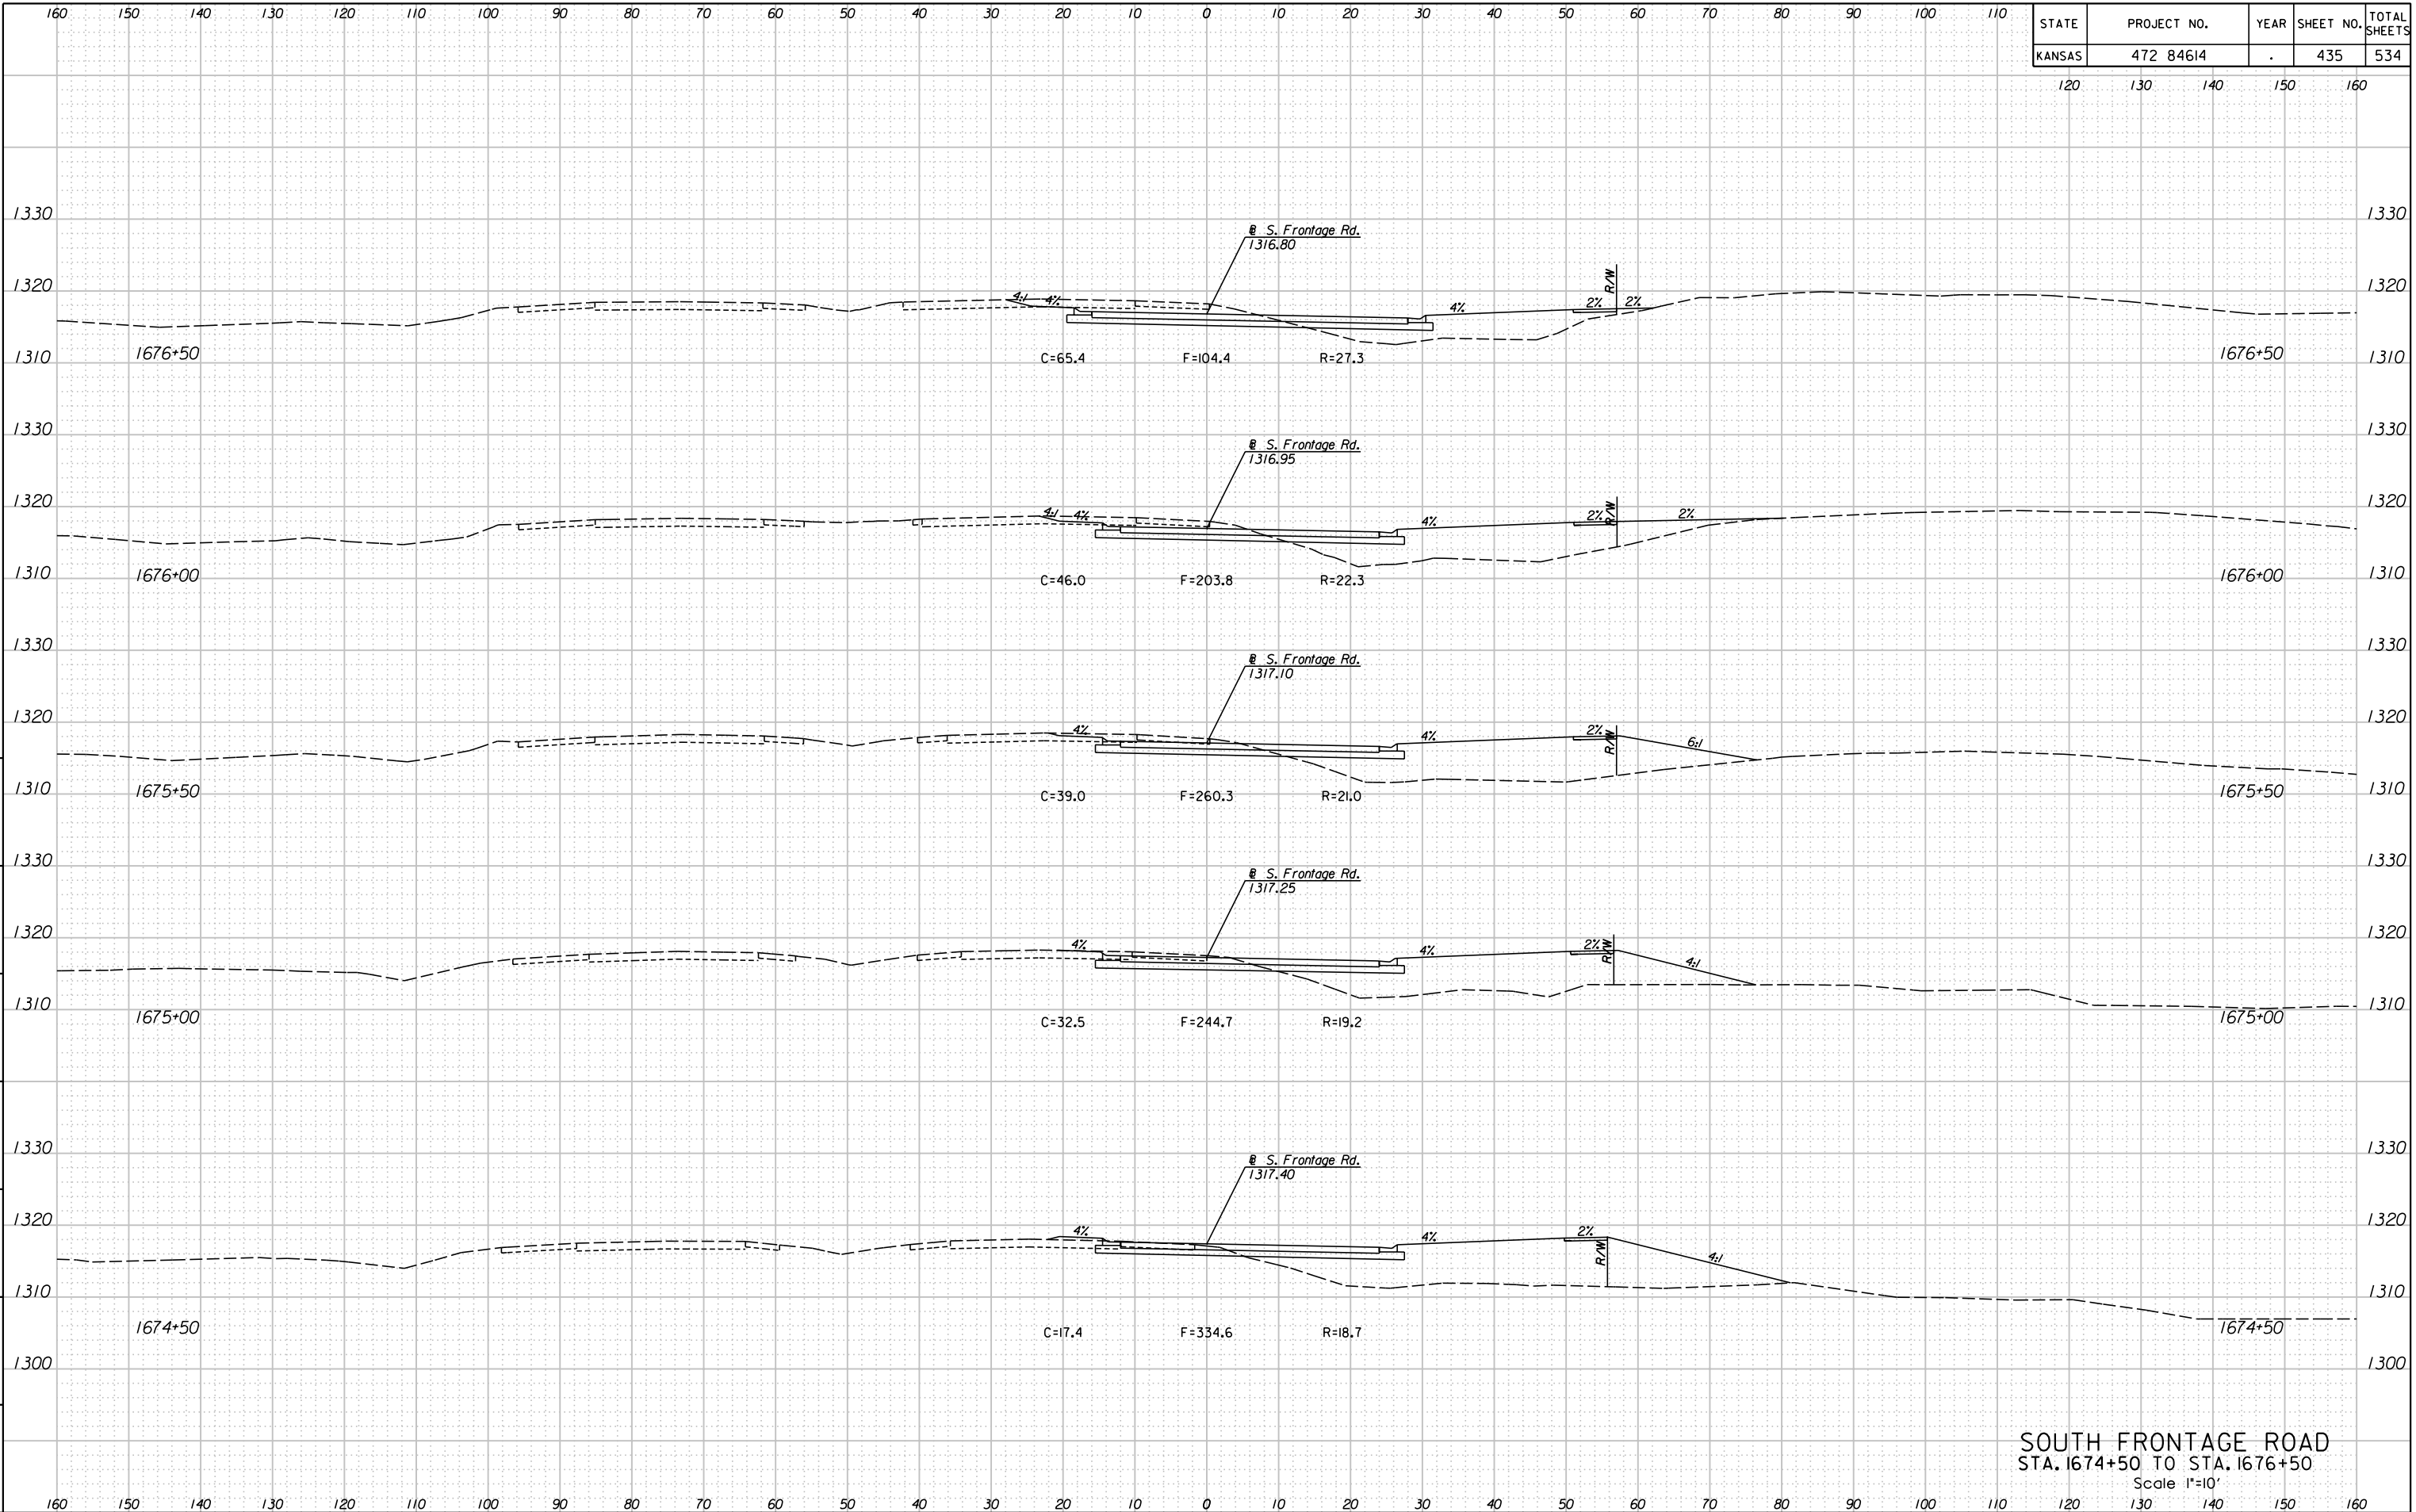

**SOUTH FRONTAGE ROAD**  
 STA. 1674+50 TO STA. 1676+50  
 Scale 1"=10'

11:50:58 AM  
 2/24/2011  
 G:\W06\0035\Road\35766A-Project\1\Design Management\CADD\Bor\der.s\EK2FSXSH.dgn  
 SURV. PLOT CADD DES. DR. TR. CKD. APP.