


STATE	PROJECT NO.	YEAR	SHEET NO.	TOTAL SHEETS
KANSAS	472 84614	.	446	534

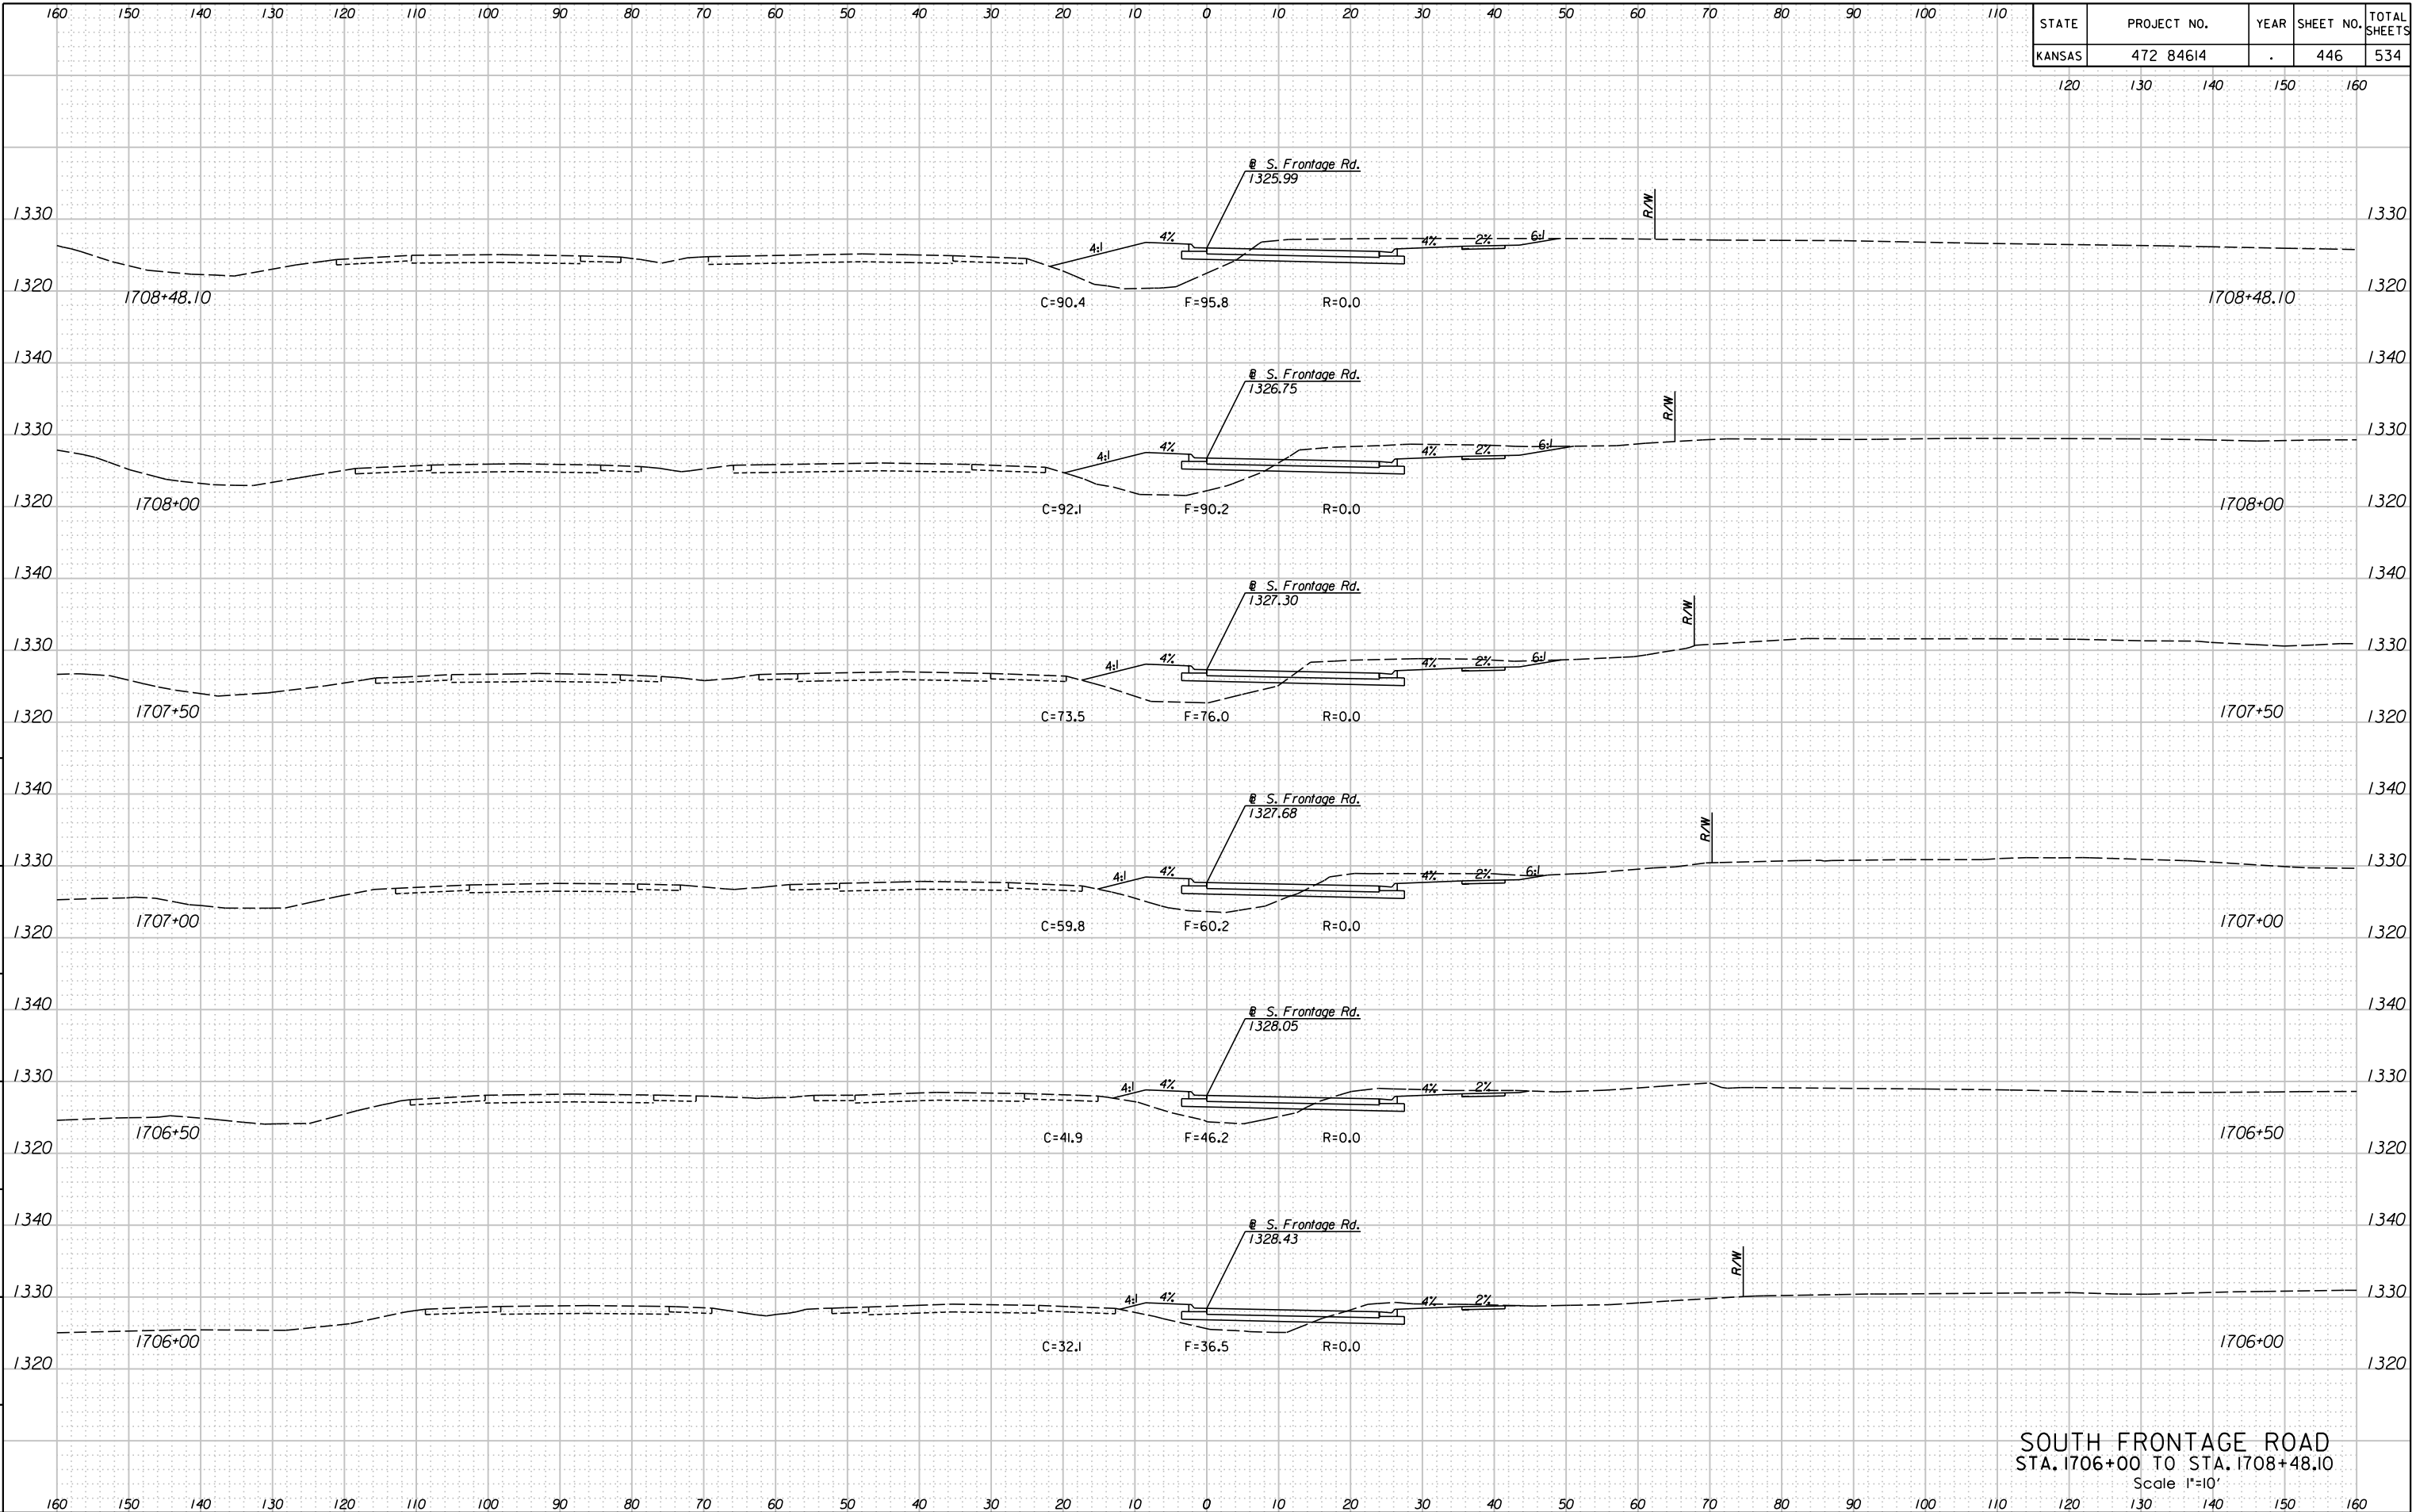

SOUTH FRONTAGE ROAD
 STA. 1706+00 TO STA. 1708+48.10
 Scale 1"=10'

2/24/2011 11:51:39 AM
 G:\W06\0035\Road\35766A-Project\Design Management\CADD\Bor\Bor\border.s\EK2FSXSH.dgn
 SURV. PLOT CADD DES. DR. TR. CKD. APP.