


STATE	PROJECT NO.	YEAR	SHEET NO.	TOTAL SHEETS
KANSAS	472 84614	.	473	534

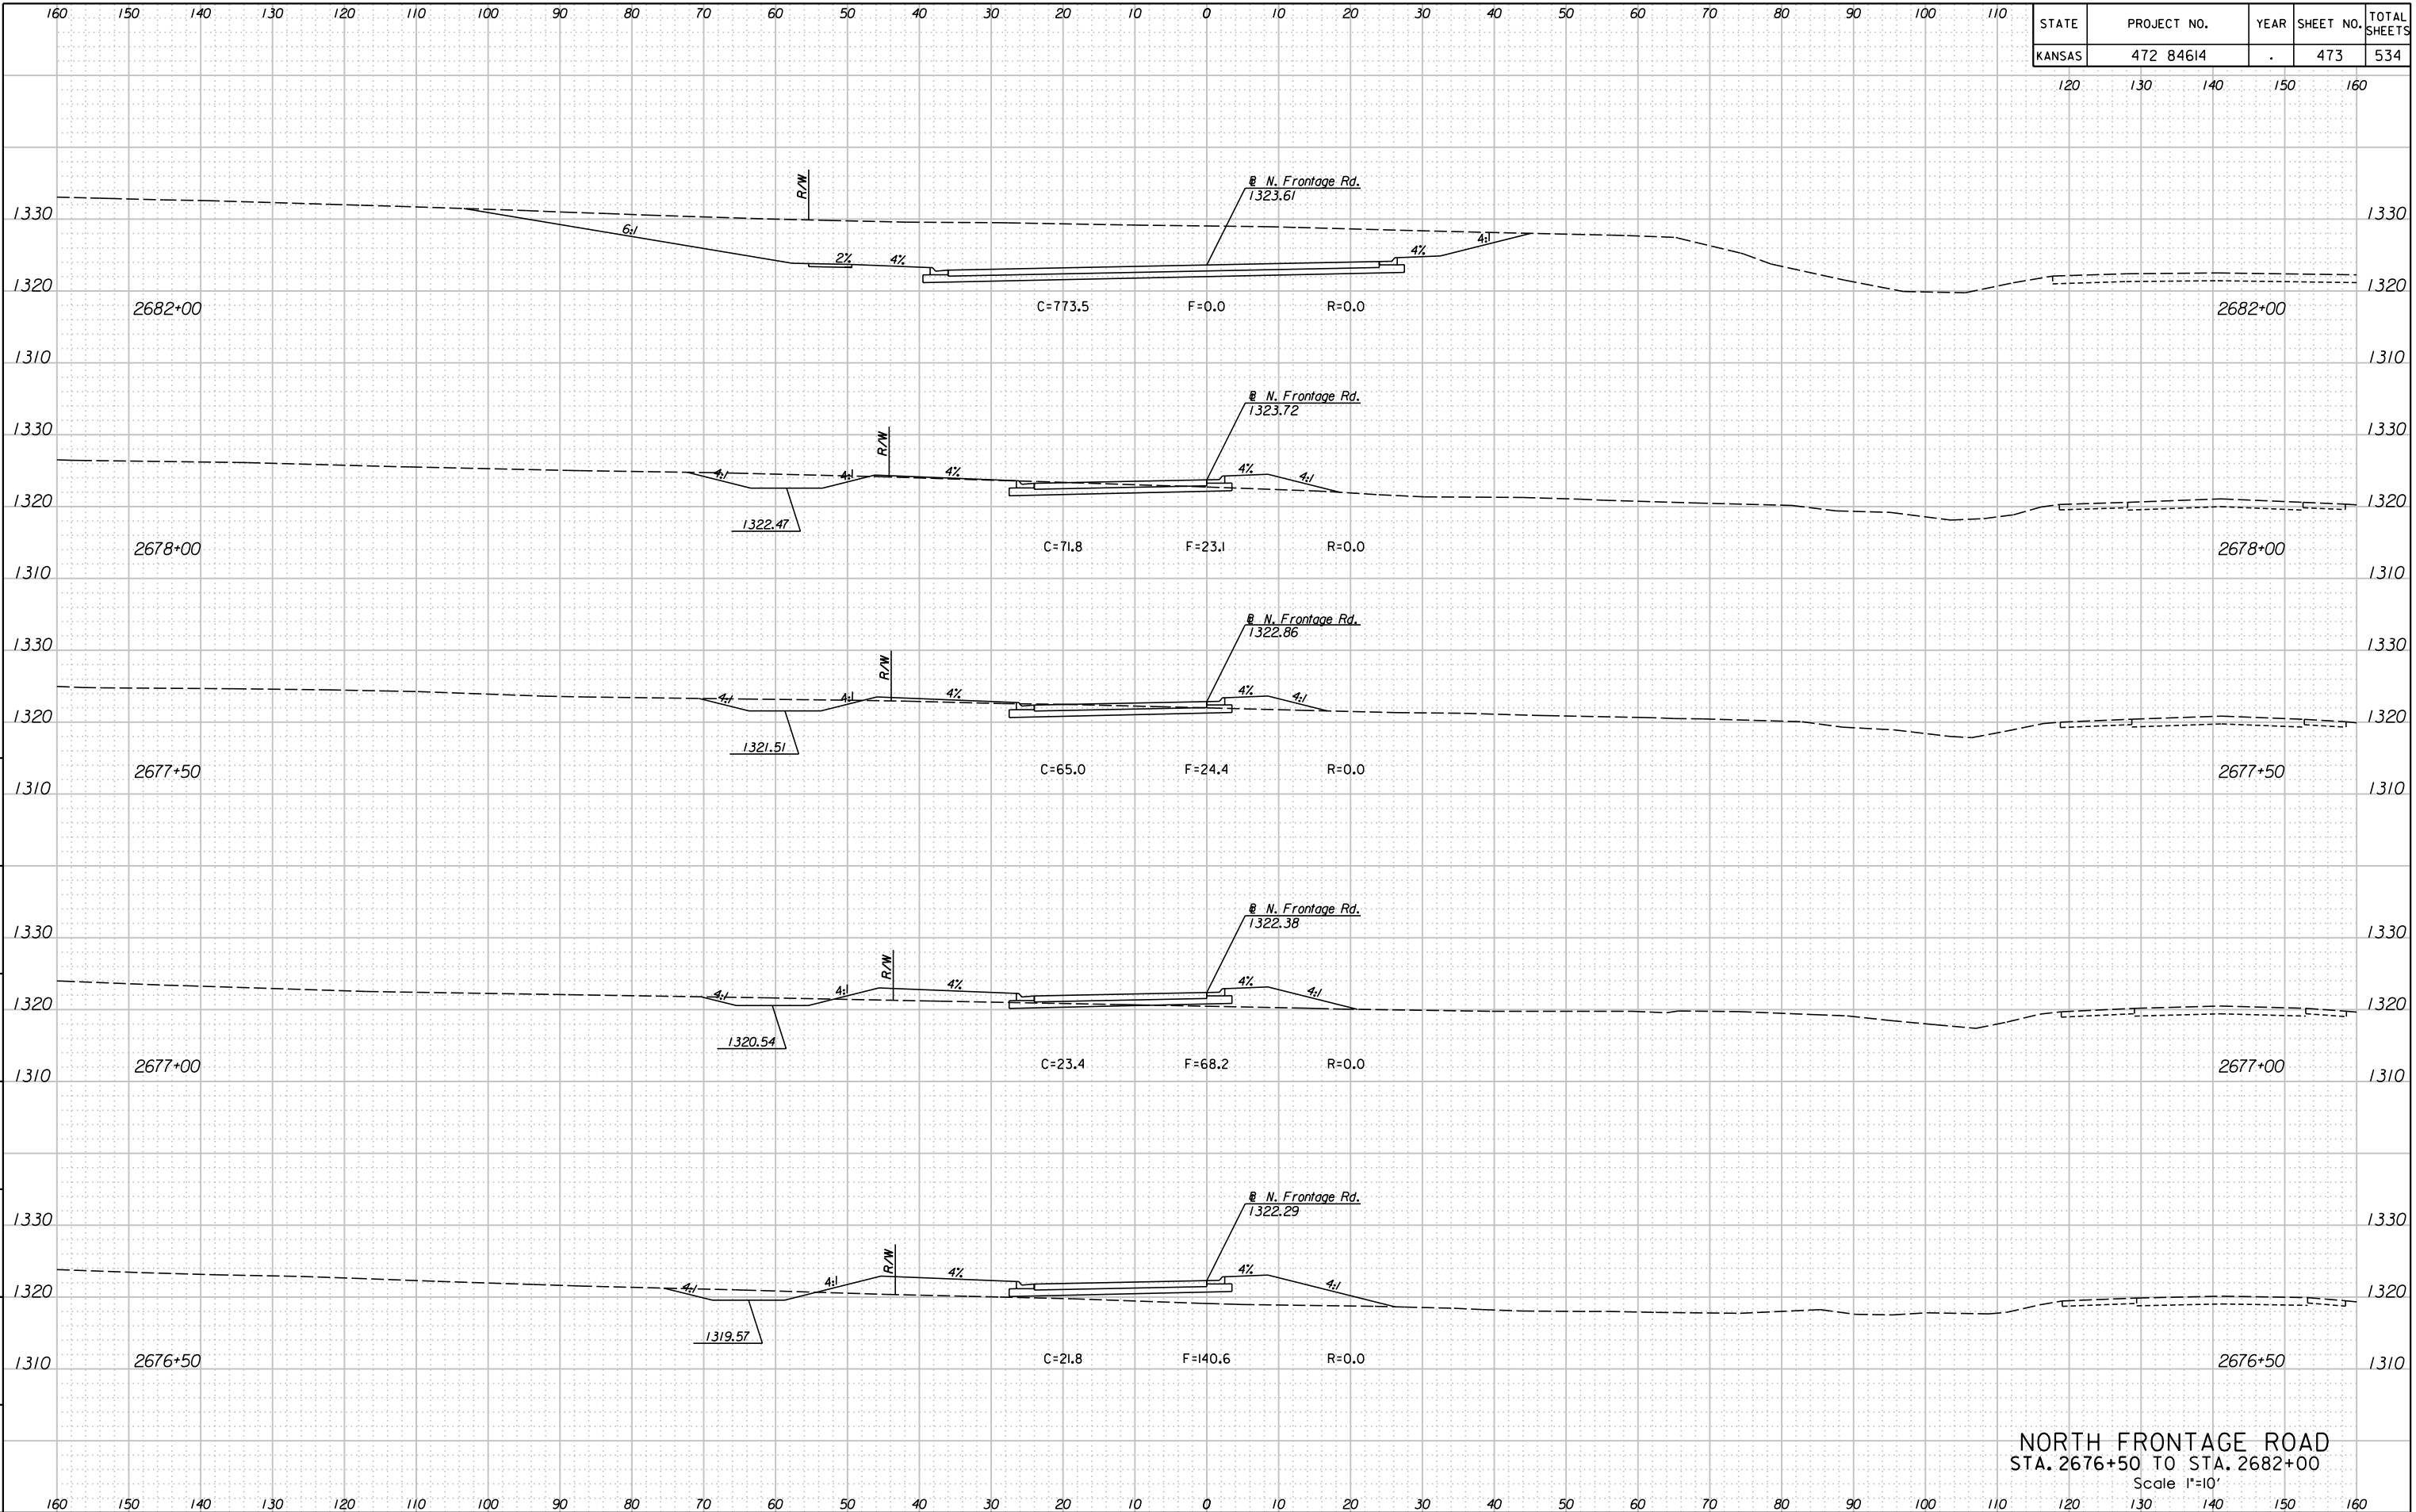

NORTH FRONTAGE ROAD
 STA. 2676+50 TO STA. 2682+00
 Scale 1"=10'

12:37:54 PM
 2/24/2011
 G:\W06\0035\Road\35766A-Project\Design Management\CADD\Bose\Borders\EK2FNXSH.dgn
 SURV. PLOT CADD DES. DR. TR. CKD. APP.