


| | | | | |
|--------|-------------|------|-----------|--------------|
| STATE | PROJECT NO. | YEAR | SHEET NO. | TOTAL SHEETS |
| KANSAS | 472 84614 | . | 474 | 534 |

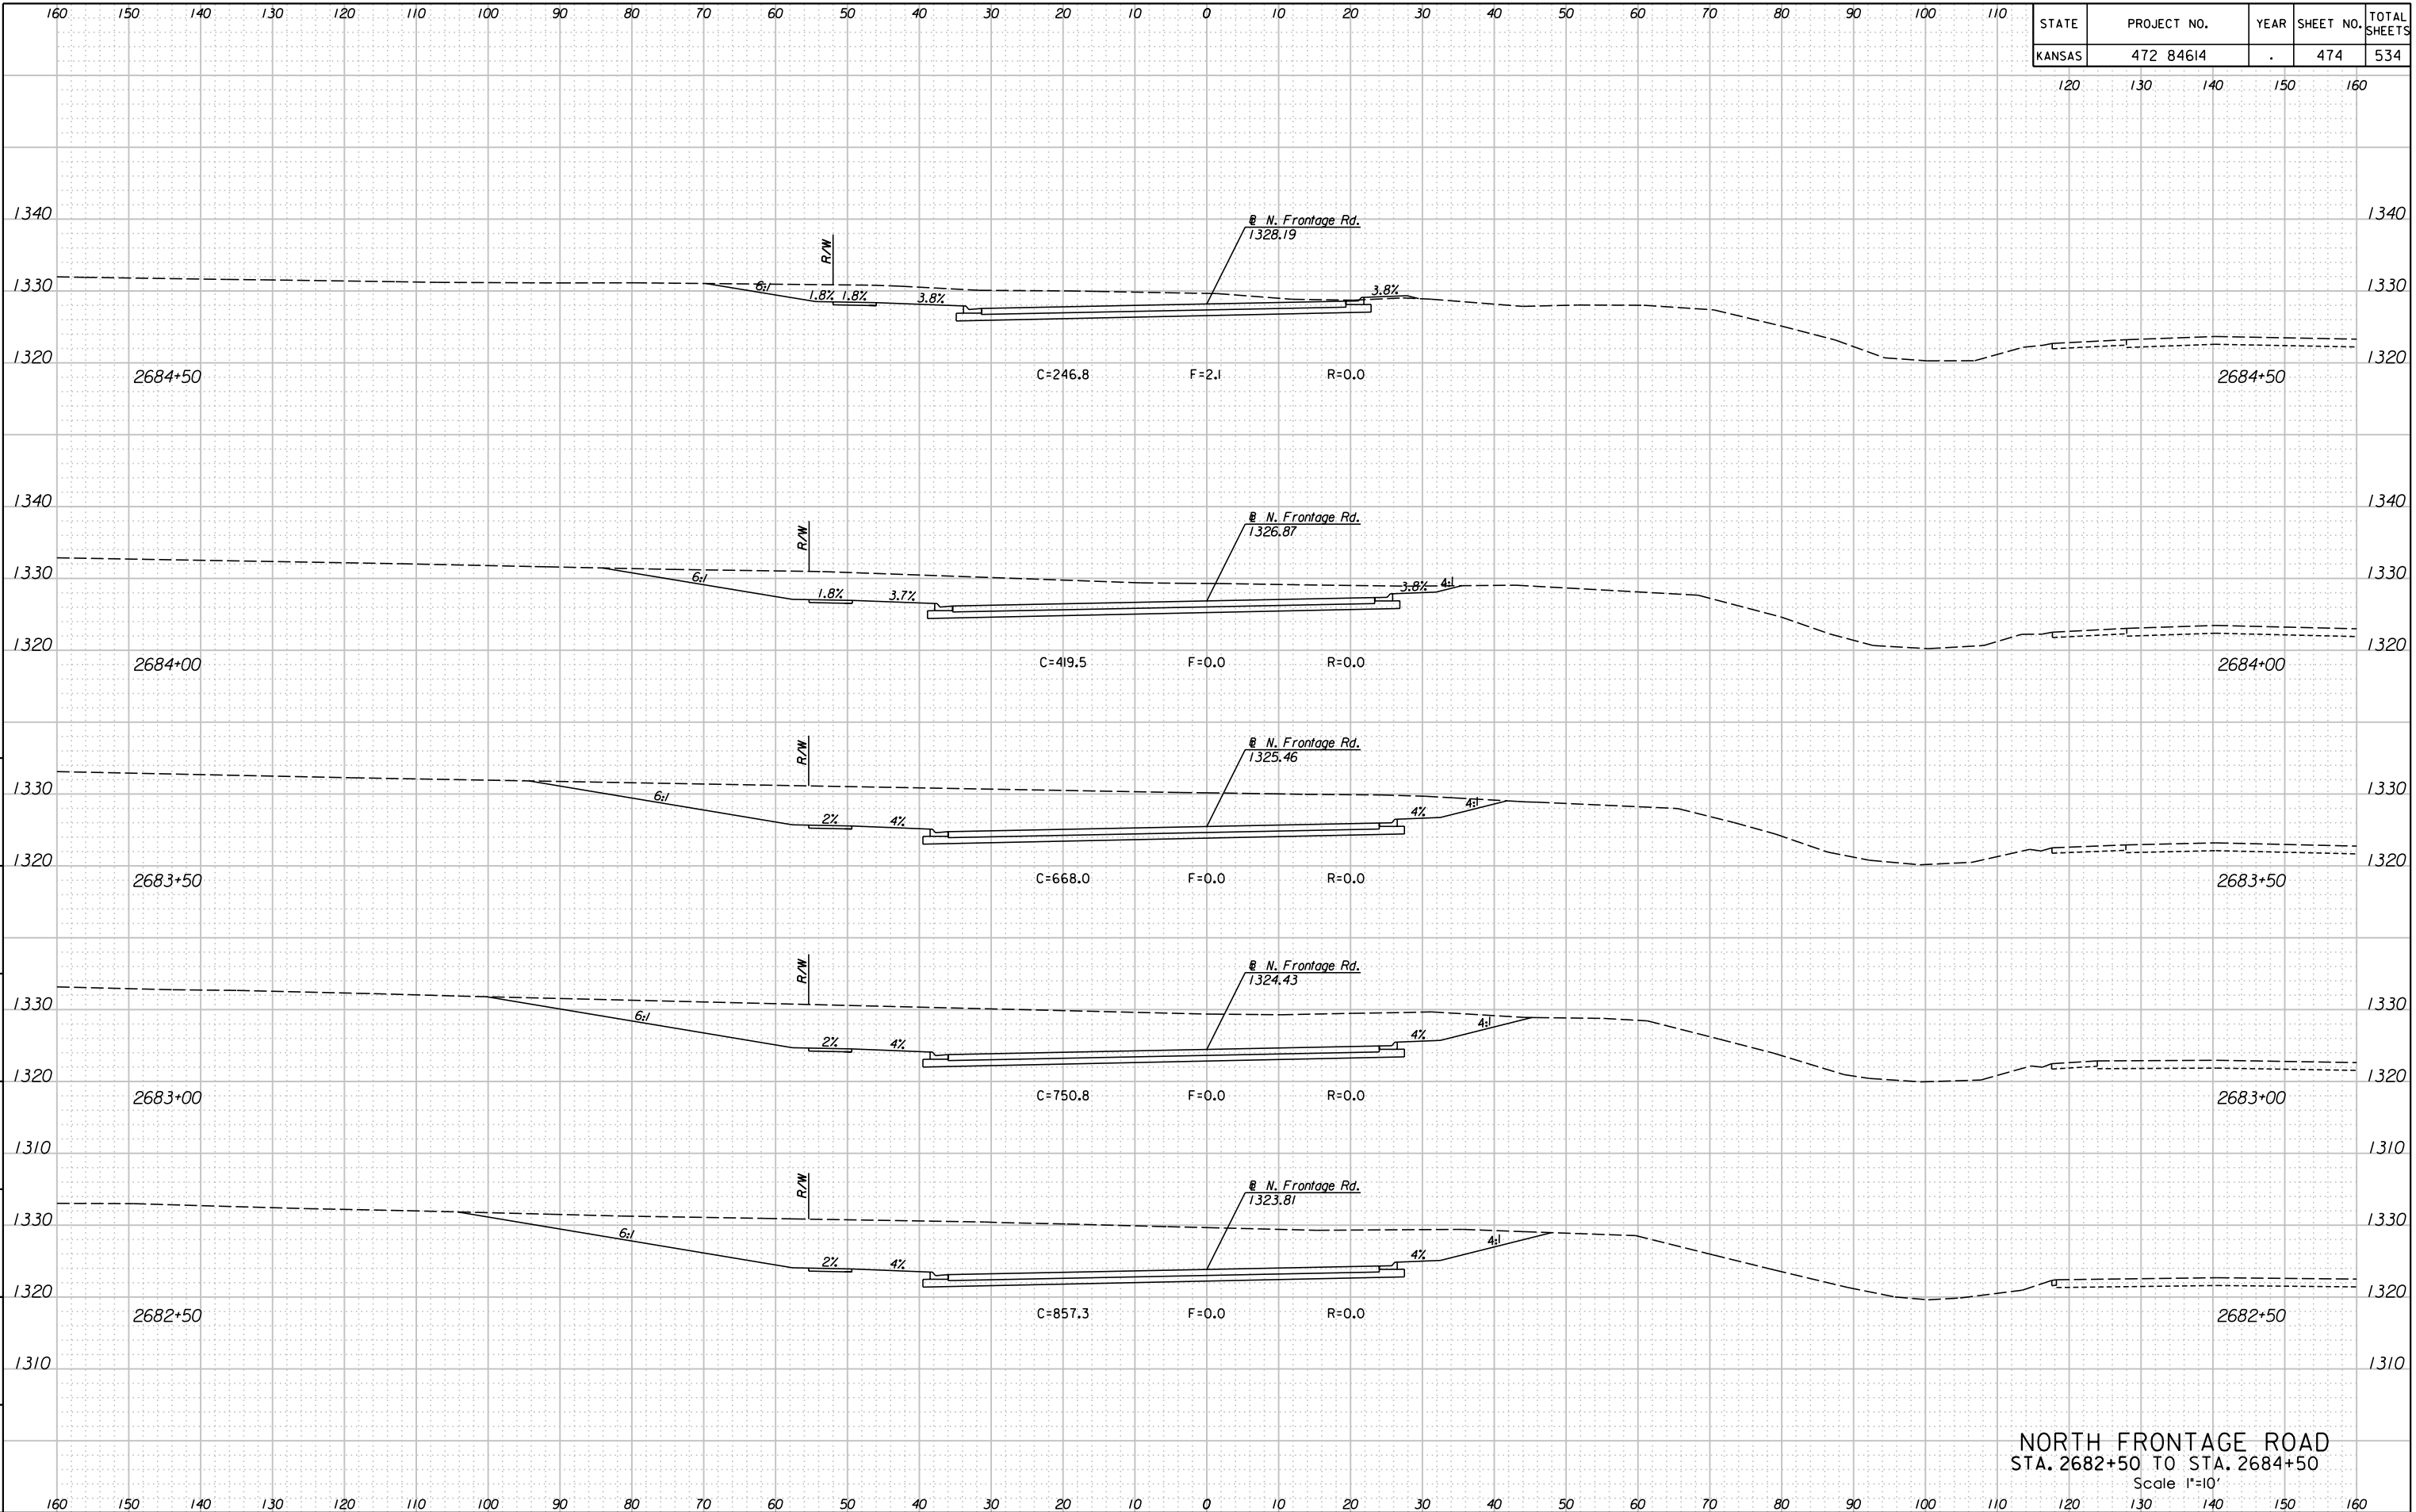

NORTH FRONTAGE ROAD
 STA. 2682+50 TO STA. 2684+50
 Scale 1"=10'

12:37:57 PM
 2/24/2011
 G:\W06\0035\Road\35766A-Project\Design Management\CADD\Bose\border.s\EK2FNXSH.dgn
 SURV. PLOT CADD DES. DR. TR. CKD. APP.