


STATE	PROJECT NO.	YEAR	SHEET NO.	TOTAL SHEETS
KANSAS	472 84614	.	489	534

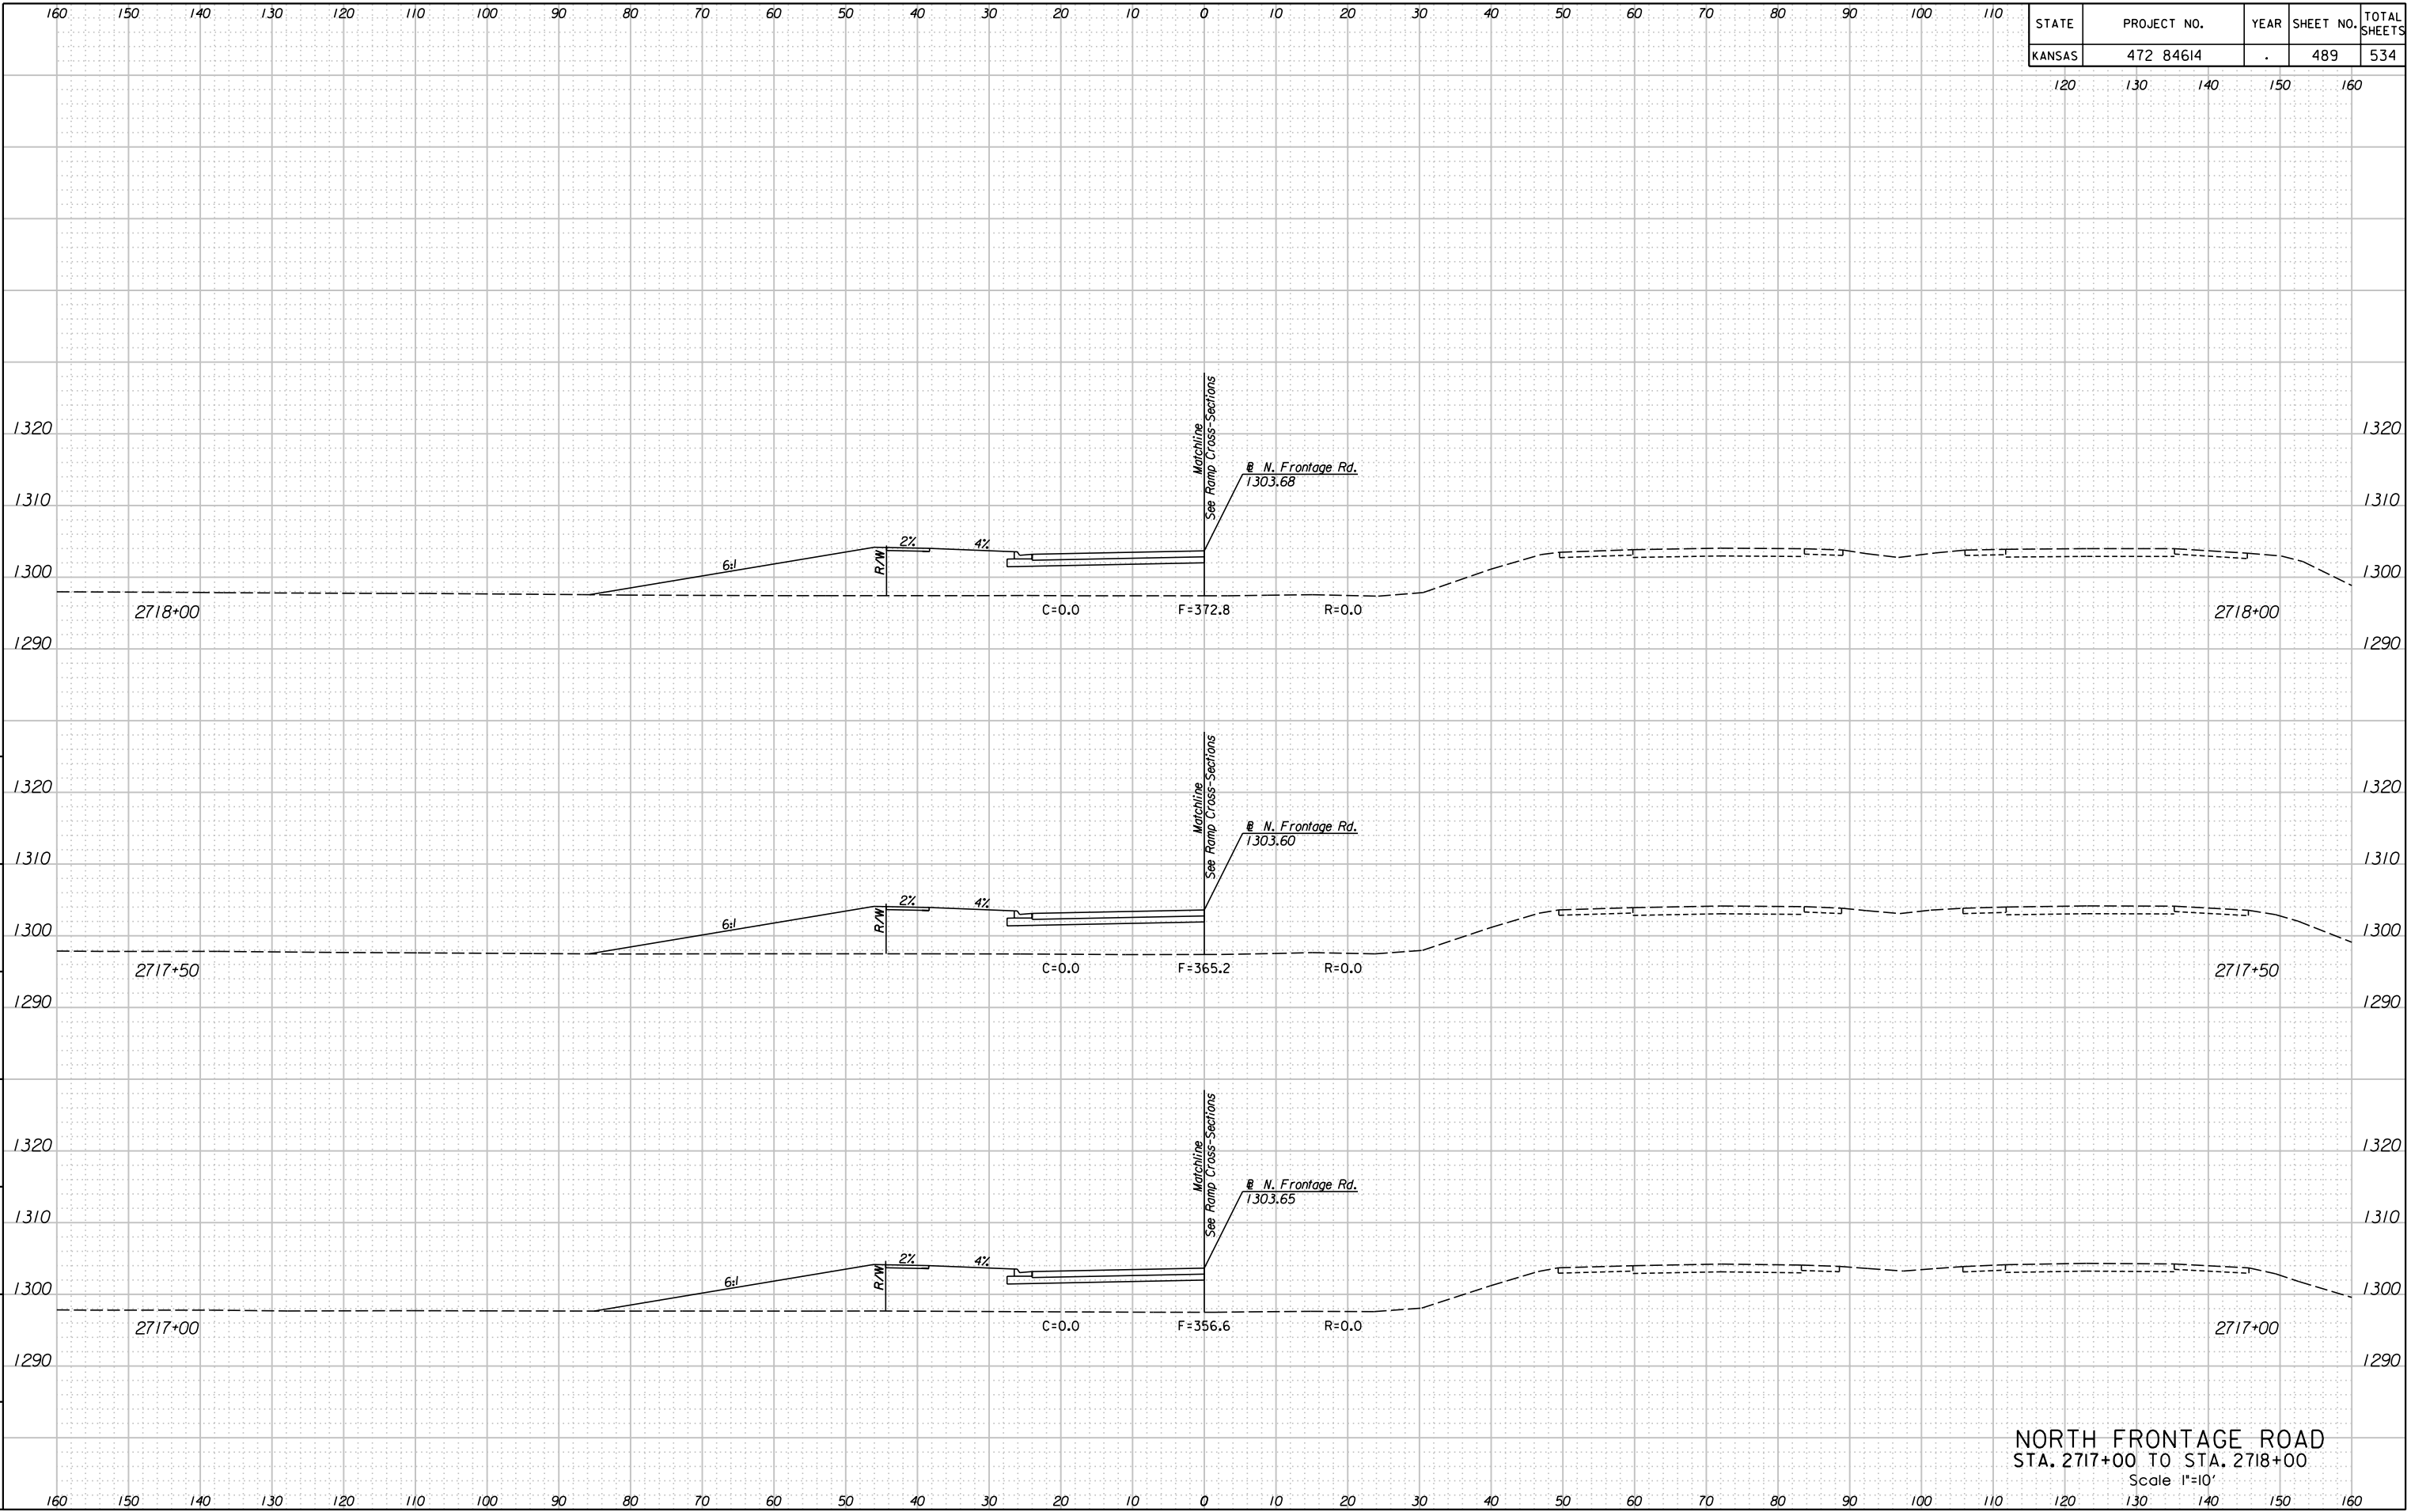

NORTH FRONTAGE ROAD  
 STA. 2717+00 TO STA. 2718+00  
 Scale 1"=10'

12:38:43 PM  
 2/24/2011  
 G:\W06\0035\Road\35766A-Project\Design Management\CADD\BorDer.s\EK2FNXSH.dgn  
 SURV. PLOT CADD DES. DR. TR. CKD. APP.