


STATE	PROJECT NO.	YEAR	SHEET NO.	TOTAL SHEETS
KANSAS	472 84614	.	493	534

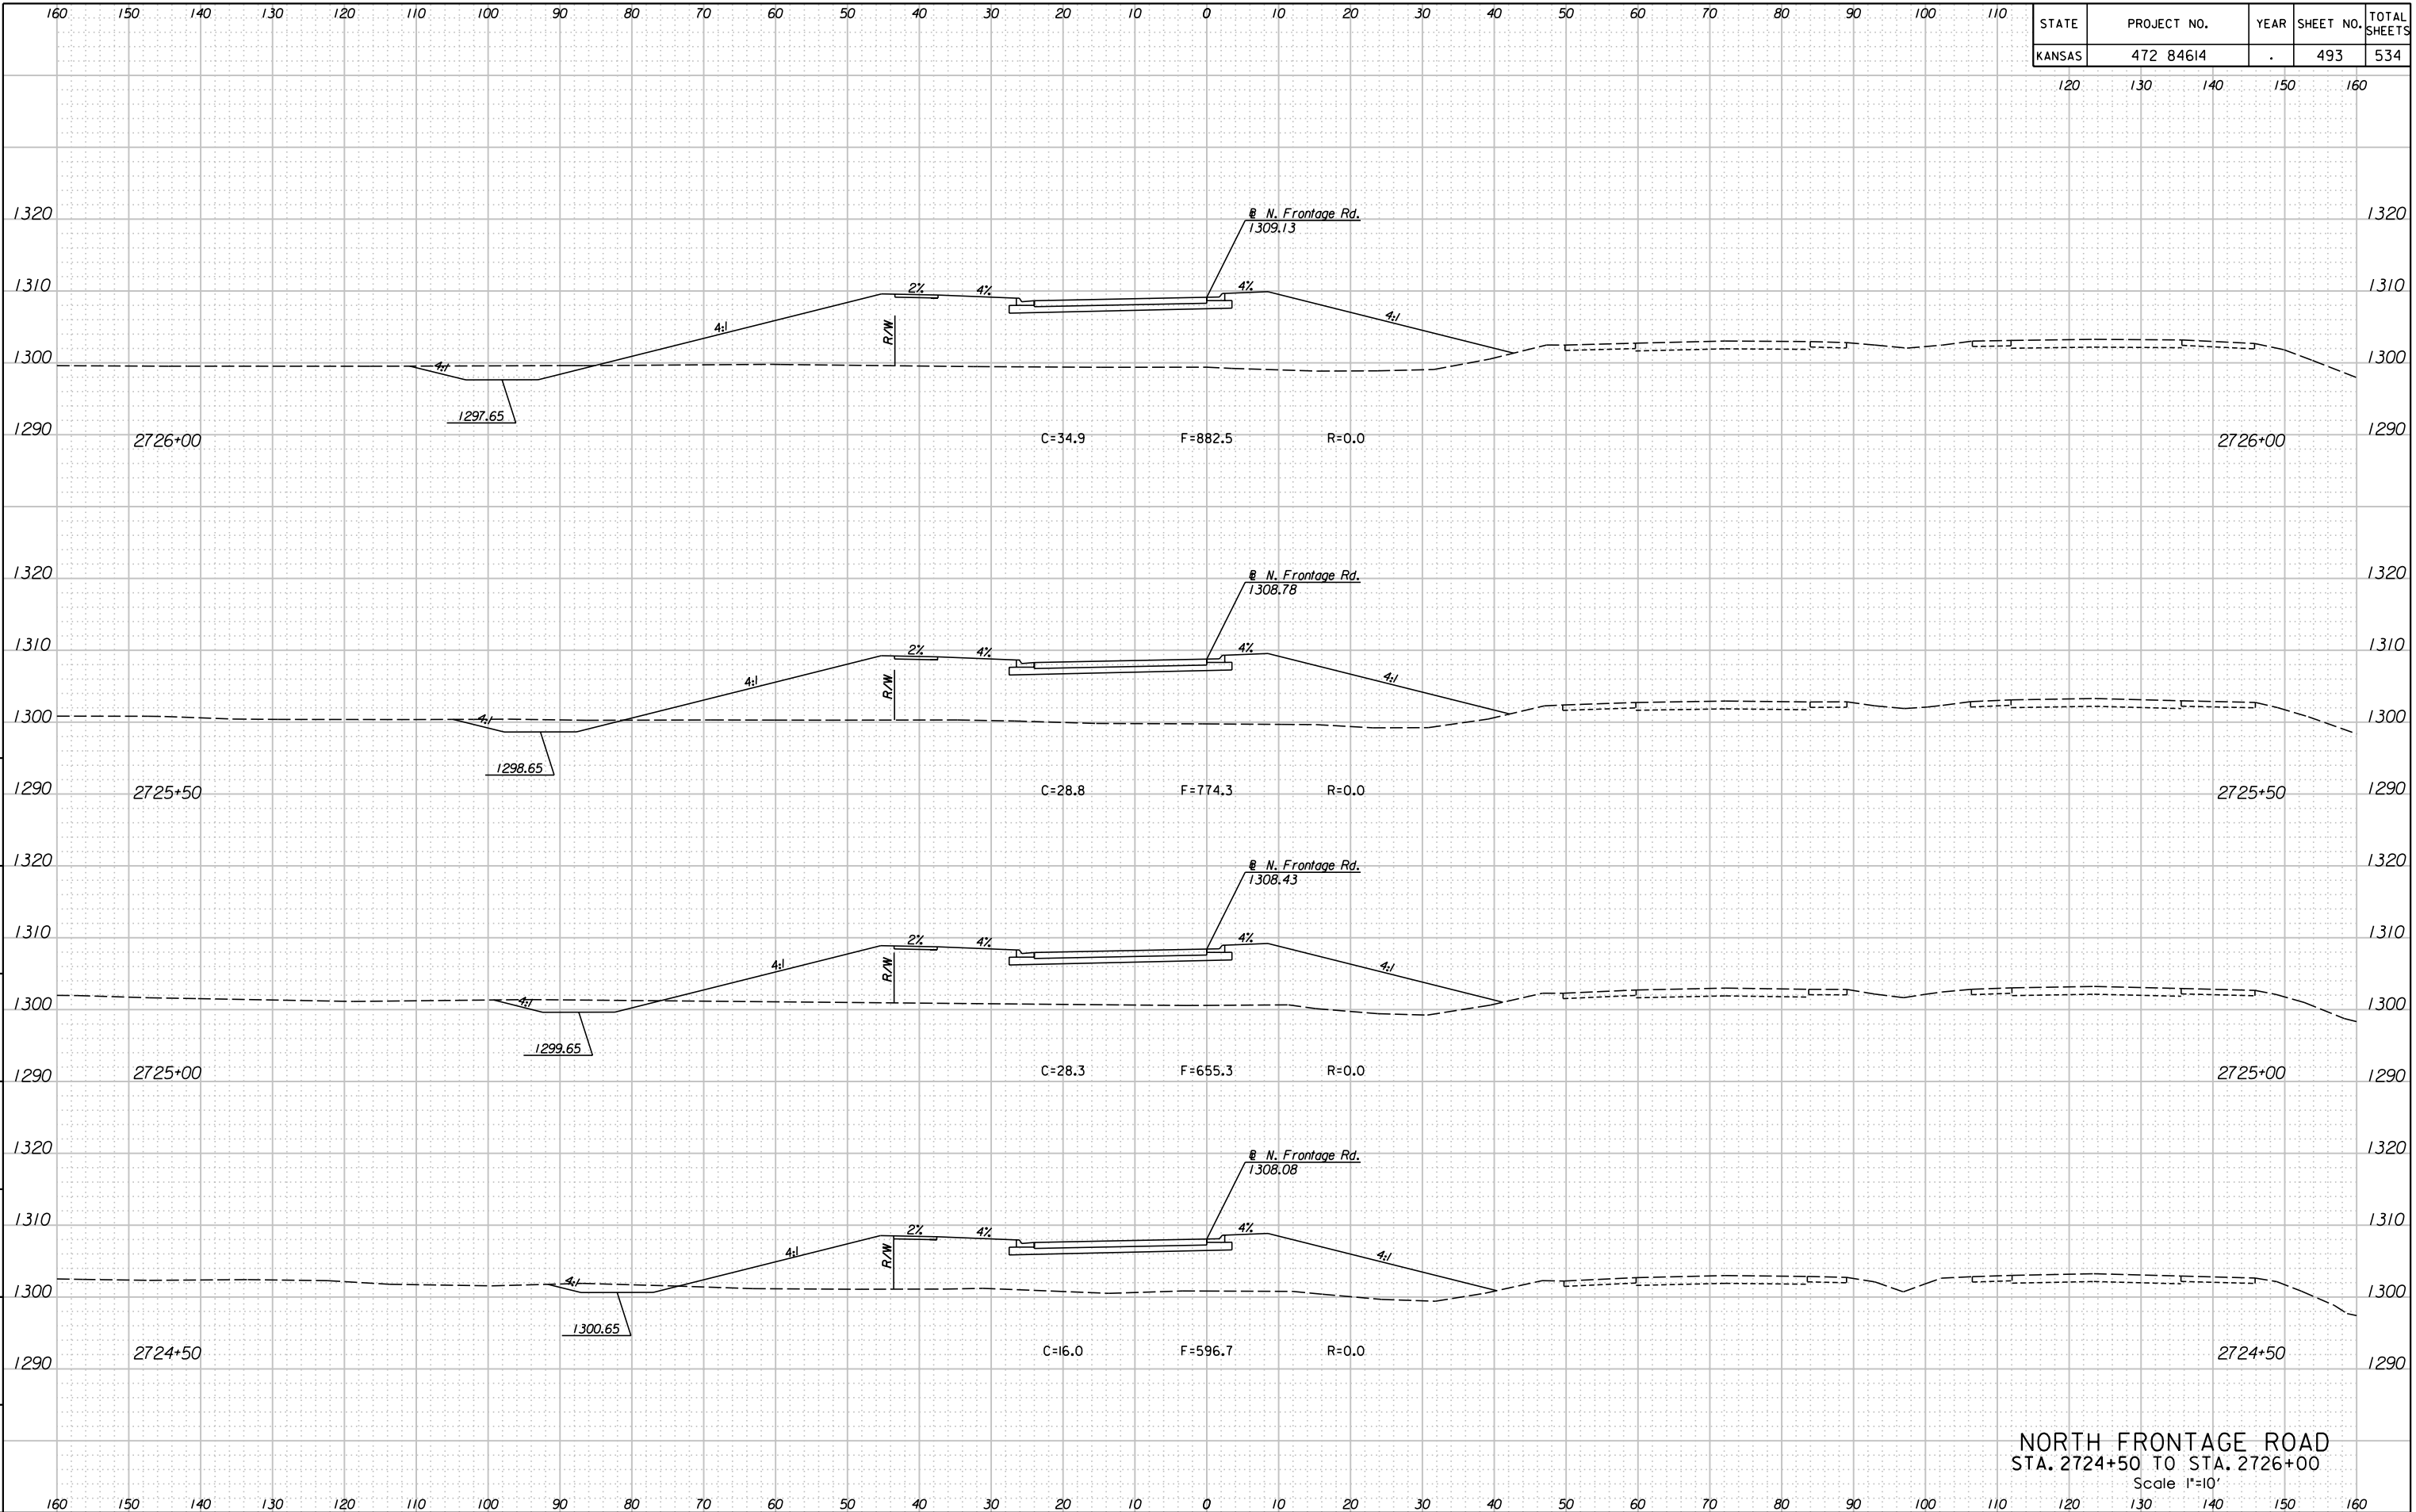

NORTH FRONTAGE ROAD  
 STA. 2724+50 TO STA. 2726+00  
 Scale 1"=10'

12:38:55 PM  
 2/24/2011  
 G:\W06\0035\Road\35766A-Project\Design Management\CADD\Bose\Bor\der.s\EK2FNXSH.dgn  
 SURV. PLOT CADD DES. DR. TR. CKD. APP.