


STATE	PROJECT NO.	YEAR	SHEET NO.	TOTAL SHEETS
KANSAS	472 84614	.	497	534

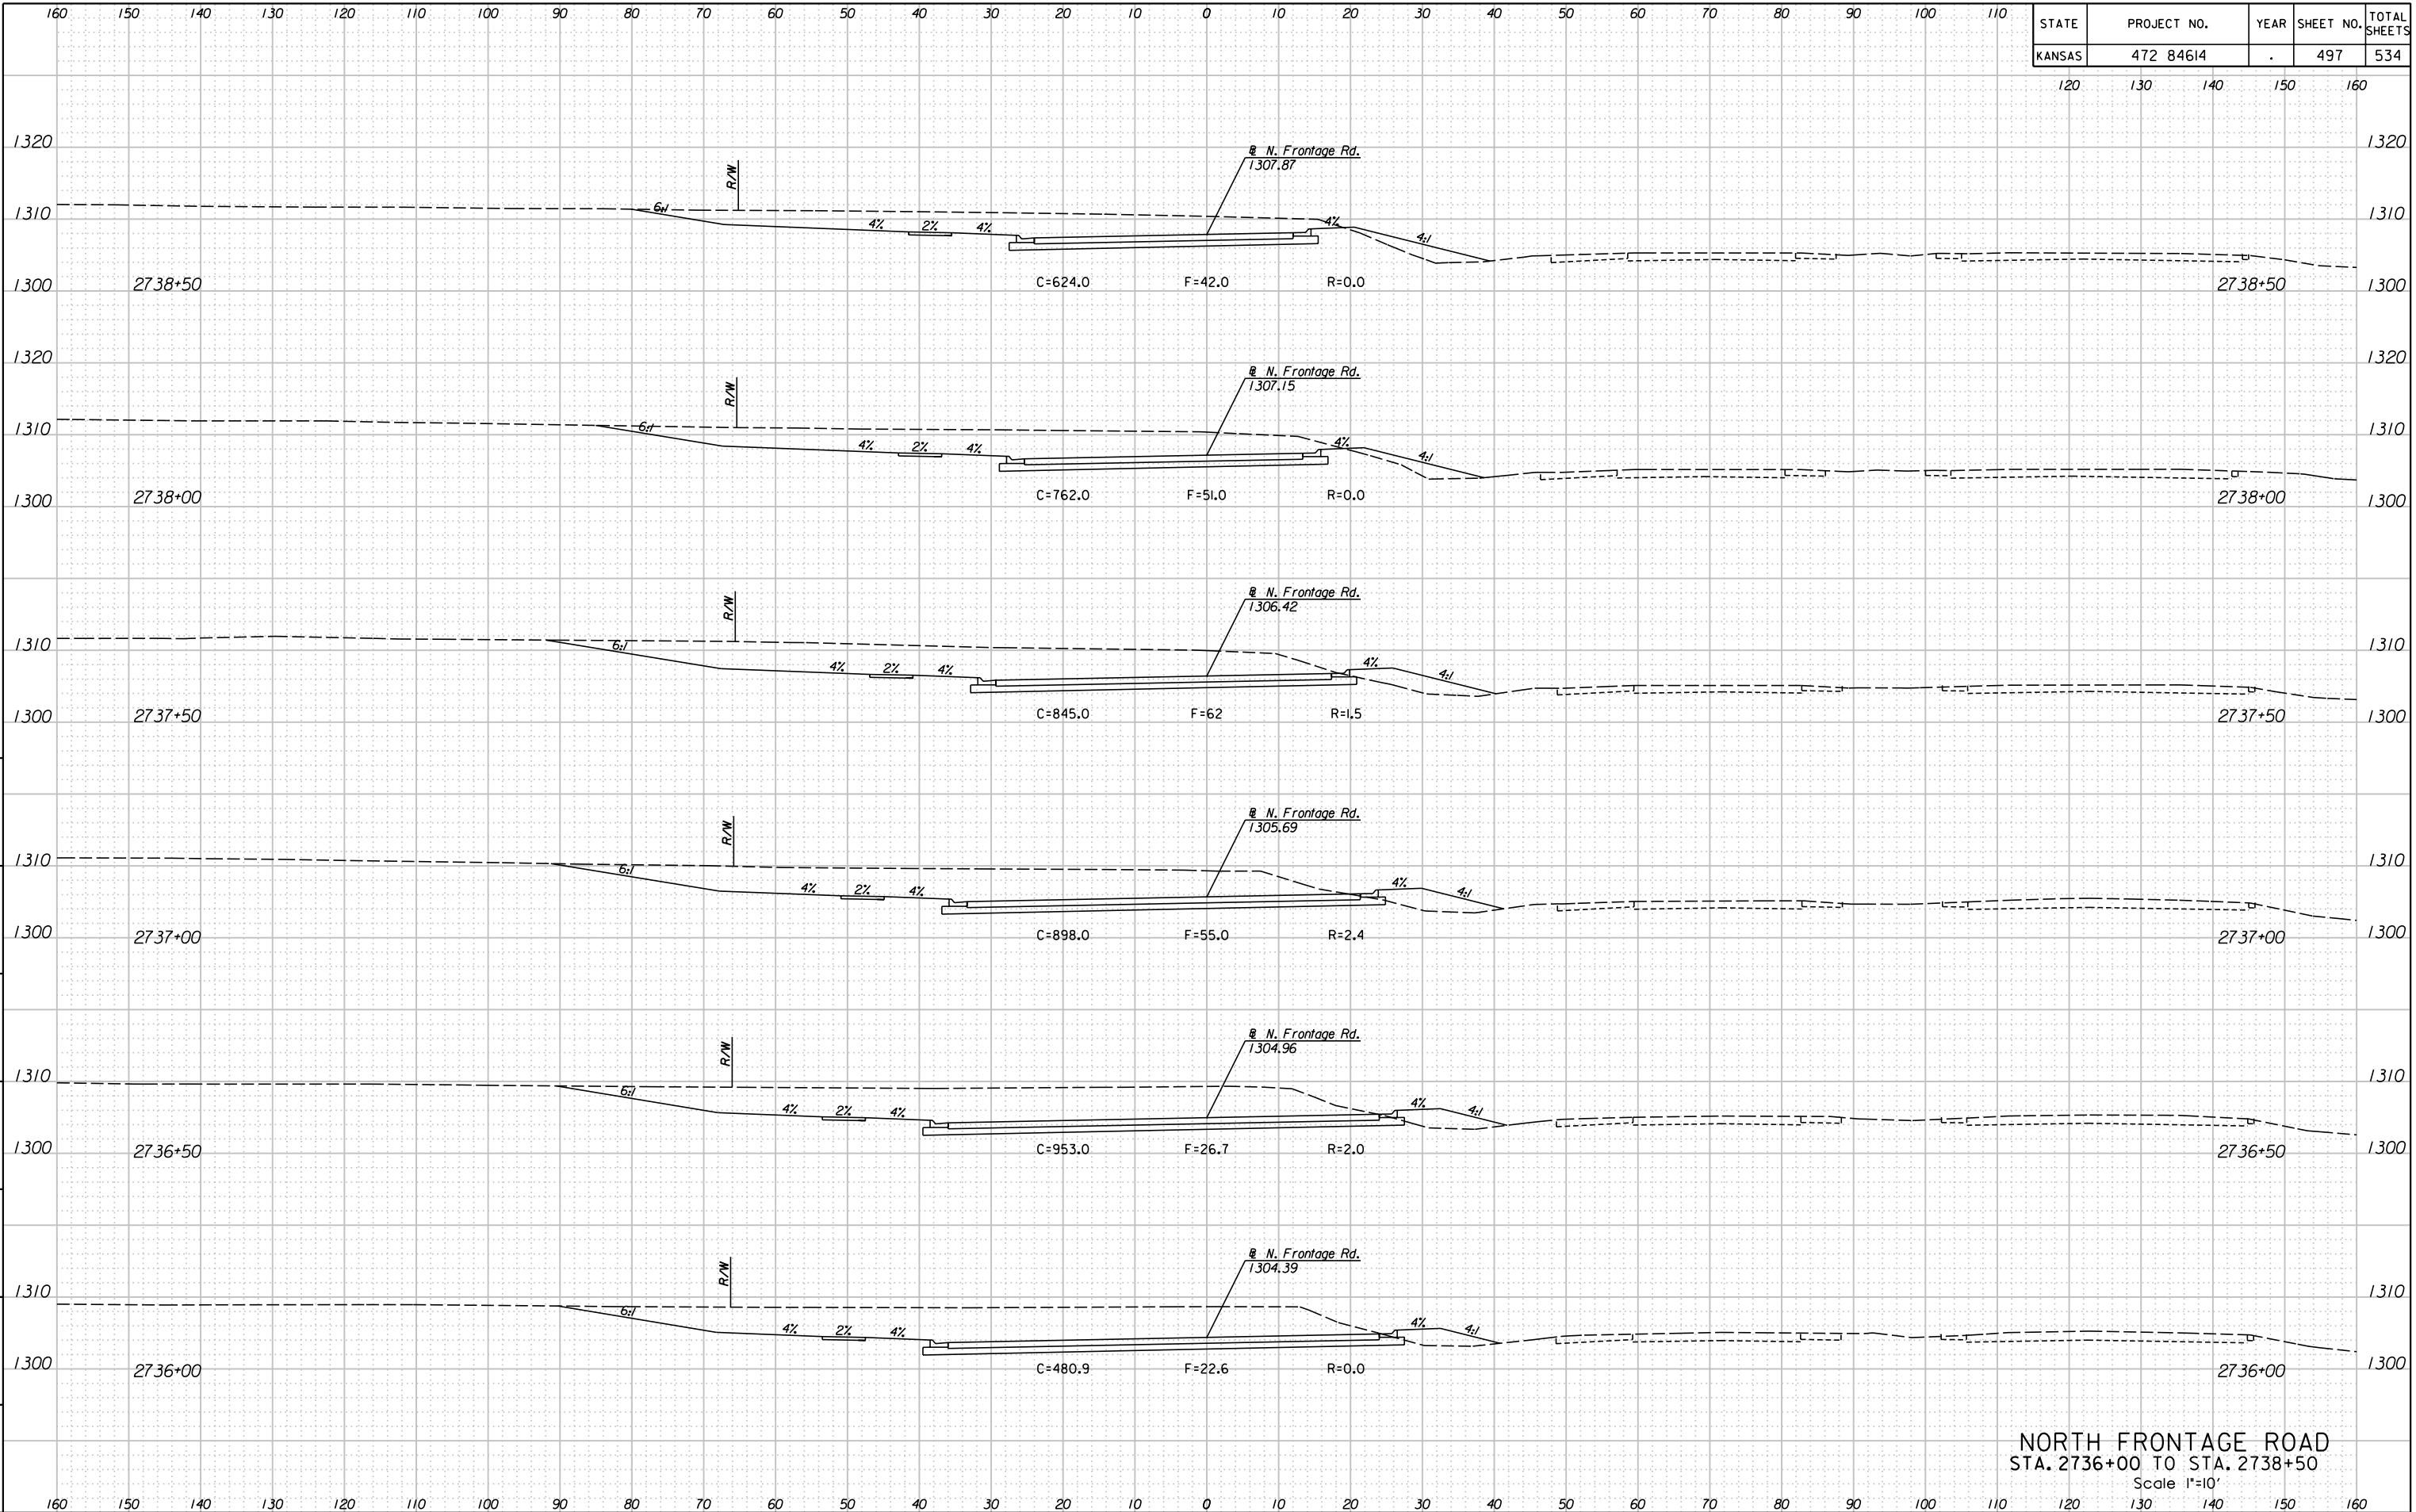

12:39:07 PM
 2/24/2011
 G:\W06\0035\Road\35766A-Project 11\Design Management\CADD\Bose\Bor\der-s\EK2\FNXSH.dgn
 SURV. PLOT CADD DES. DR. TR. CKD. APP.