


3:11 PM
2/18/2011
J:\CIVIL\07432\DWG\XSEC\EK299XSHOLDWG

SURV. - PLOT CADD DES. - DR. - TR. - CKD. - APP.

STATE	PROJECT NO.	YEAR	SHEET NO.	TOTAL SHEETS
KANSAS	472 84614	.	512	534

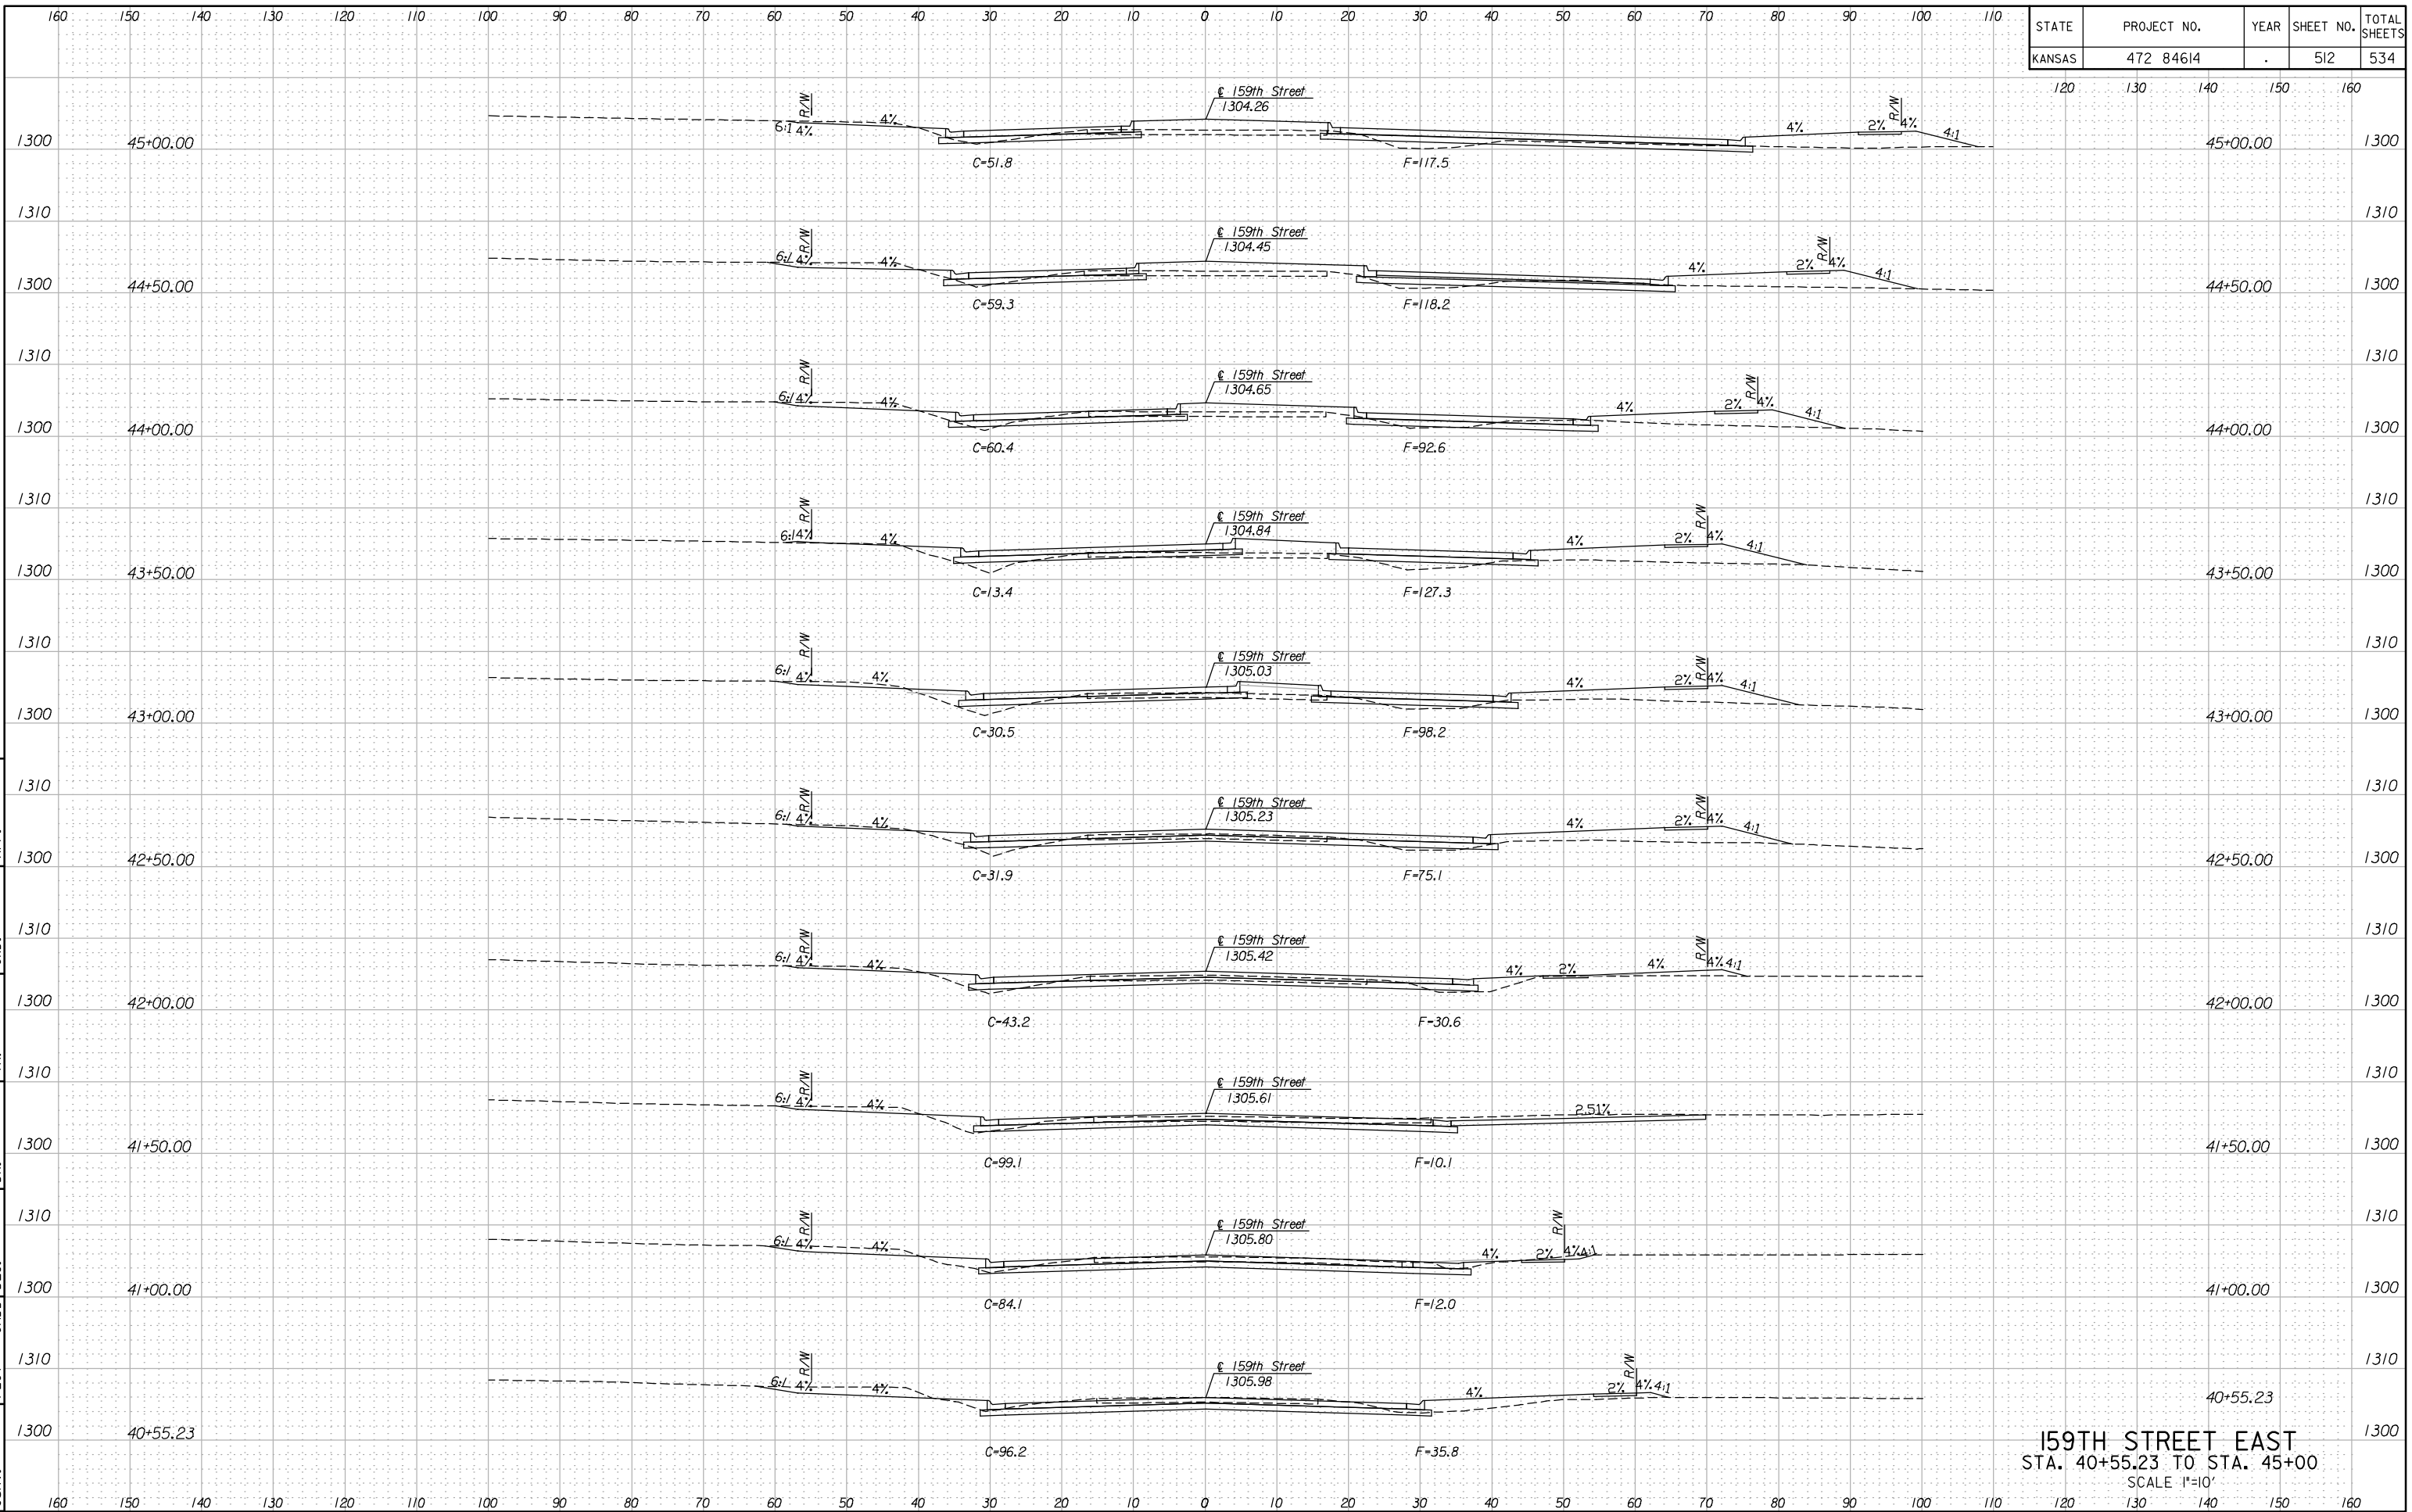

159TH STREET EAST
STA. 40+55.23 TO STA. 45+00
SCALE 1"=10'