


STATE	PROJECT NO.	YEAR	SHEET NO.	TOTAL SHEETS
KANSAS	472 84614	.	516	534

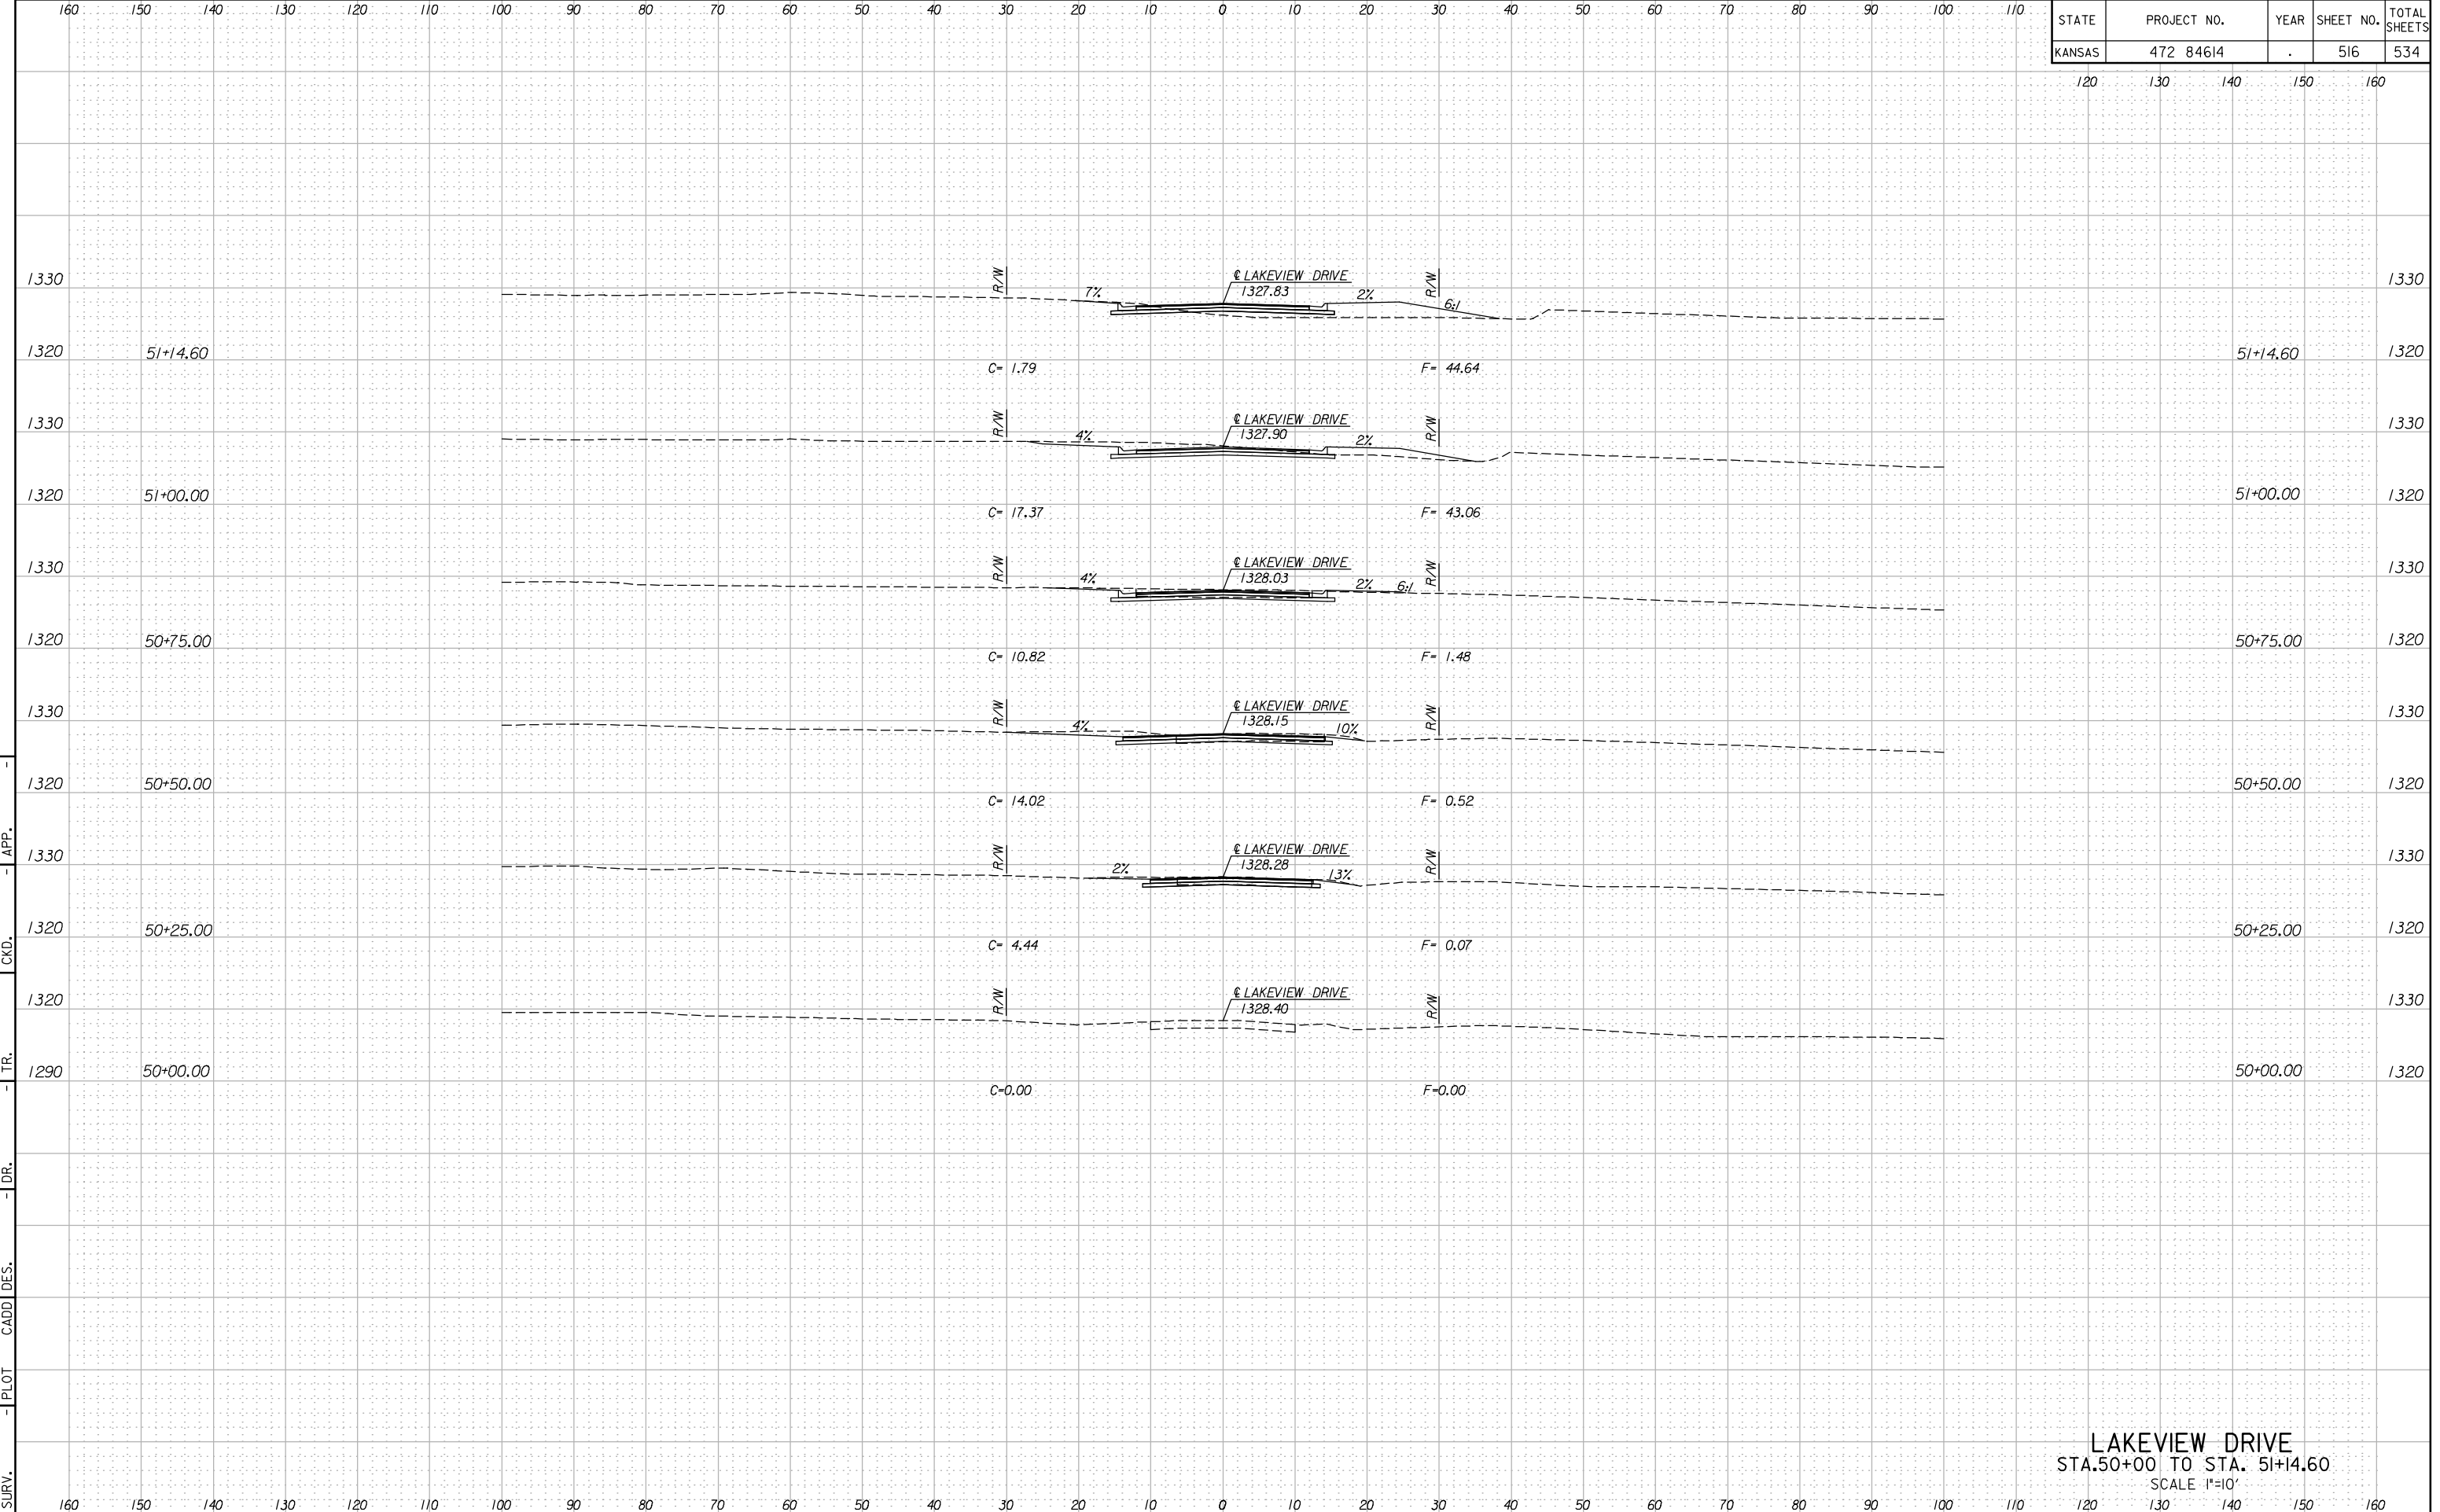

LAKEVIEW DRIVE
 STA.50+00 TO STA. 51+14.60
 SCALE 1"=10'

3:27 PM
 2/18/2011
 J:\CIVIL\07432\DWG\XSEC\KLVXSHOLDWG
 SURV. - PLOT CADD DES. - DR. - TR. - CKD. - APP.