

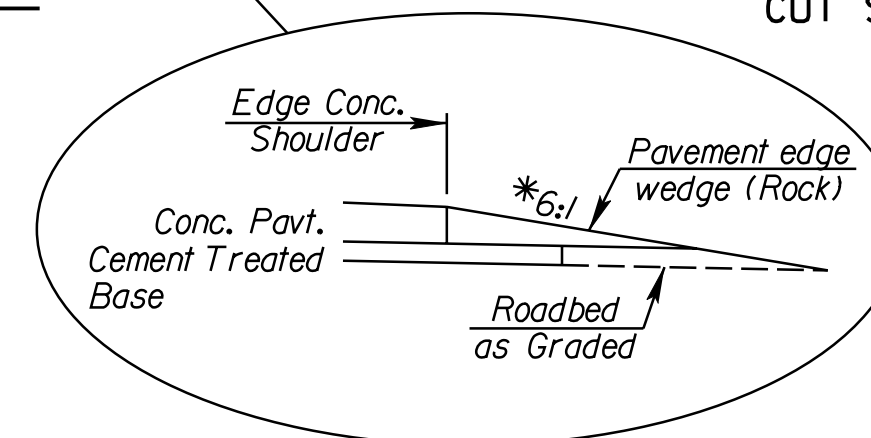


STATE	PROJECT NO.	YEAR	SHEET NO.	TOTAL SHEETS
KANSAS	472 84614	:	7	534


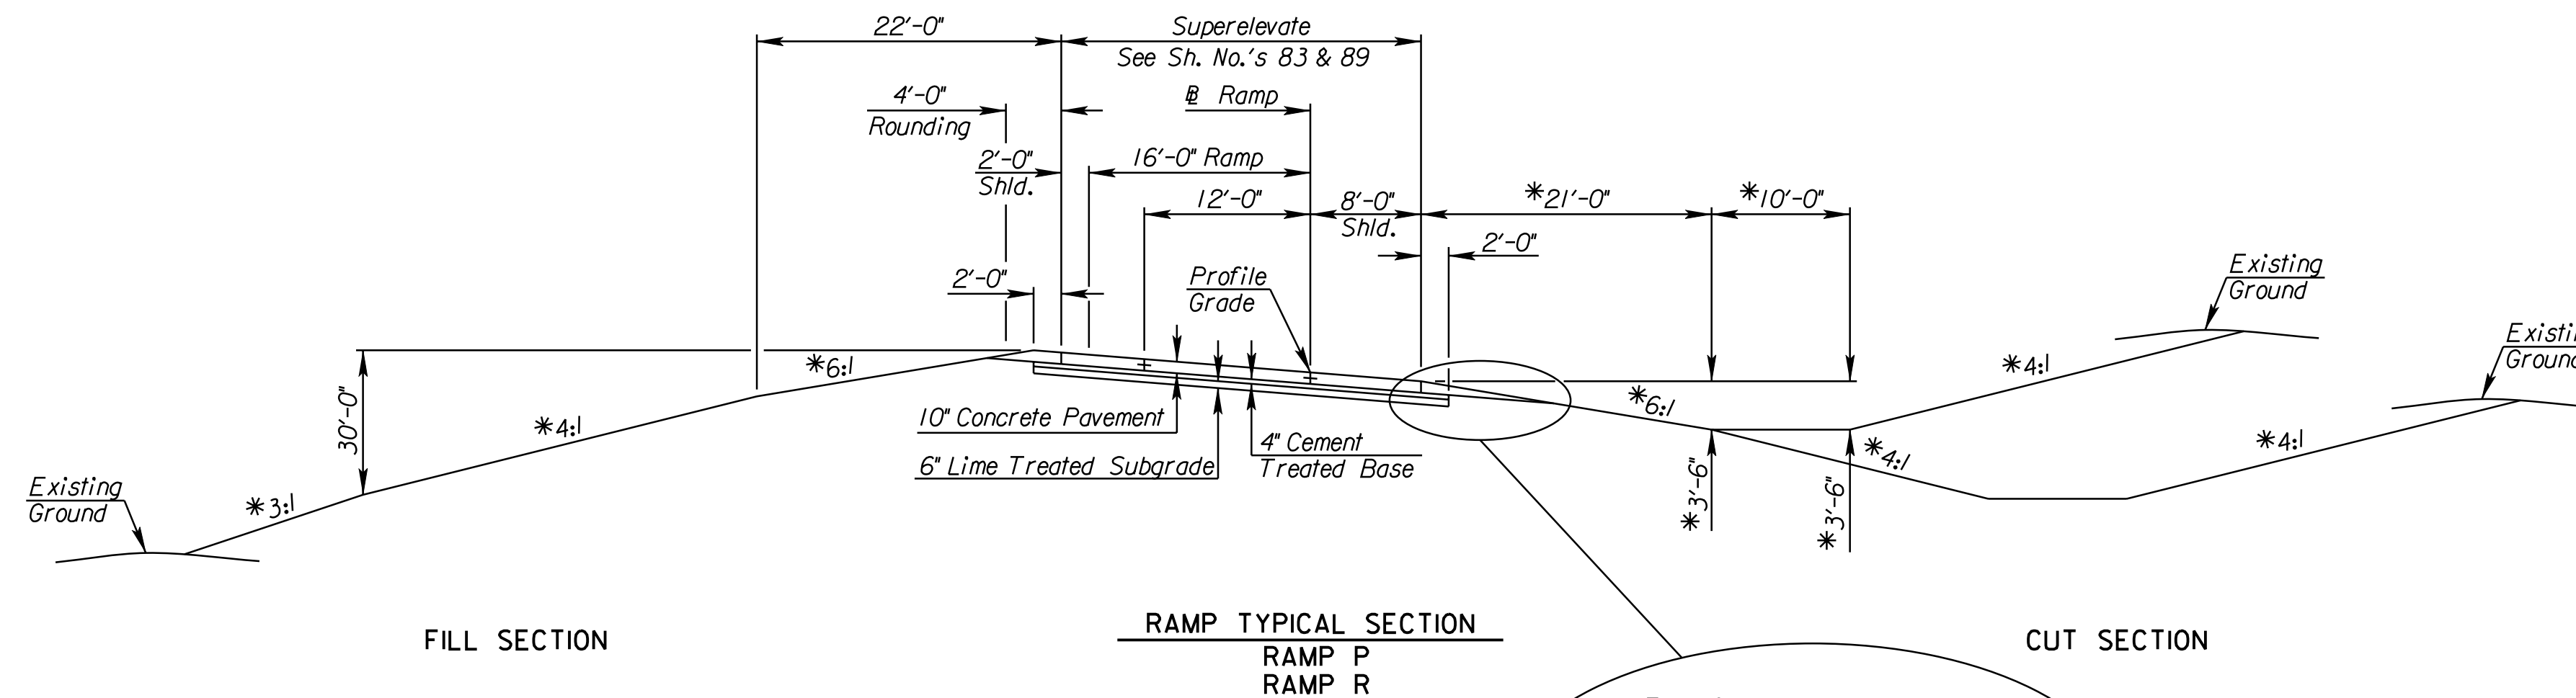


Note: Intersection of all slope lines shall be softened and rounded for pleasing appearance.

\* Dimensions and slopes for standard ditches and fills. See plan and cross-sections for variations.

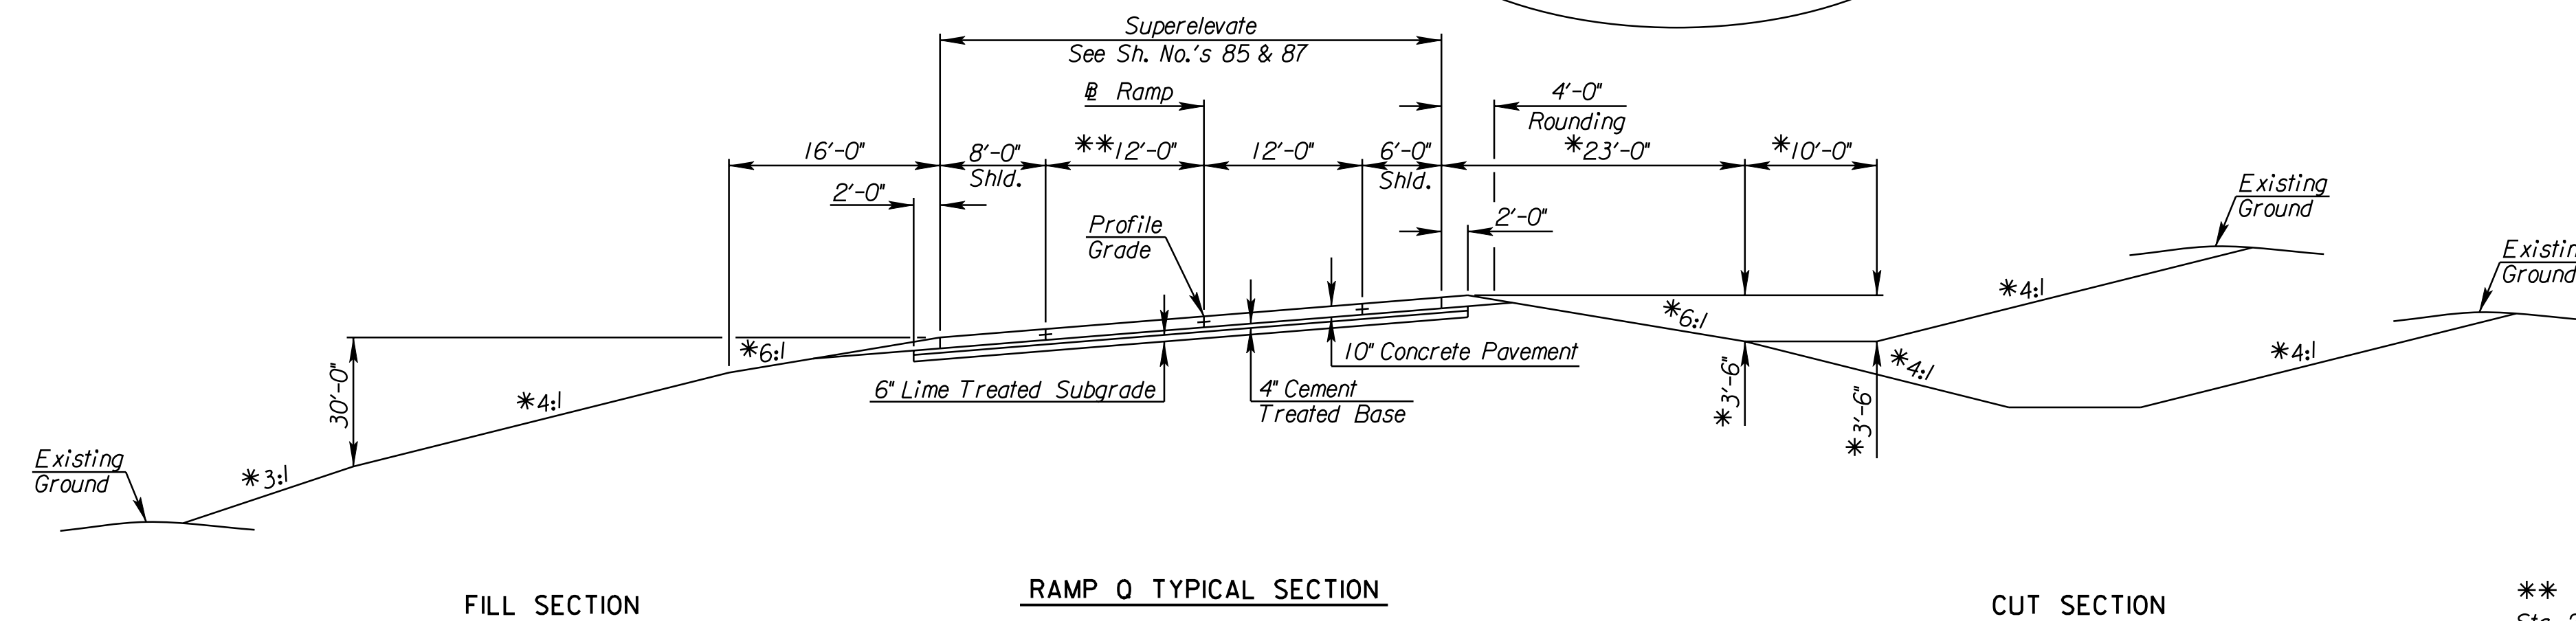

\*\* Varies from 0' to 12' Sta. 20633+46.93 to Sta. 20638+96.93

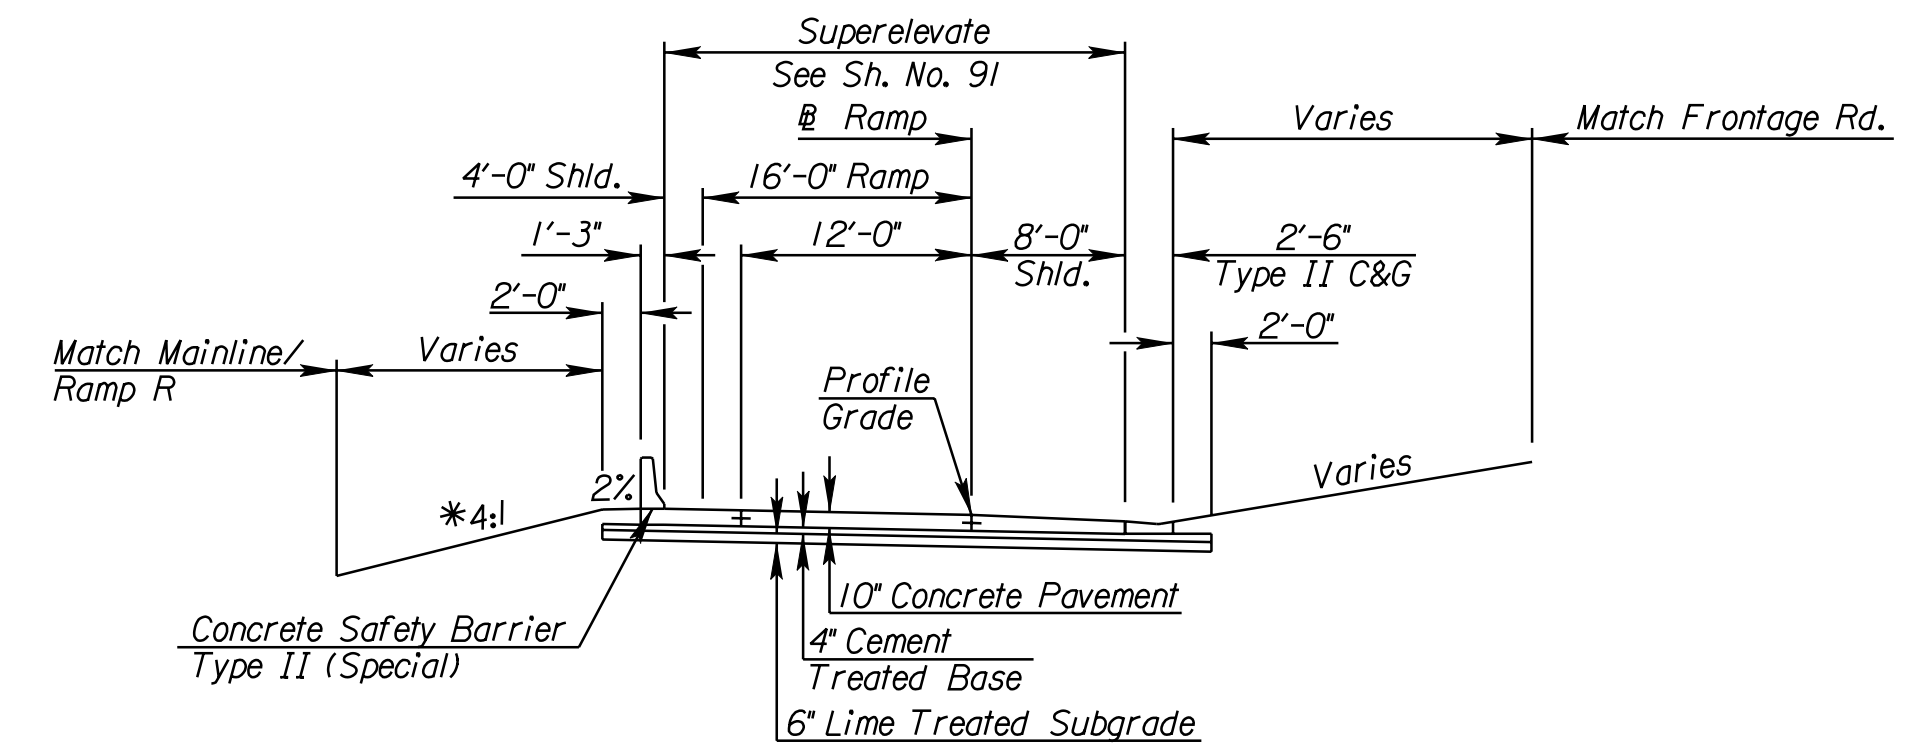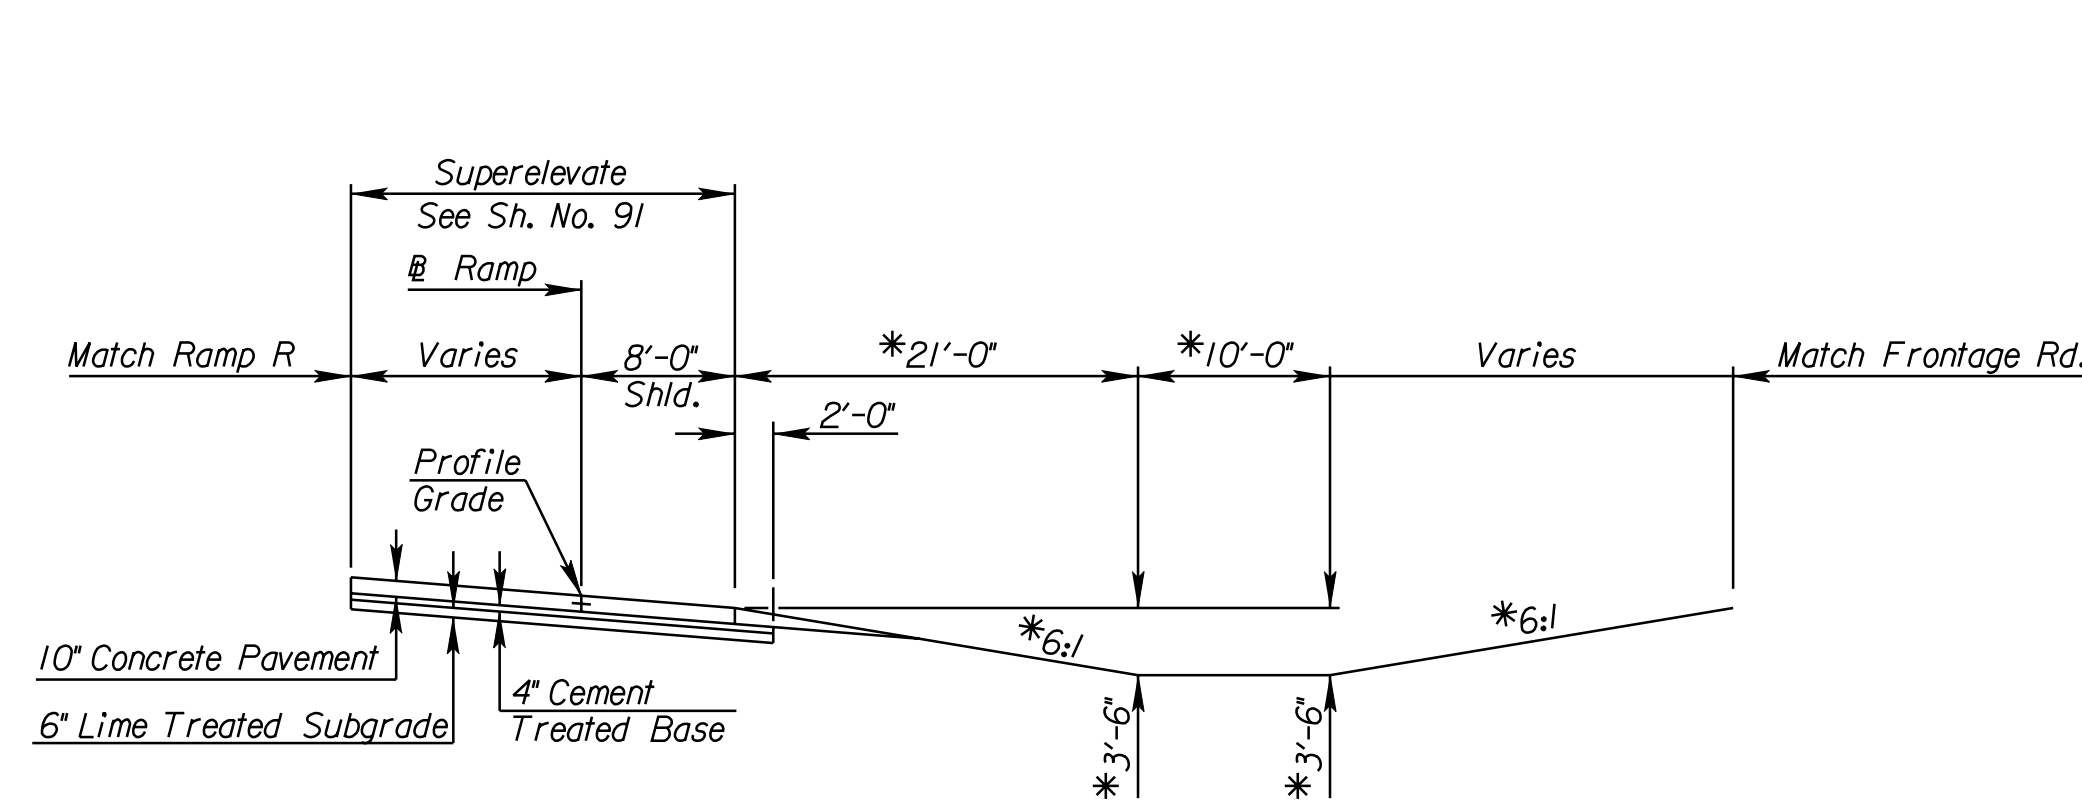

CITY OF WICHITA  
RAMP  
TYPICAL SECTIONS

11:46:33 AM  
 2/9/2011  
 T:\35766A\Cadd\Sheets\Roadway\Typ\EK2ML\TYP04.dgn  
 SURV. PLOT CADD DES. TR. CKD. APP.