
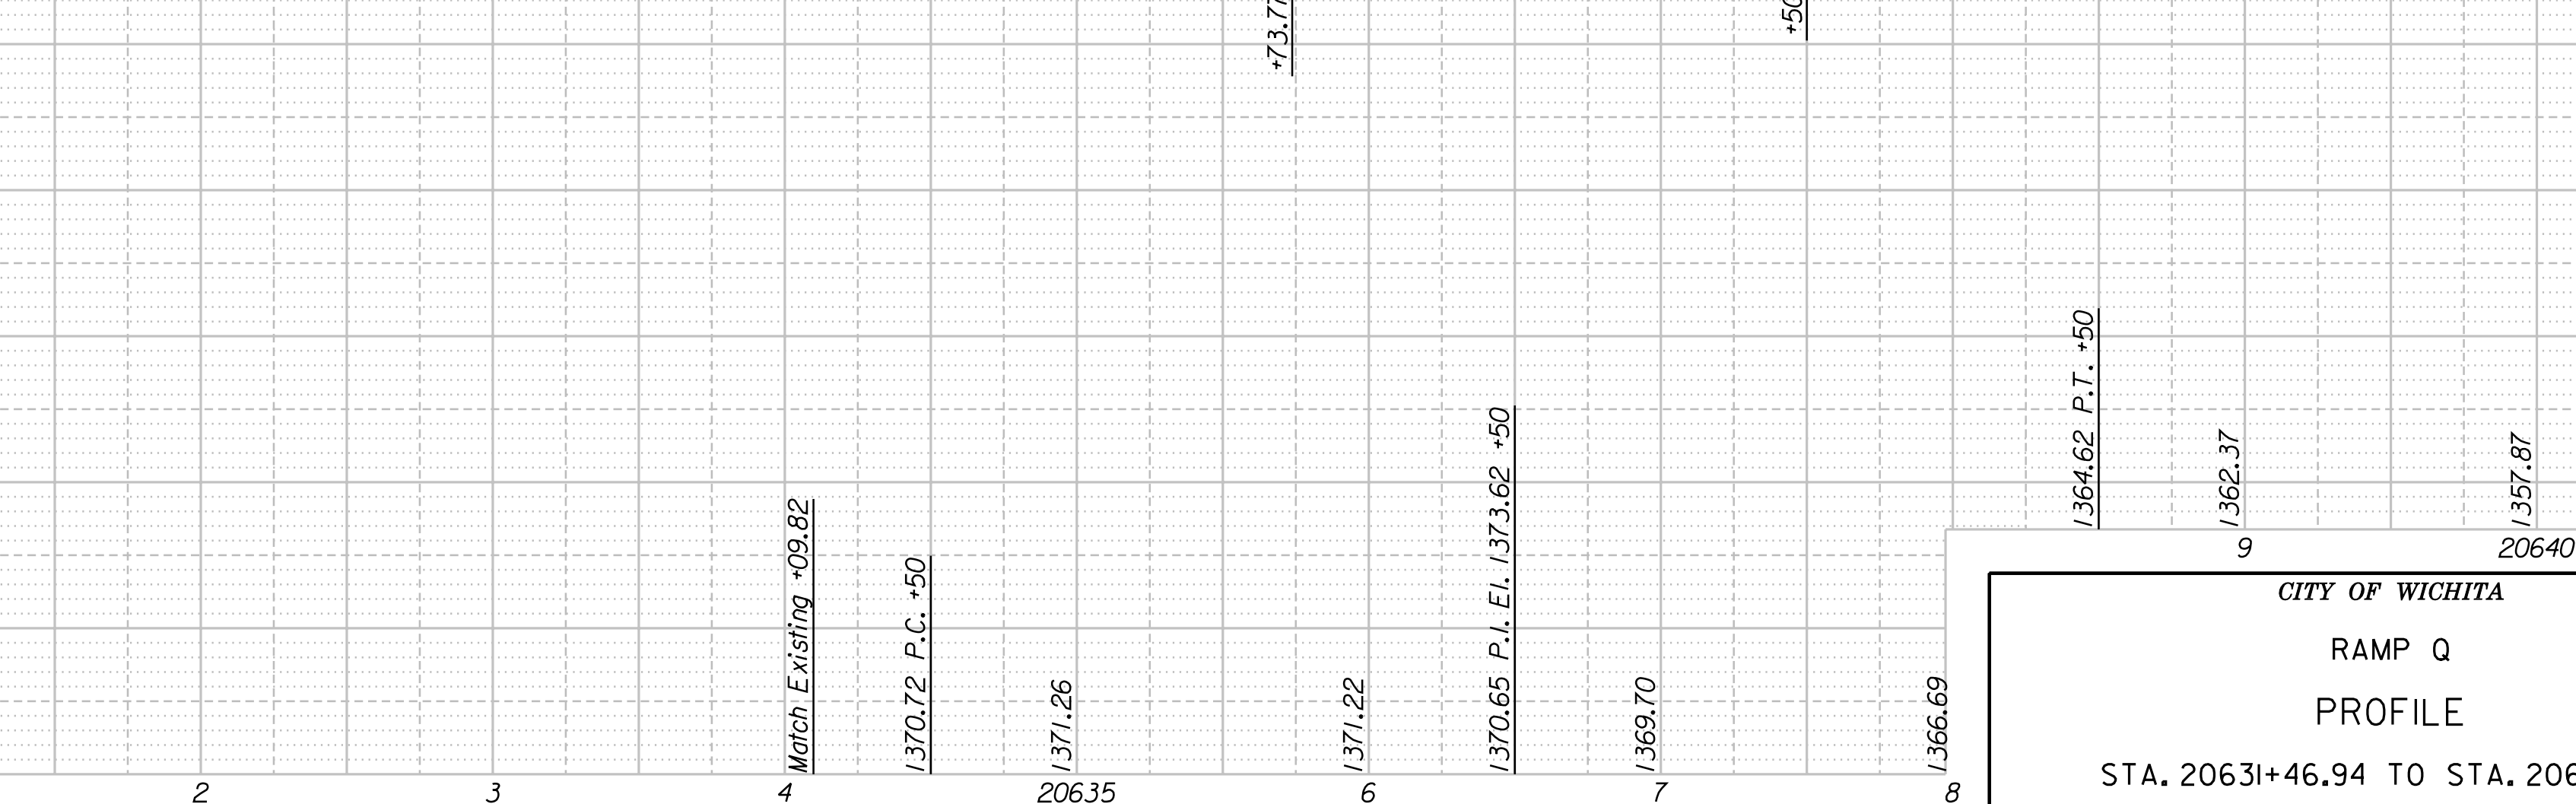
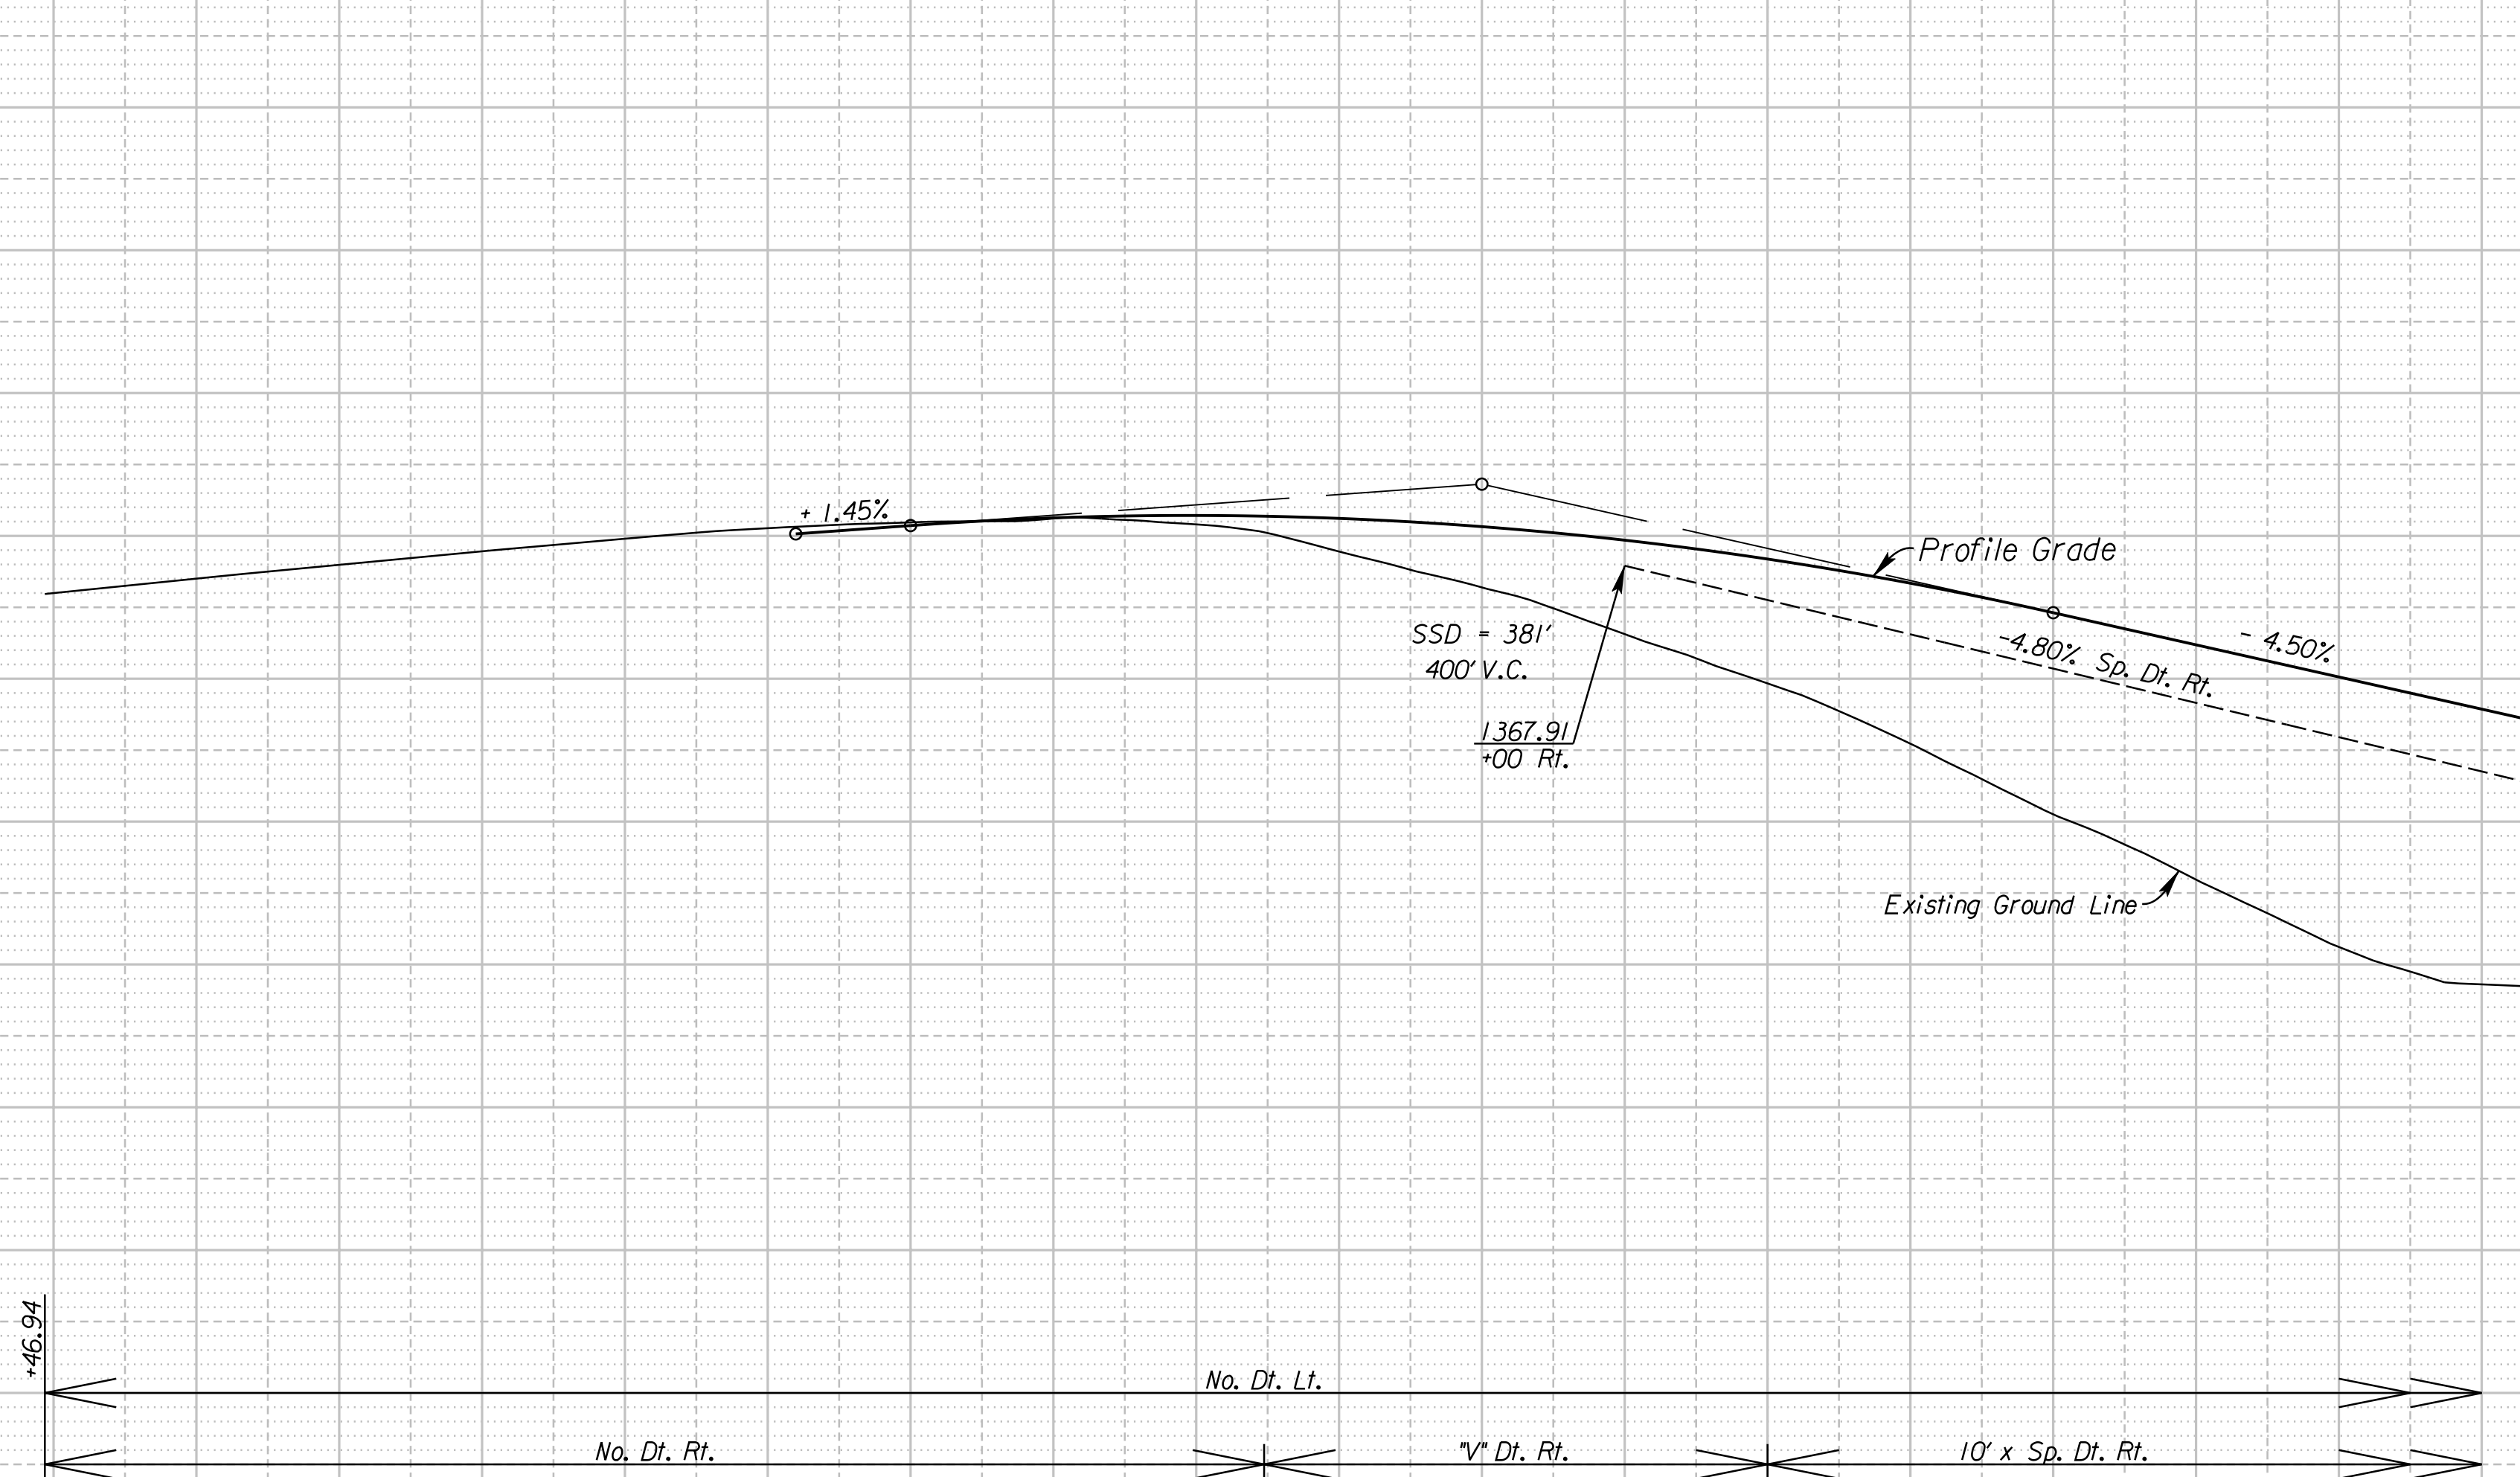


STATE	PROJECT NO.	YEAR	SHEET NO.	TOTAL SHEETS
KANSAS	472 84614	.	85	534

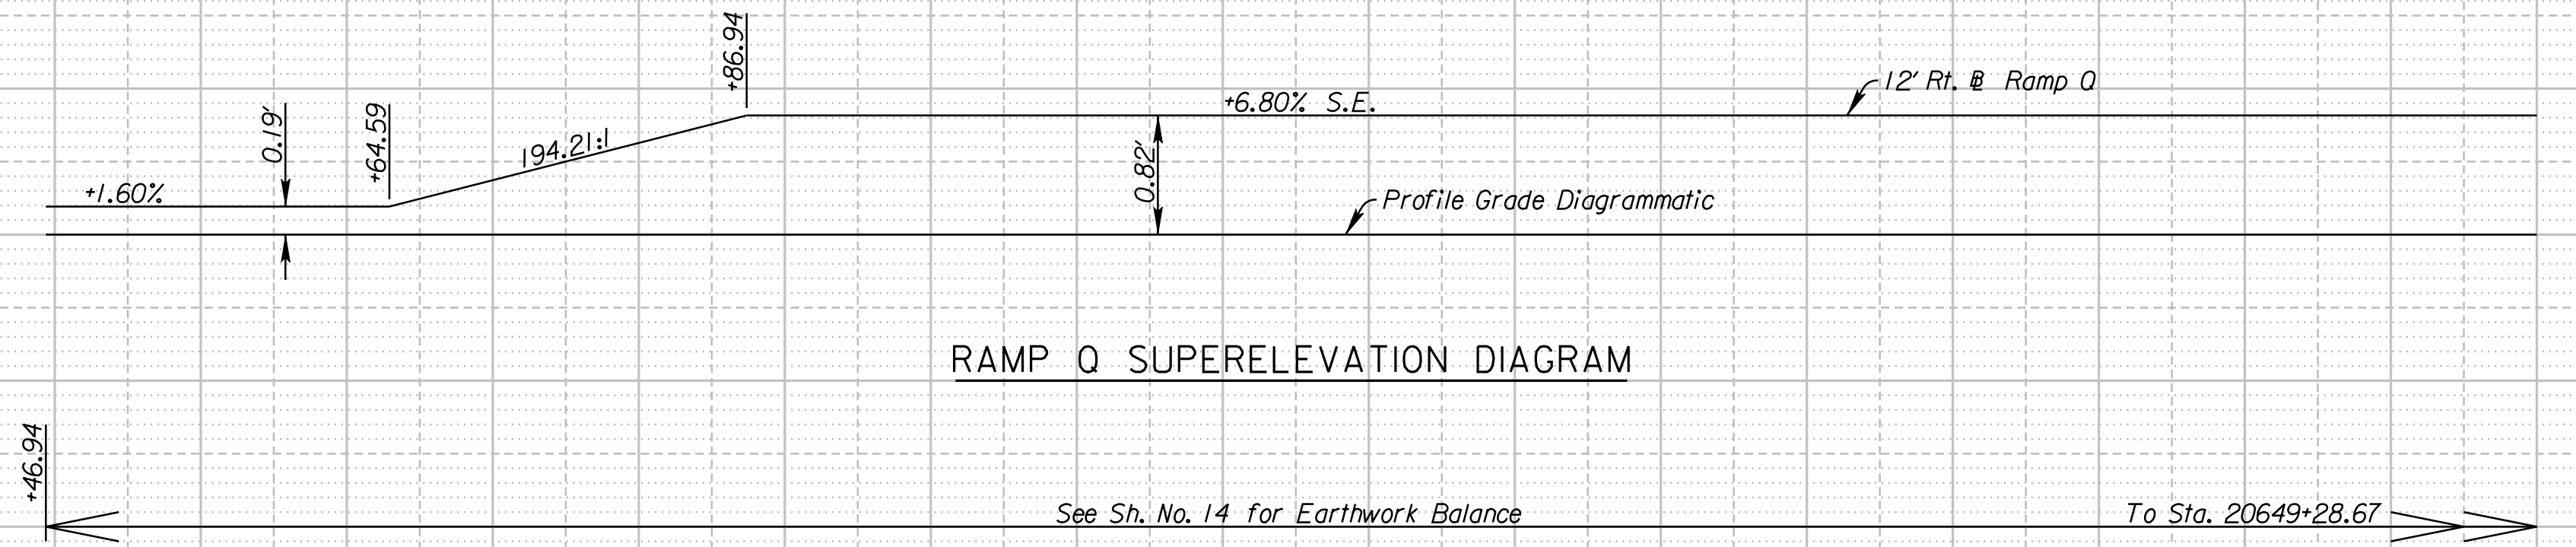

CITY OF WICHITA
RAMP Q
PROFILE
STA. 20631+46.94 TO STA. 20640+00

11:29:35 AM
Z:\97001
T:\35166A\Cadd\Sheets\Roadway\Details\EK2RP0PR01.dgn
SURV. PLOT CADD DES. DR. TR. CKD. APP.